


Great Hunt House Farm



Block
Plan
Farm Perimeter
A Scale

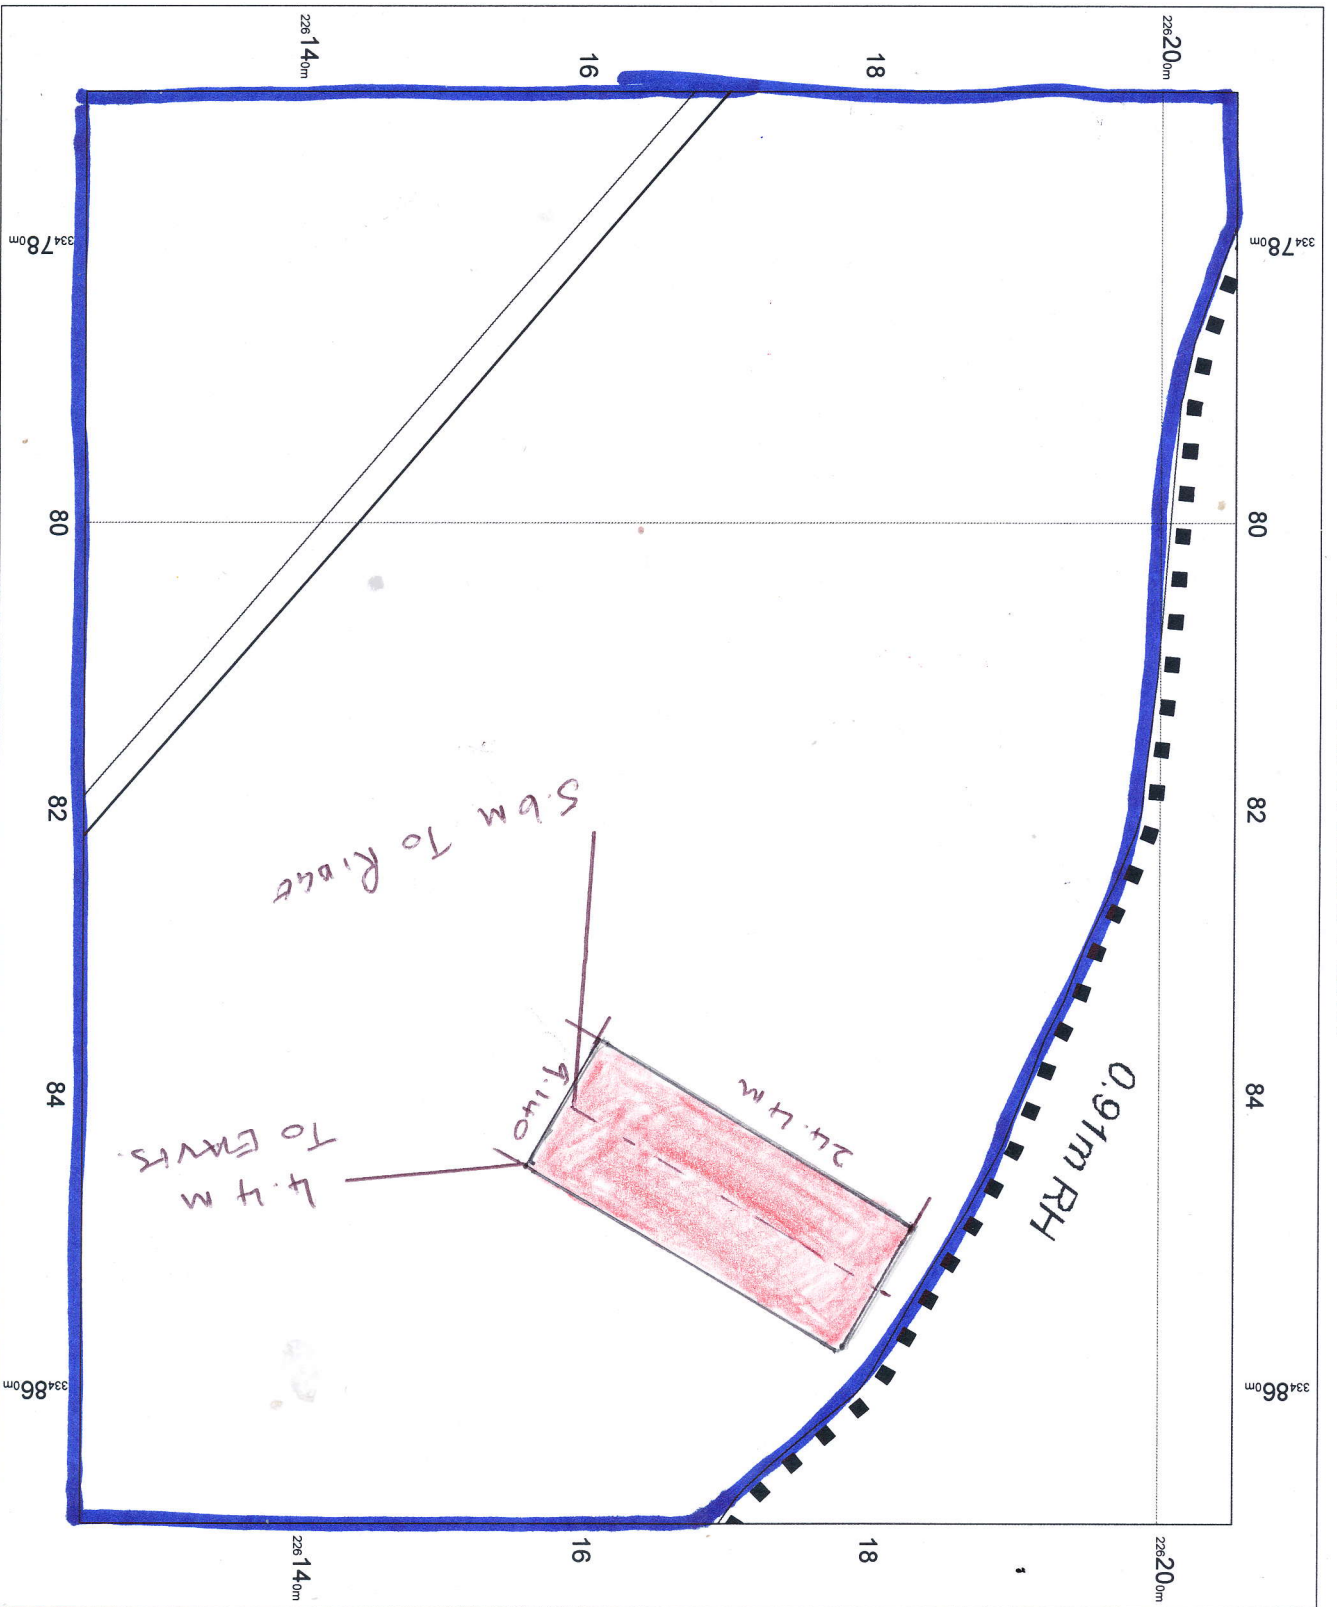

OS MasterMap 1250/2500/10000
scale
25 August 2016, ID:
BLJT-00556357
www.planningapplicationmaps.co.uk

1:500
scale
print
at
A4,
Centre:
334820
E,
226165
N

©Crown
Copyright
and
database
rights
2016
OS
100019980

