

3


PROPOSED



S.E. - EDDE CROFT
PRINCIPAL ELEVATIONS




S.E. - BARLEY CROFT.

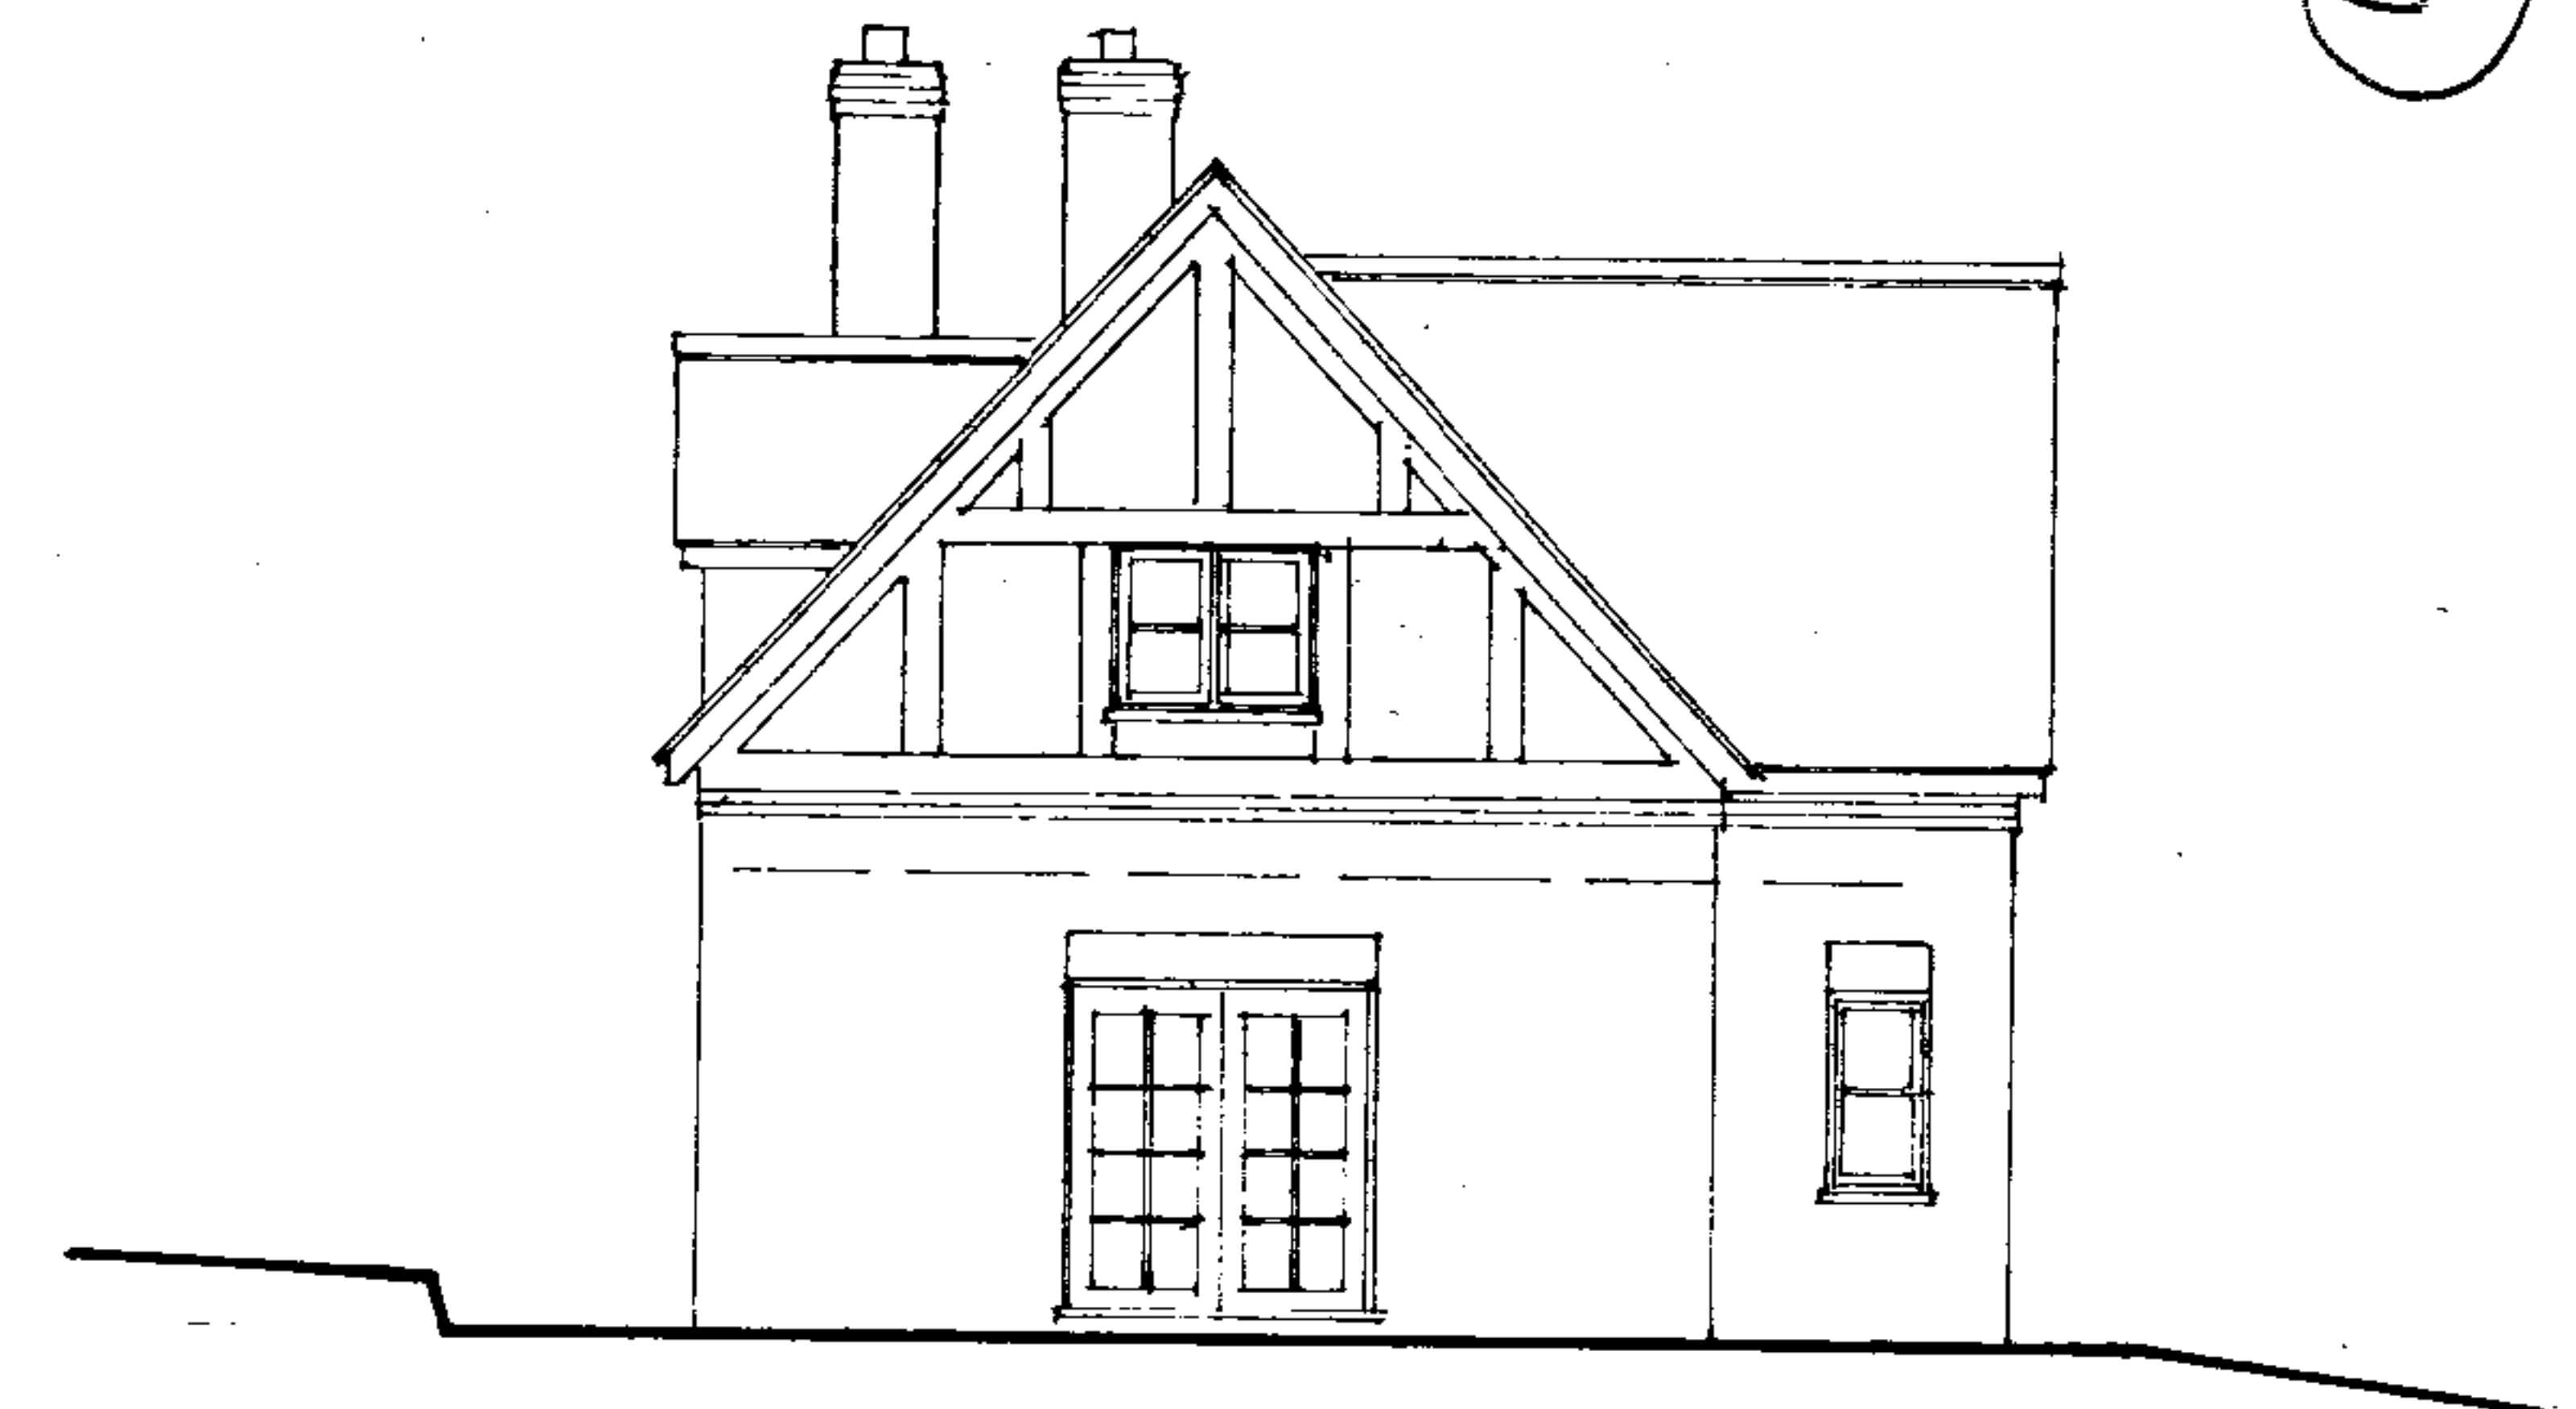


S.W. (EDDE CROFT).


EXISTING

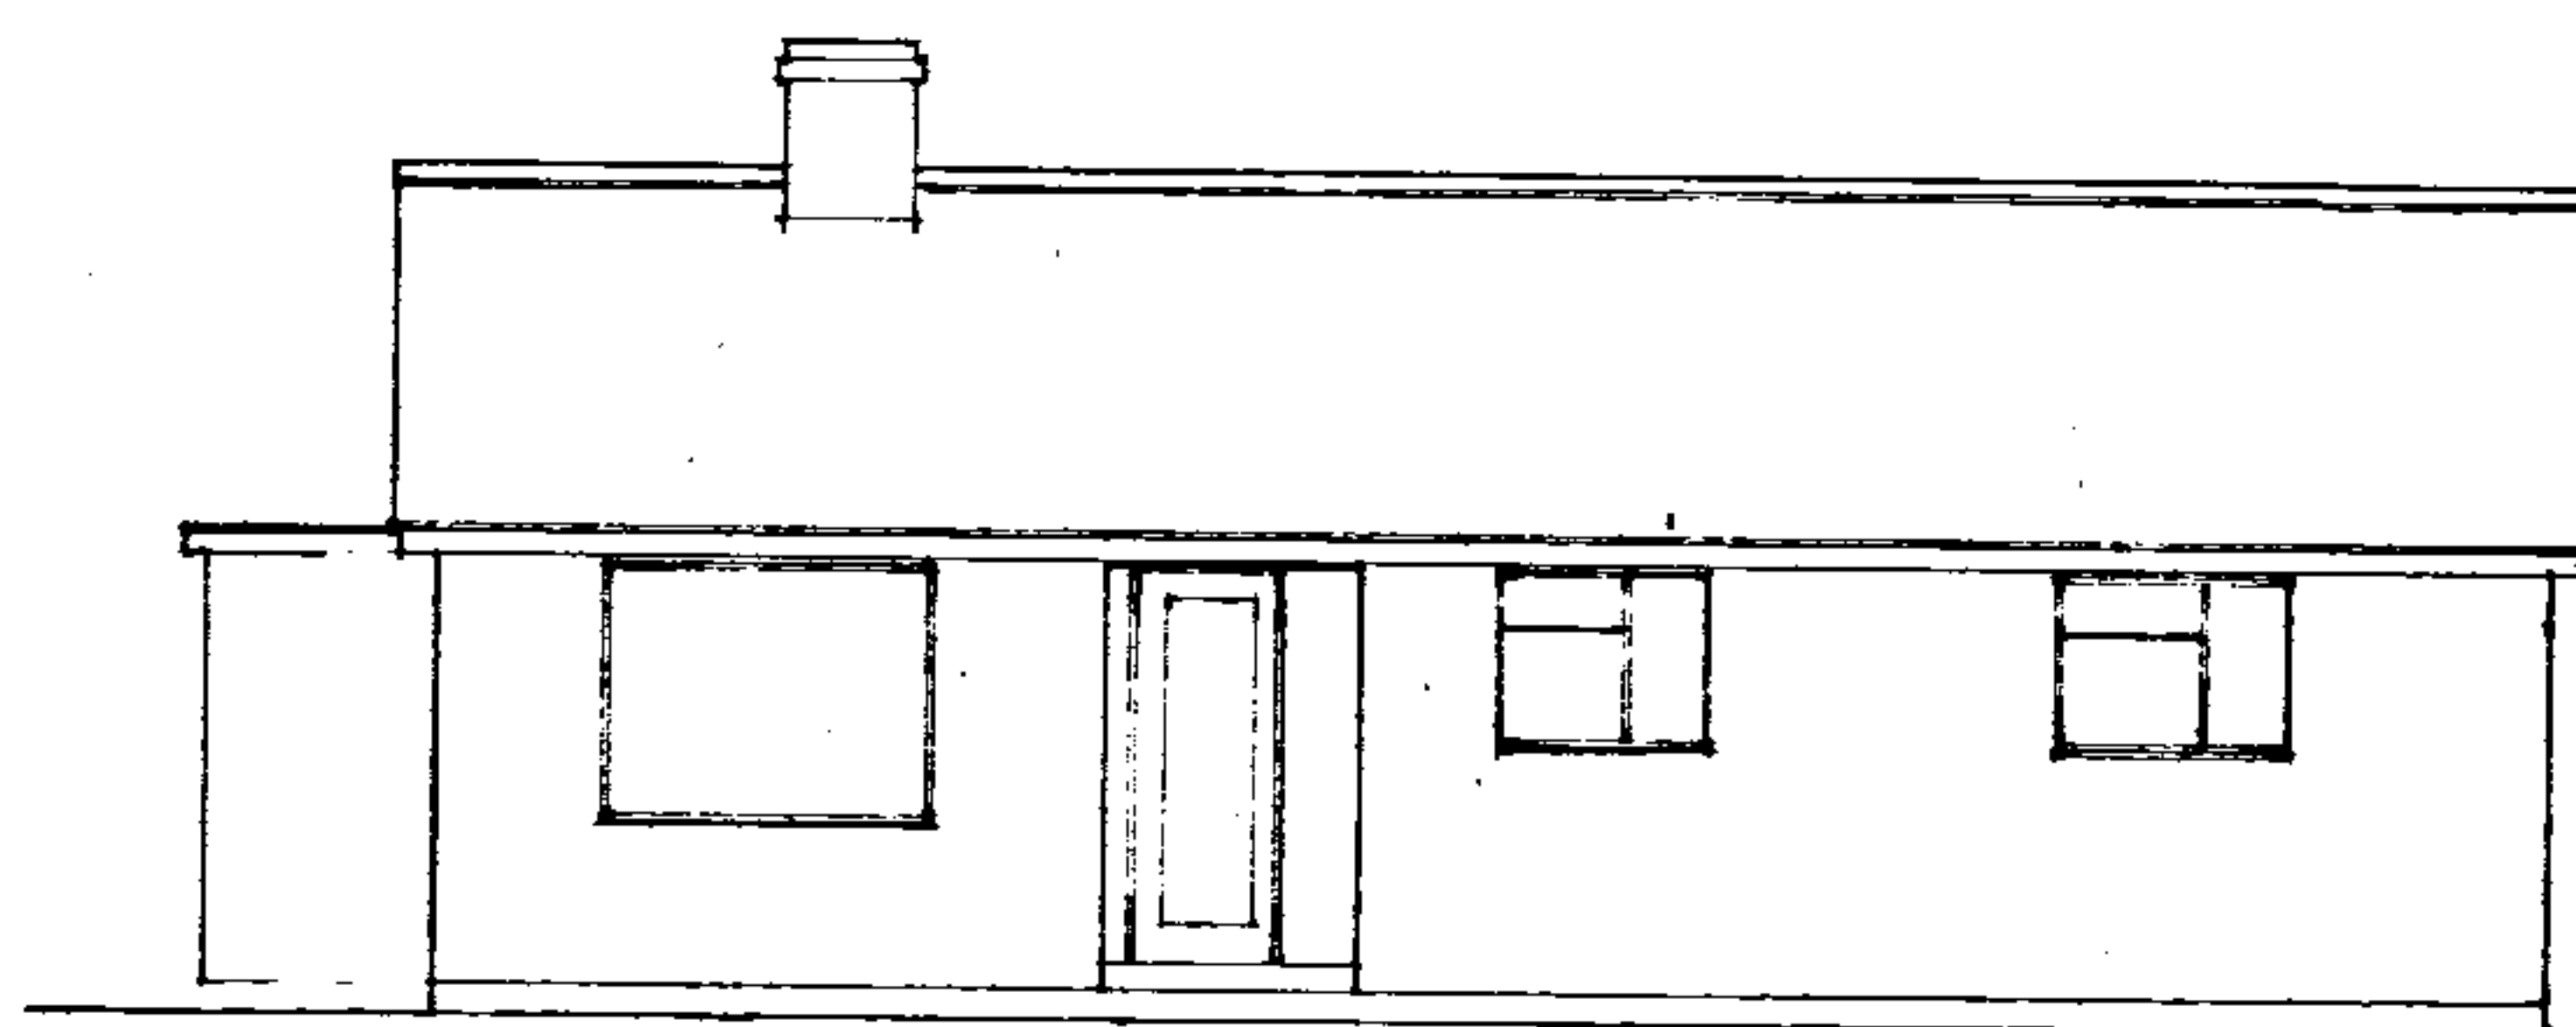


S.E. - EDDE CROFT.
PRINCIPAL ELEVATIONS.

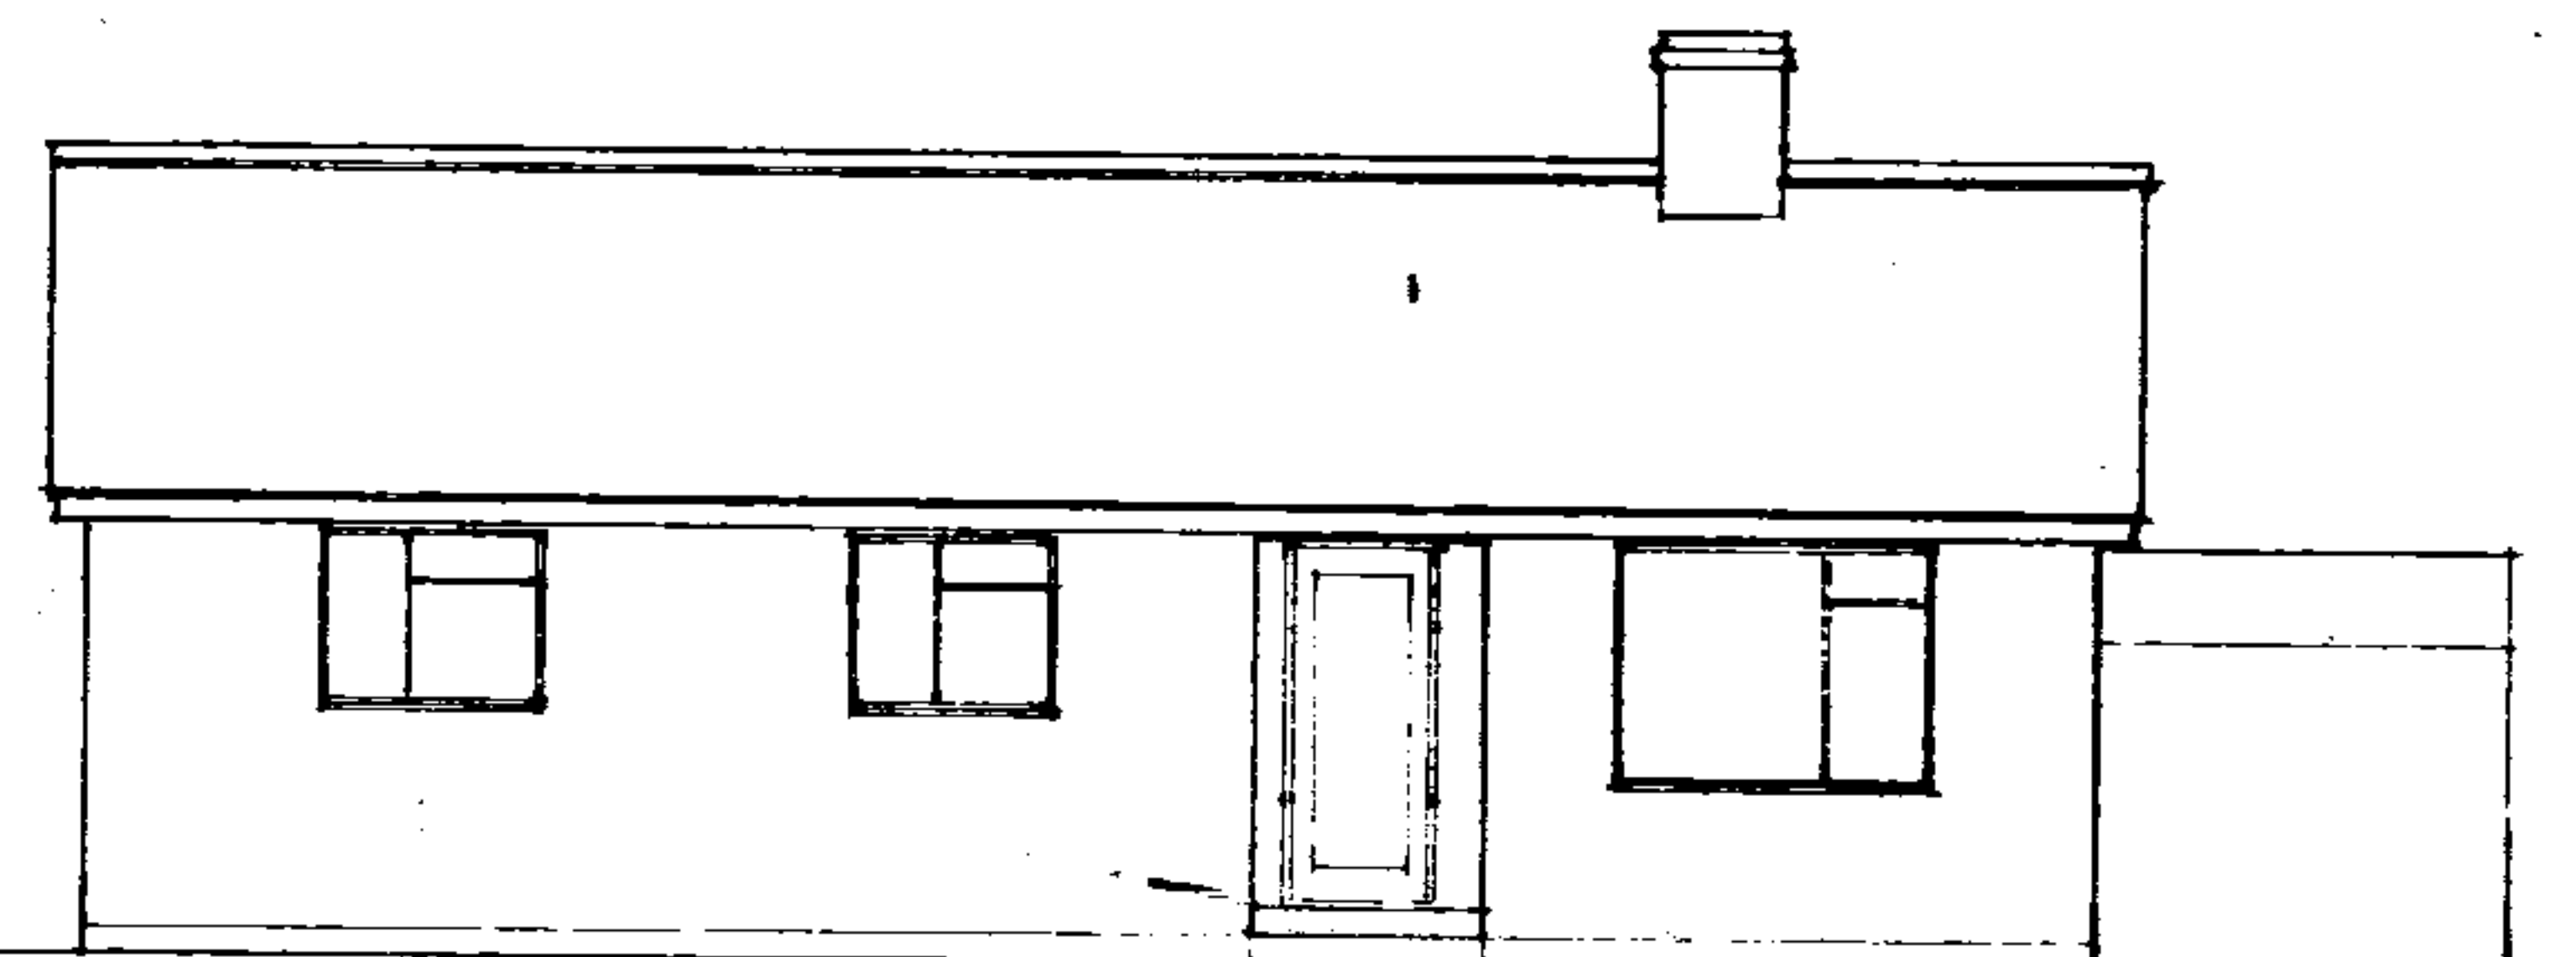


S.E. - BARLEY CROFT.

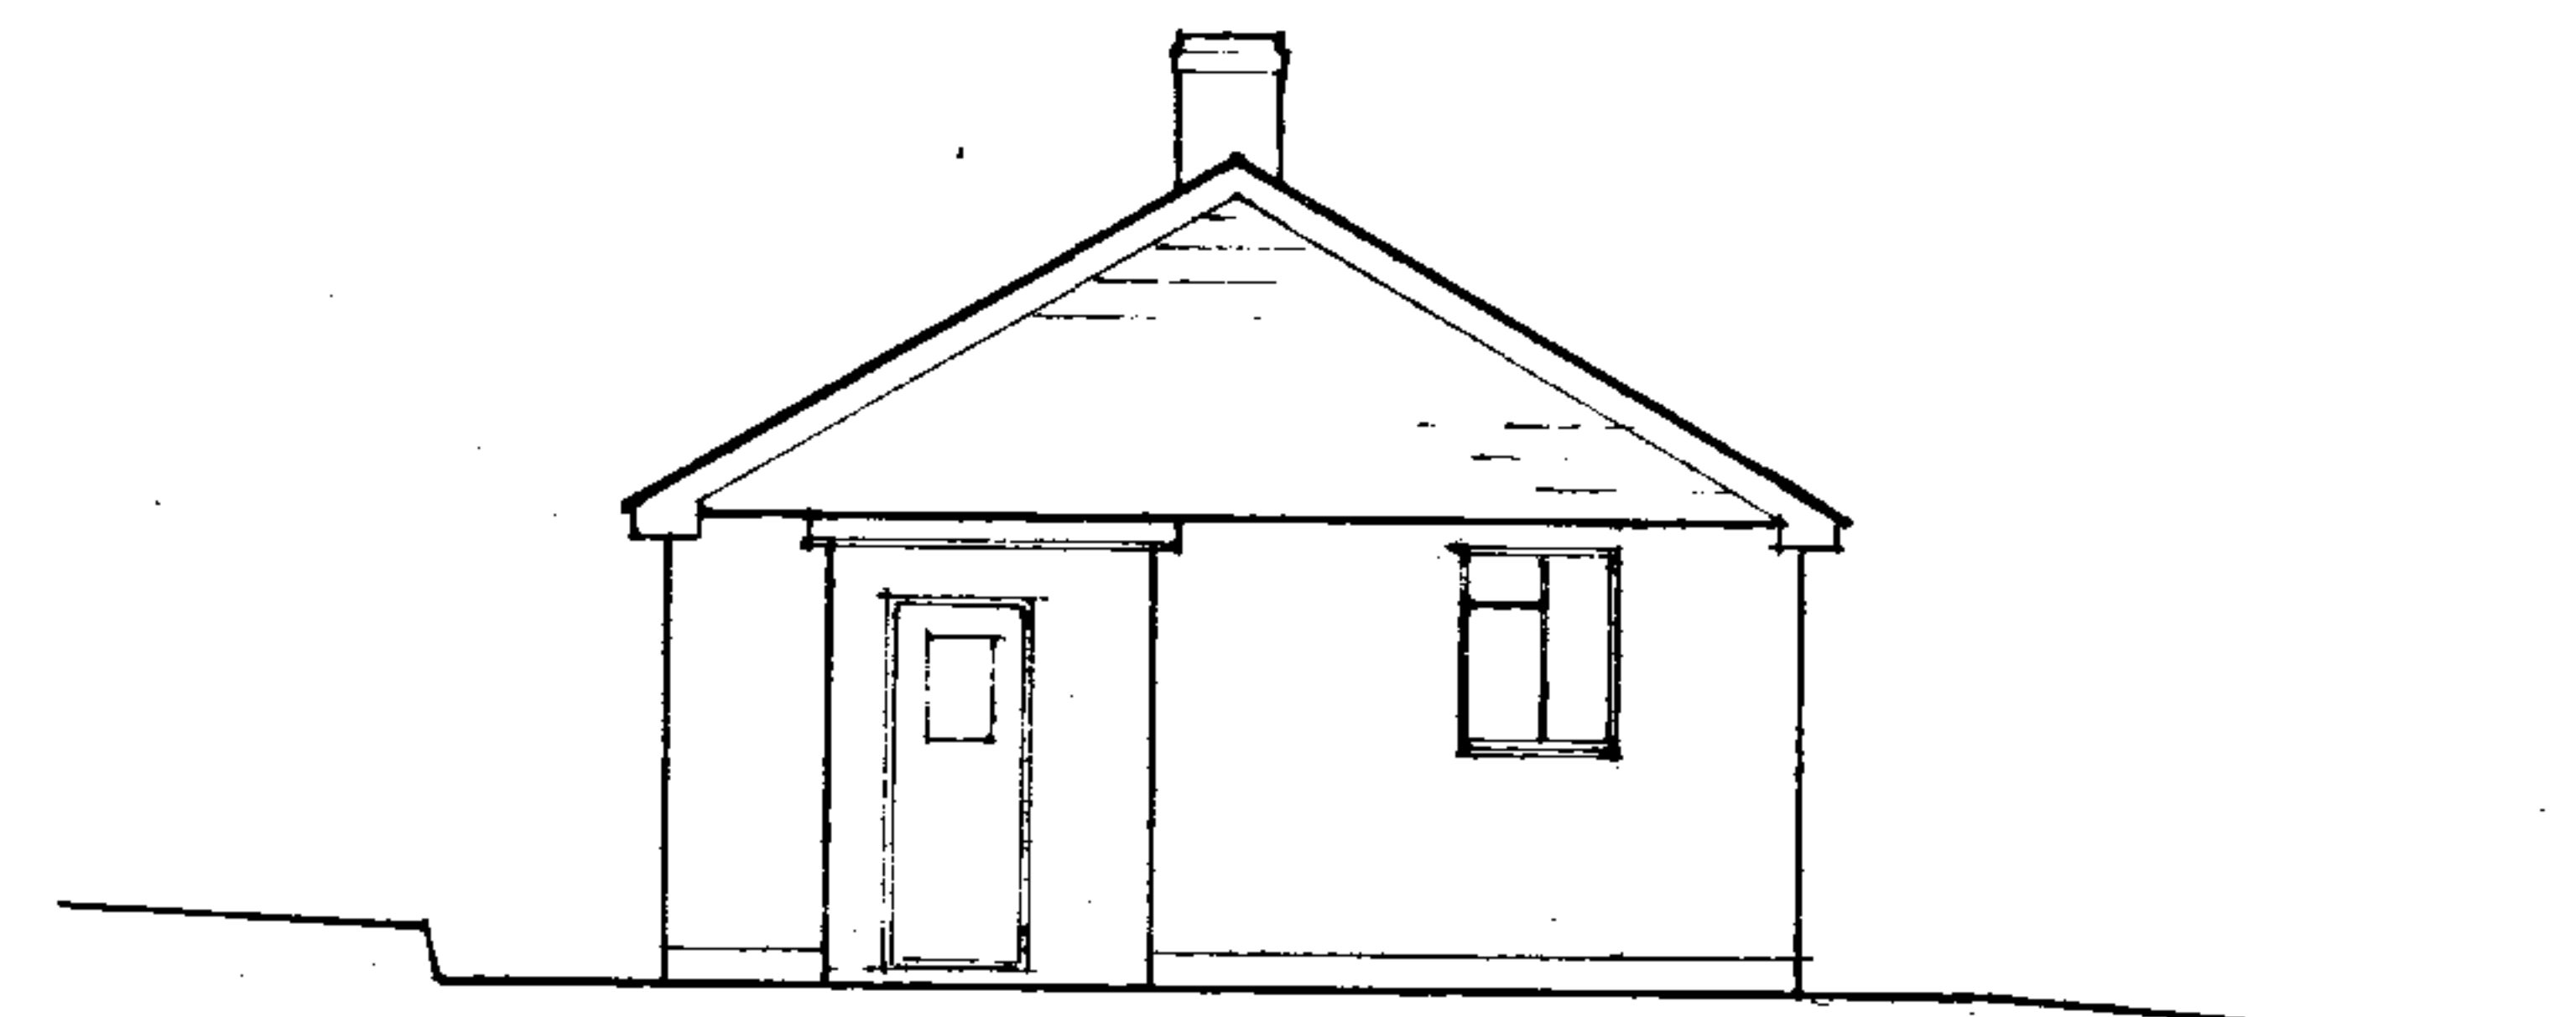

S.W. (EDDE CROFT).

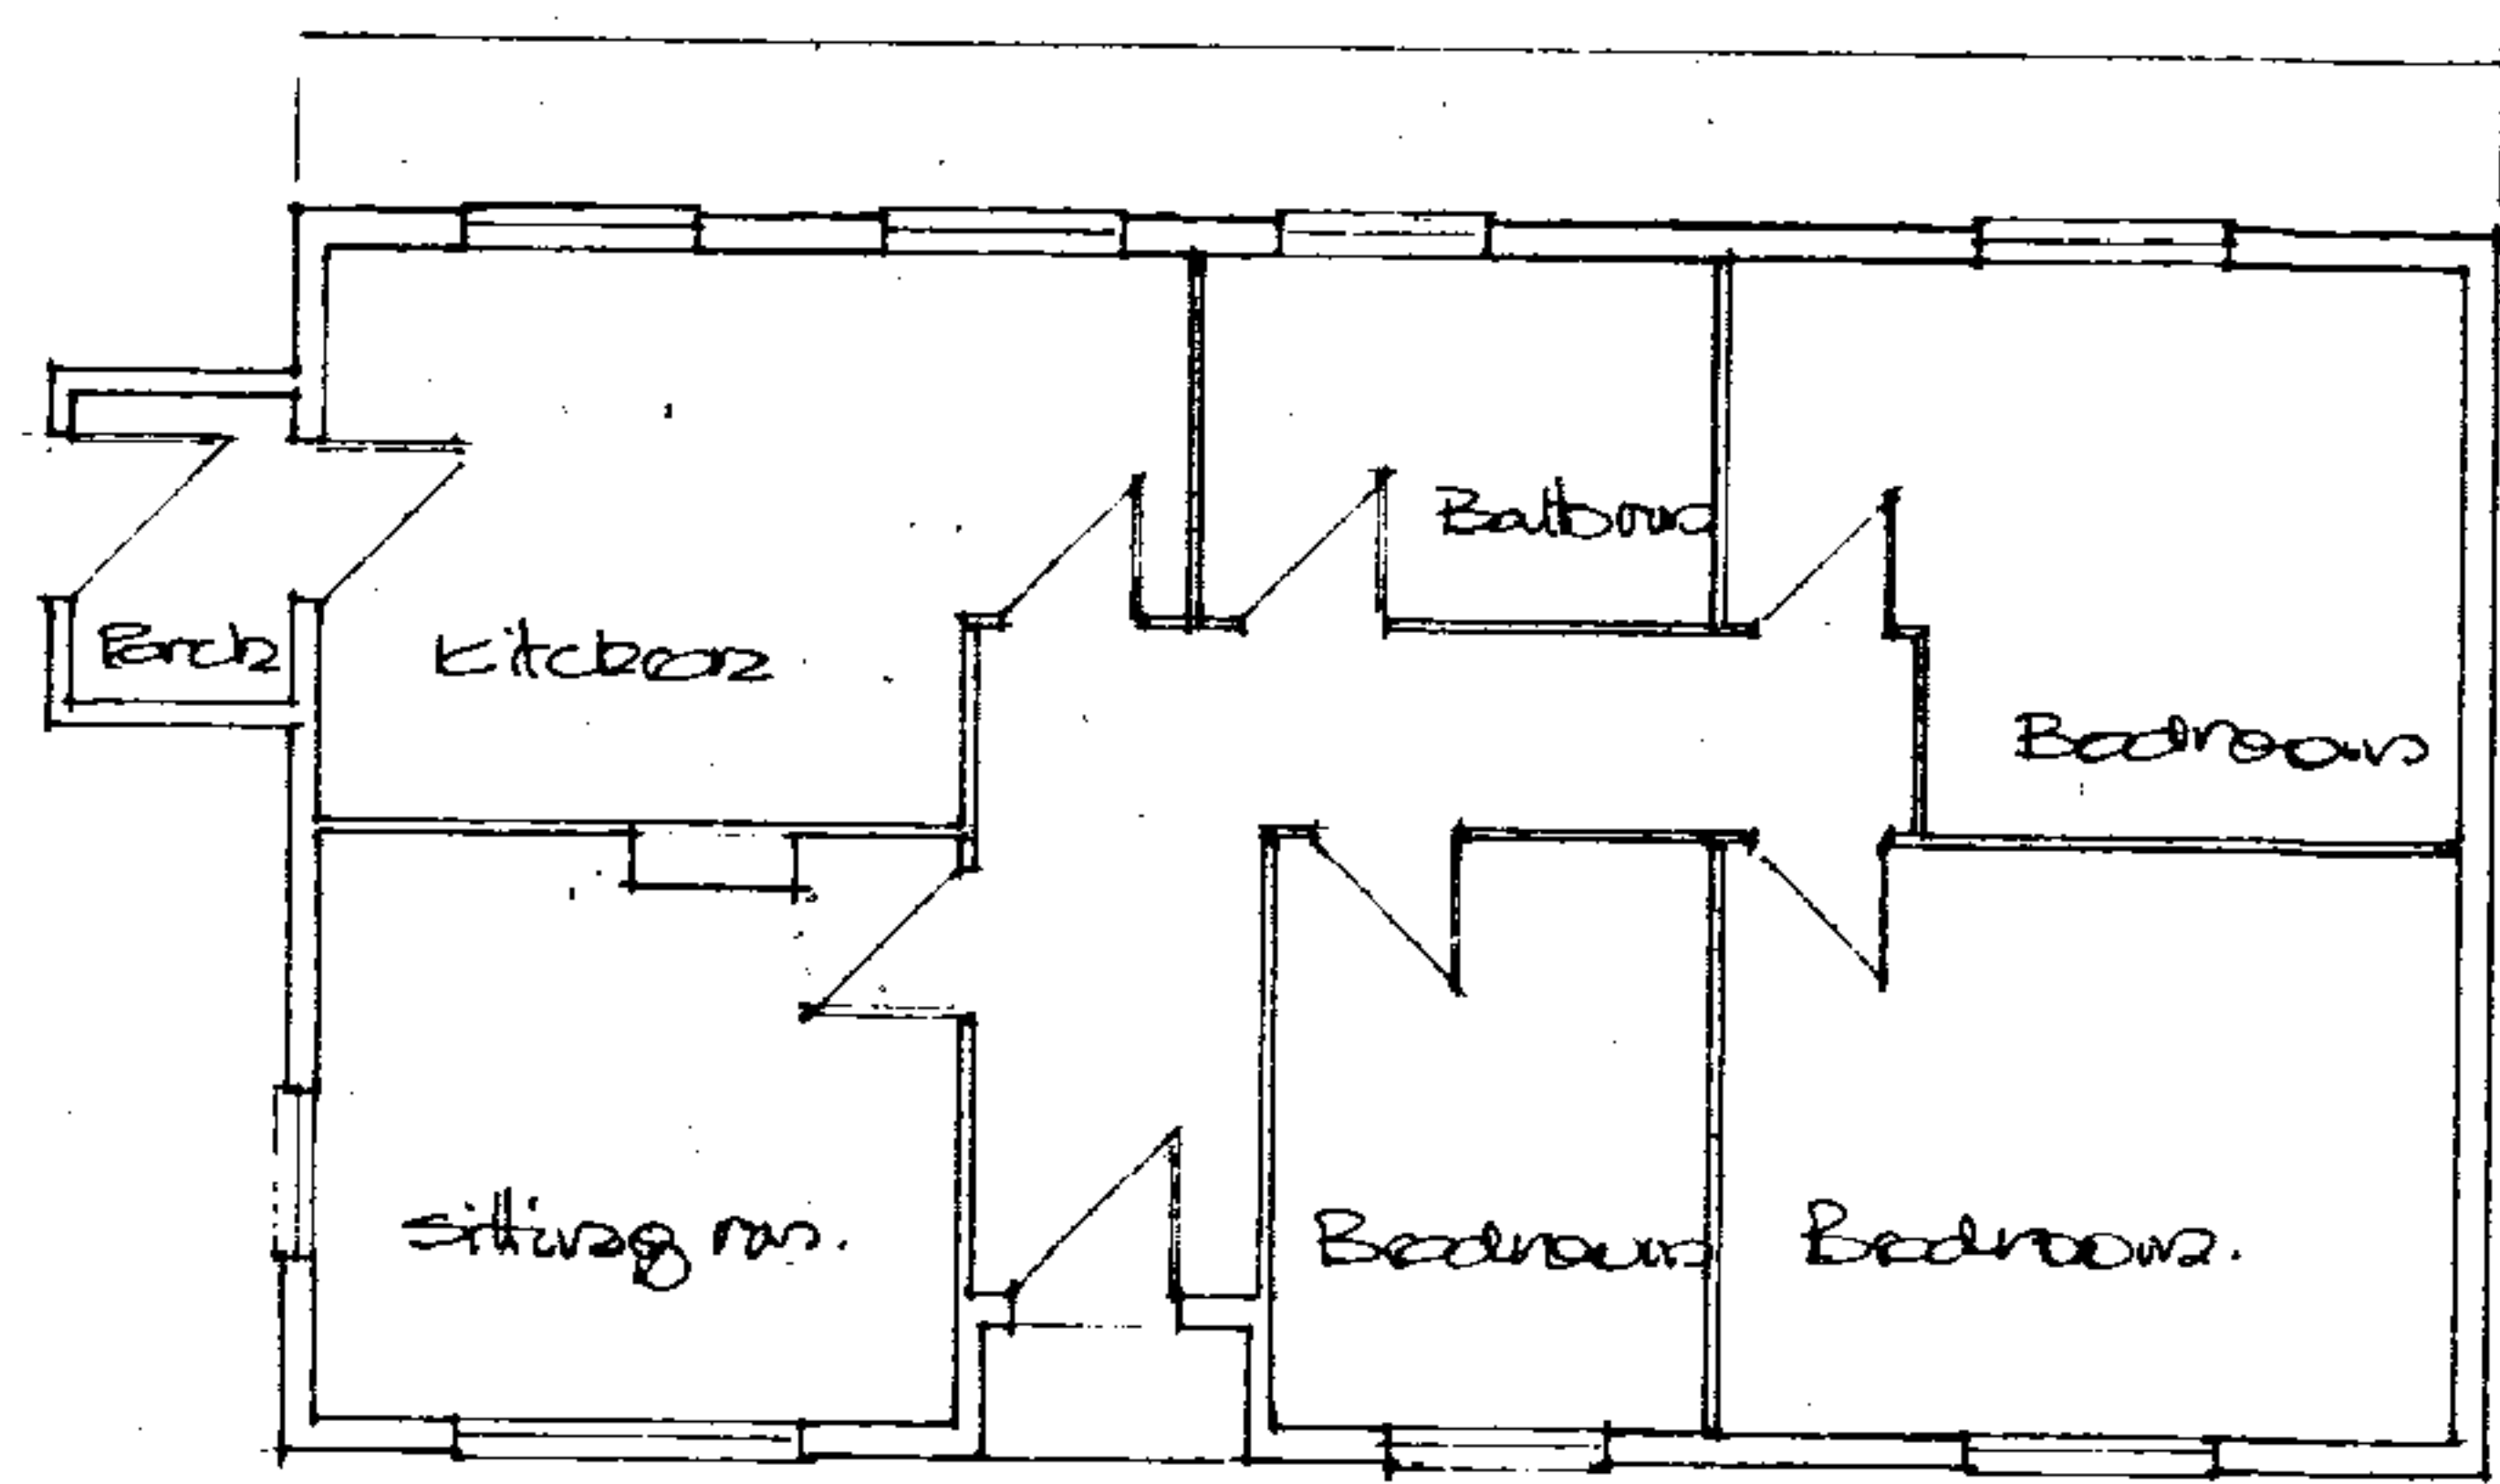

EDDE CROFT
LAYOUT PLANS. (Internal arrangement not surveyed).

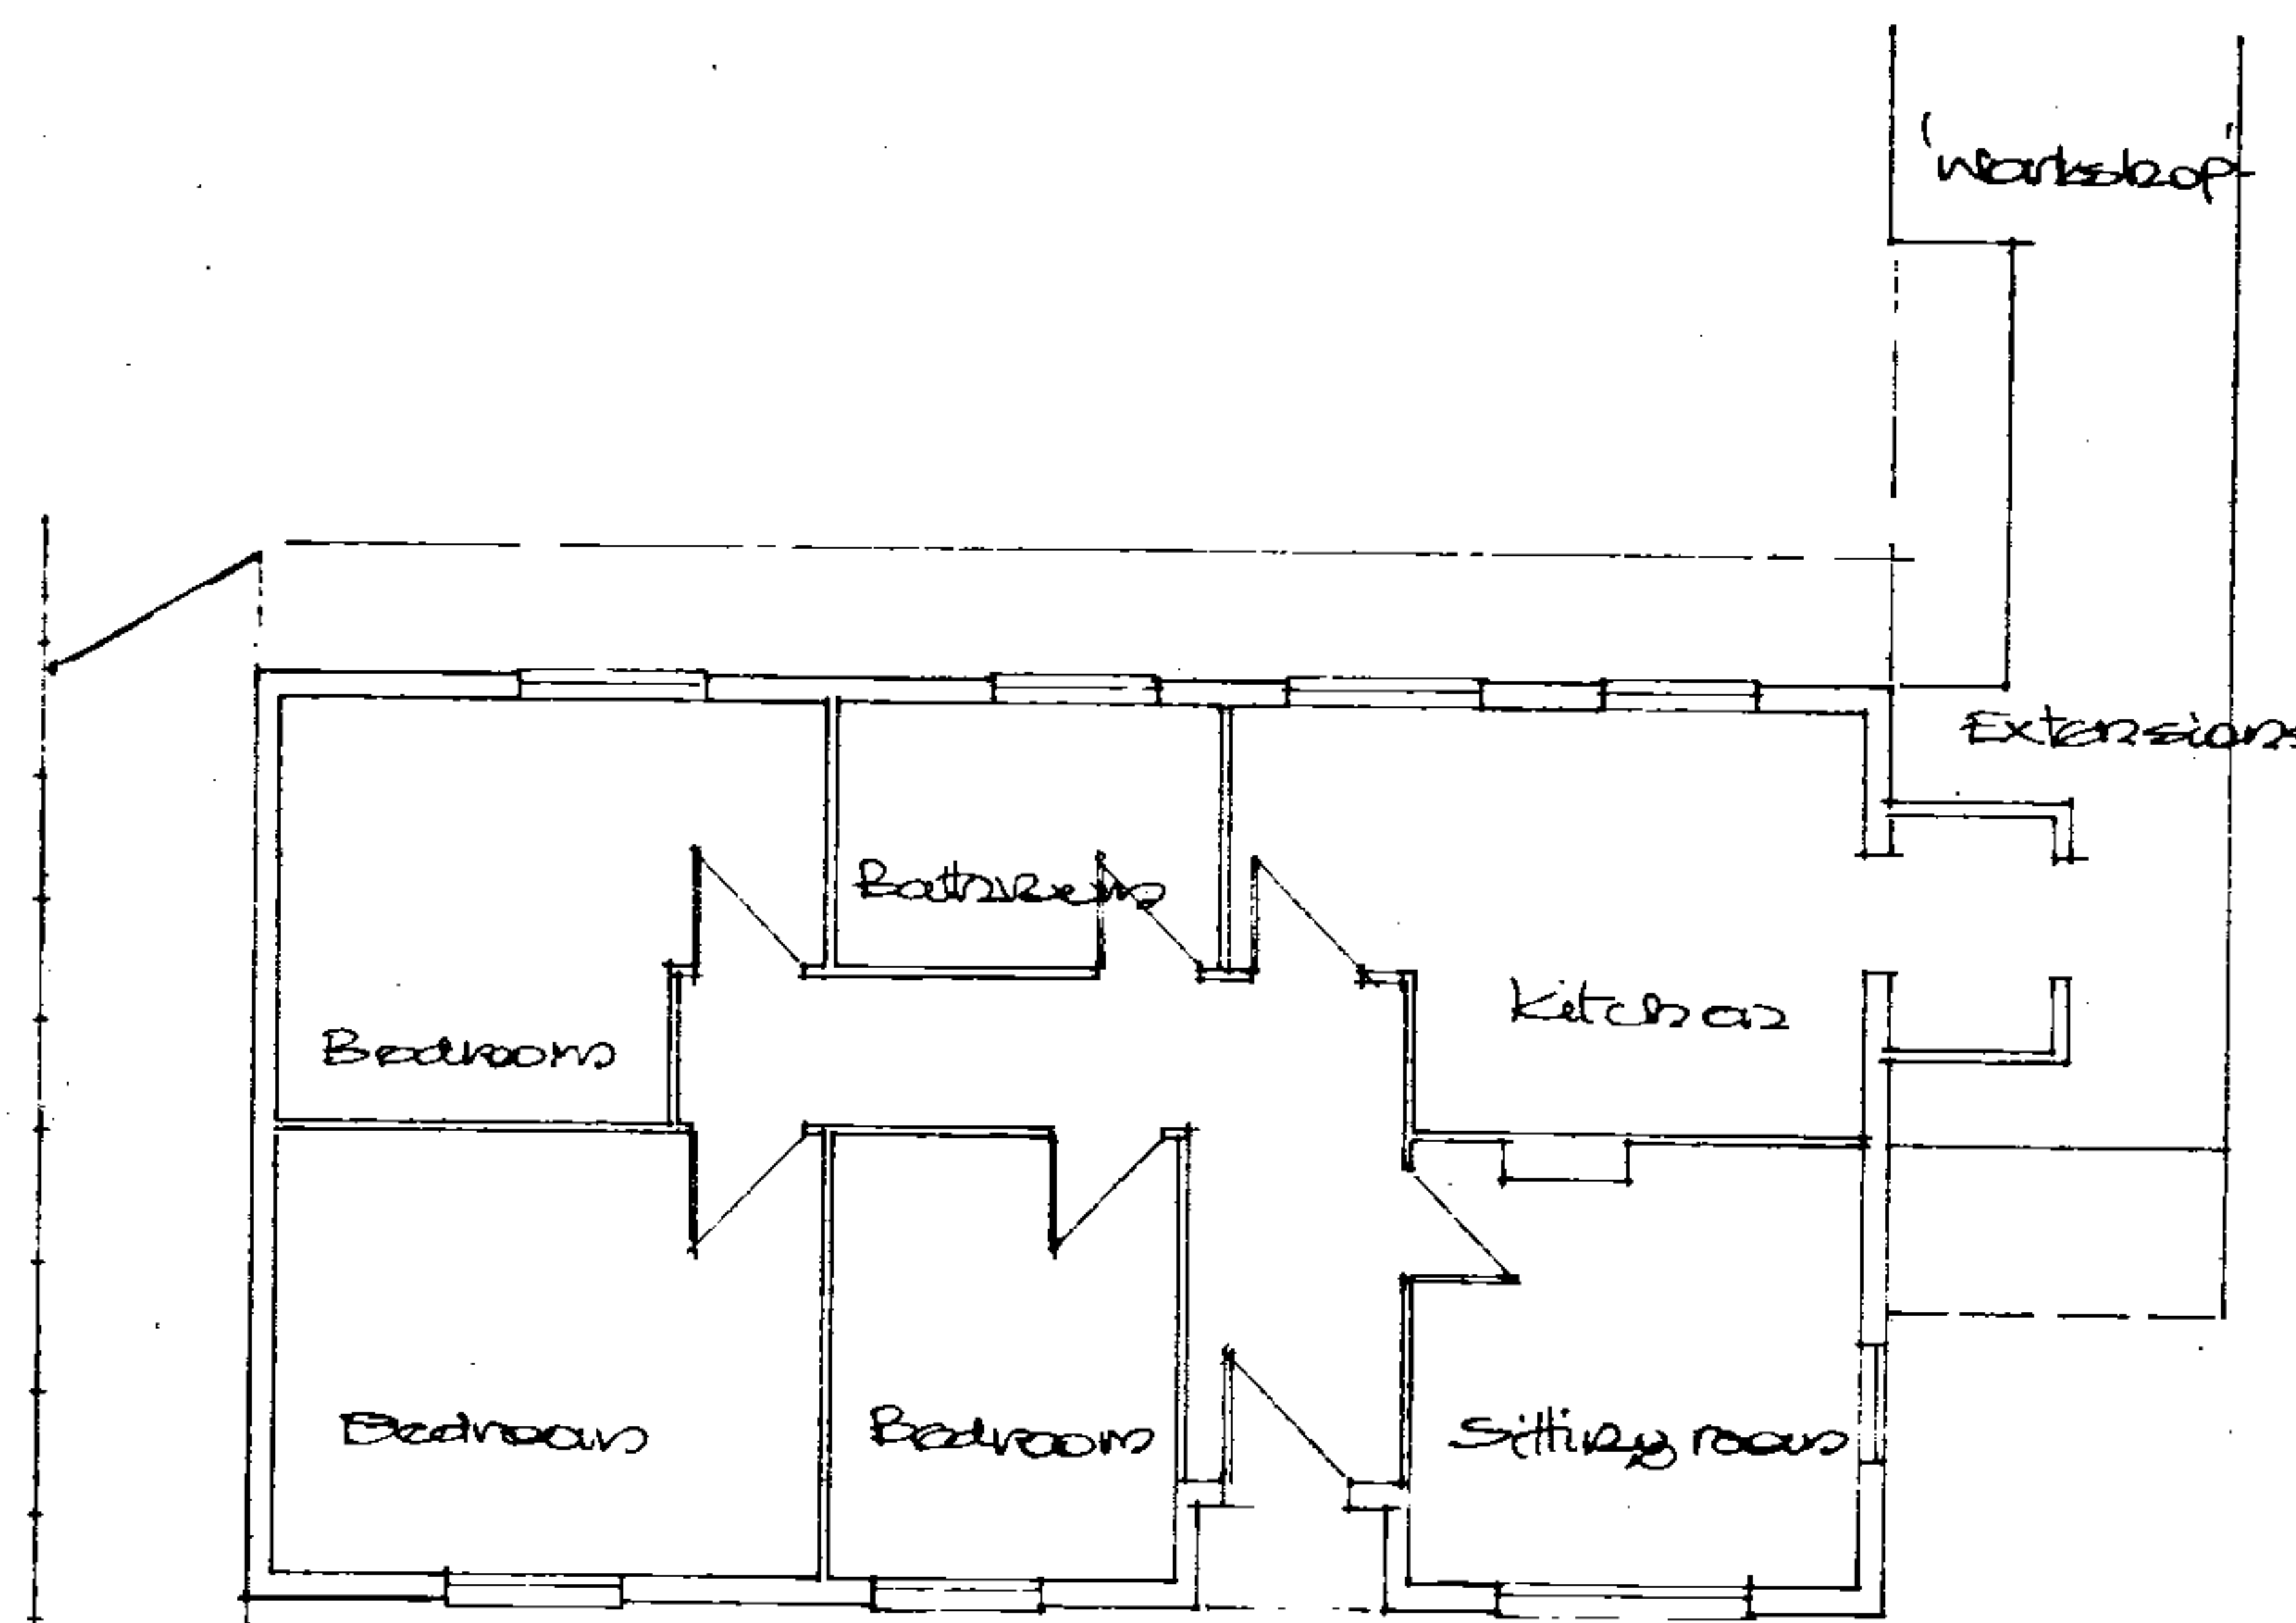

BARLEY CROFT.

Notes:

1. To be read in conjunction with 1732.1 to 1732.2.
2. Do not scale from drawing - if in doubt, please ask!
3. Not for construction.

Peter Everall & Co

Architectural Designers, Engineers & Surveyors

EDDE CROFT & BARLEY CROFT, IVINGTON, LEOMINSTER, Herefordshire.

PROPOSED DWELLINGS TO REPLACE EXISTING BUNGALOWS.
EXISTING LAYOUT PLANS & COMPARATIVE PRINCIPAL ELEVATIONS.

N C & O J Powell

Scale: 1:100

Drawing No:

Date: March 2005

1732.3A

Revisions: A. SINGLE WINDOW SED. FL. SE. ELEV. AUG. 05.

Little Treberon, Pencoyd, Hereford. HR2 8ND

Tel/Fax: 01 989 730 628