


~ SIDE ELEVATION N ~

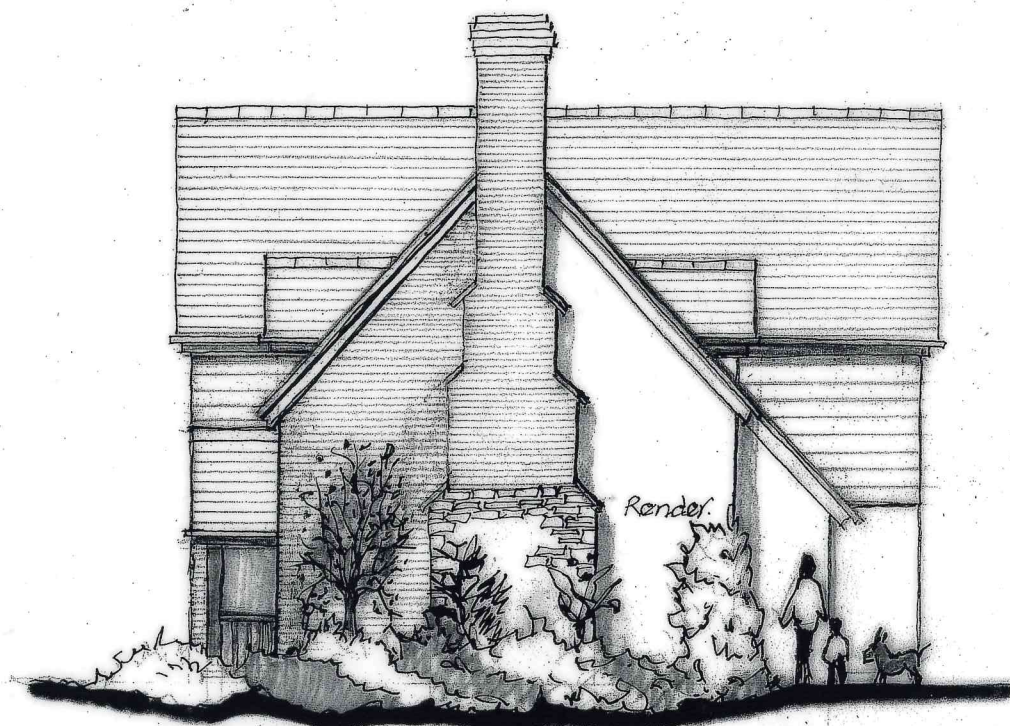


~ SIDE ELEVATION N ~

DRG NO 1560/22.

PLOT 19.

SCALE 1:100

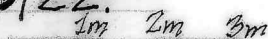

AT A4.

DATE FEB 2022.

John Needham Associates
22 Broad Street
Ludlow
Shropshire, SY8 1NG