



# PROPOSED FLOOR PLANS

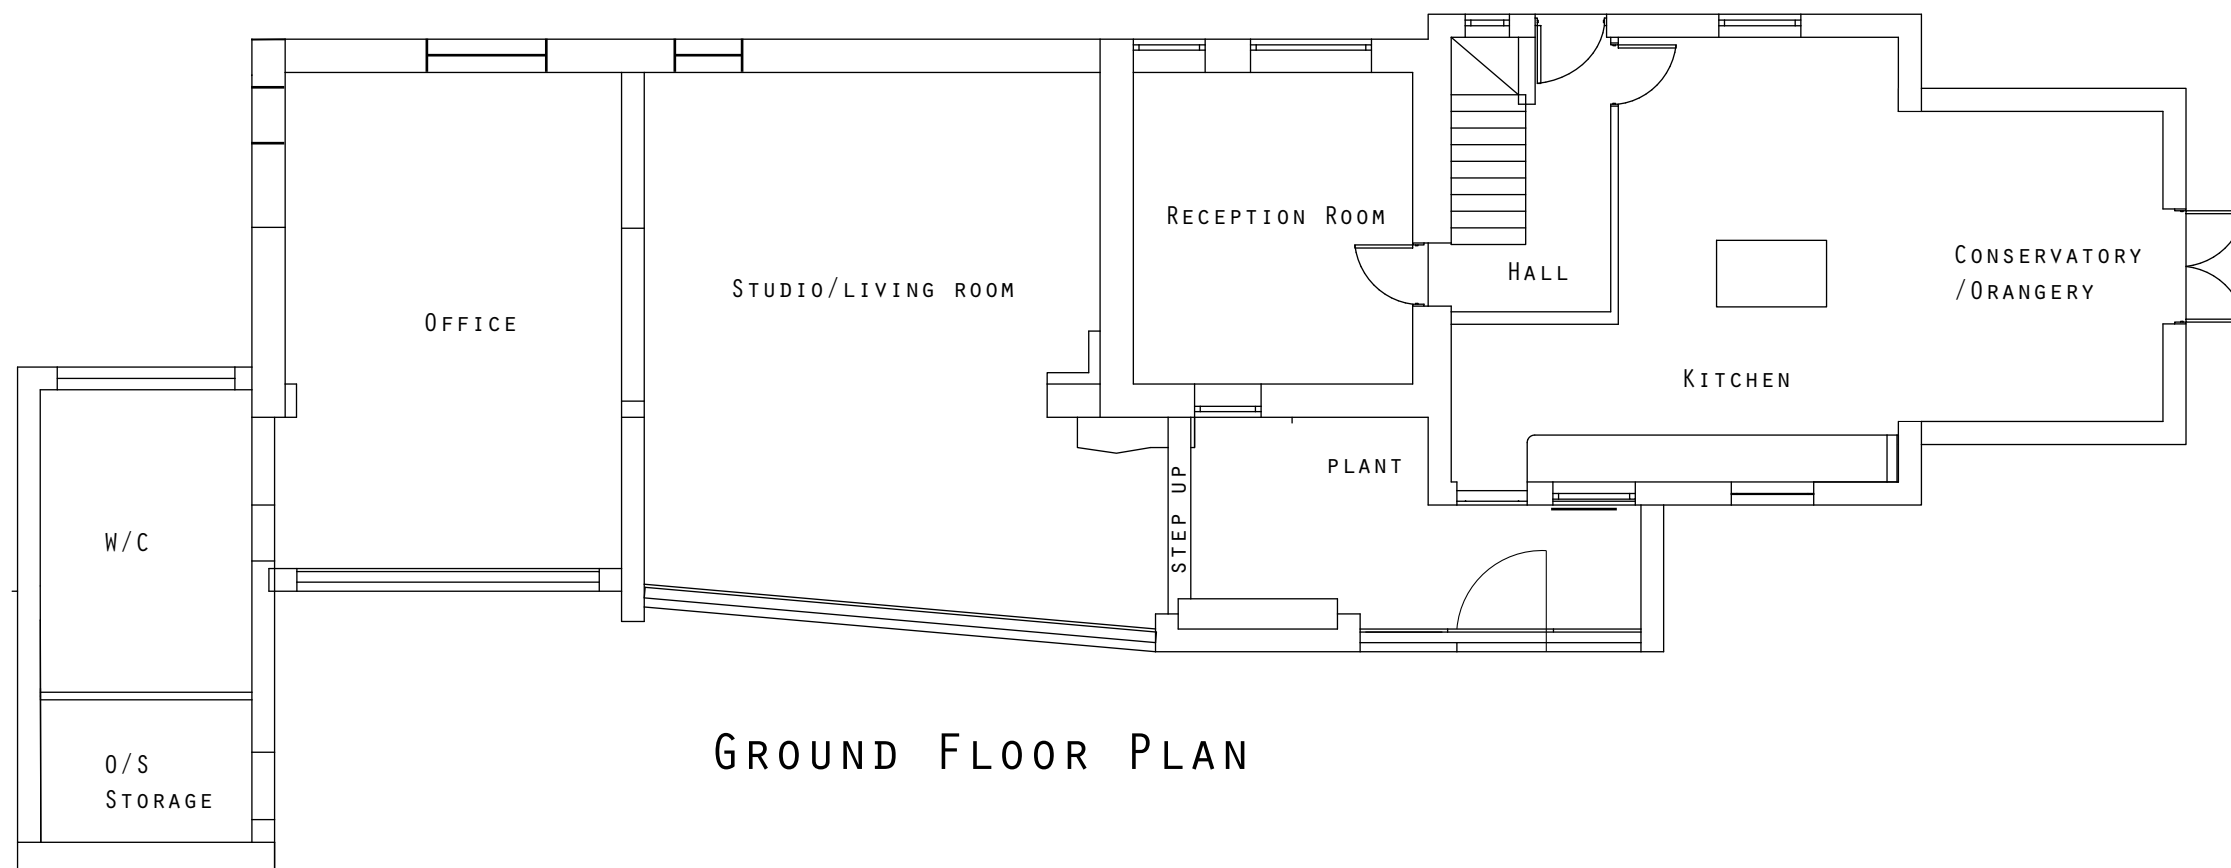

GROUND FLOOR PLAN

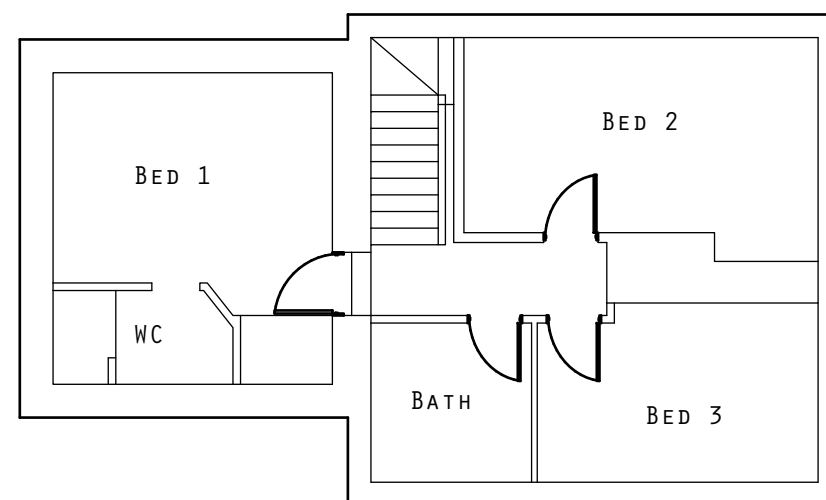

FIRST FLOOR PLAN  
(UNCHANGED)

General Notes:  
Do not scale from this drawing. All dimensions to be checked on site.  
This drawing is to be read and used in conjunction with all other drawings, specifications and schedules.  
No liability will be accepted for any omissions or inconsistencies following design sign-off.  
(c) Copyright BGBUK Ltd. 2019. All rights reserved.

GLADE ARCHITECTURE.  
www.gladearchitecture.co.uk 01432 607 407  
info@gladearchitecture.co.uk

BGBUK Ltd. t/a  
Glade Architecture.  
Address: 1 Highland Place,  
Fownhope, Herefordshire,  
HR1 4PQ.  
Company no: 08230446.  
Glade Architecture is a  
trading name of BGB UK Ltd.

PLANNING DRAWING  
This drawing is for planning  
application purposes only.

PROJECT:  
THE OLD FORGE

LOCATION:  
THE OLD FORGE, HOW CAPLE, HR1 4TE