


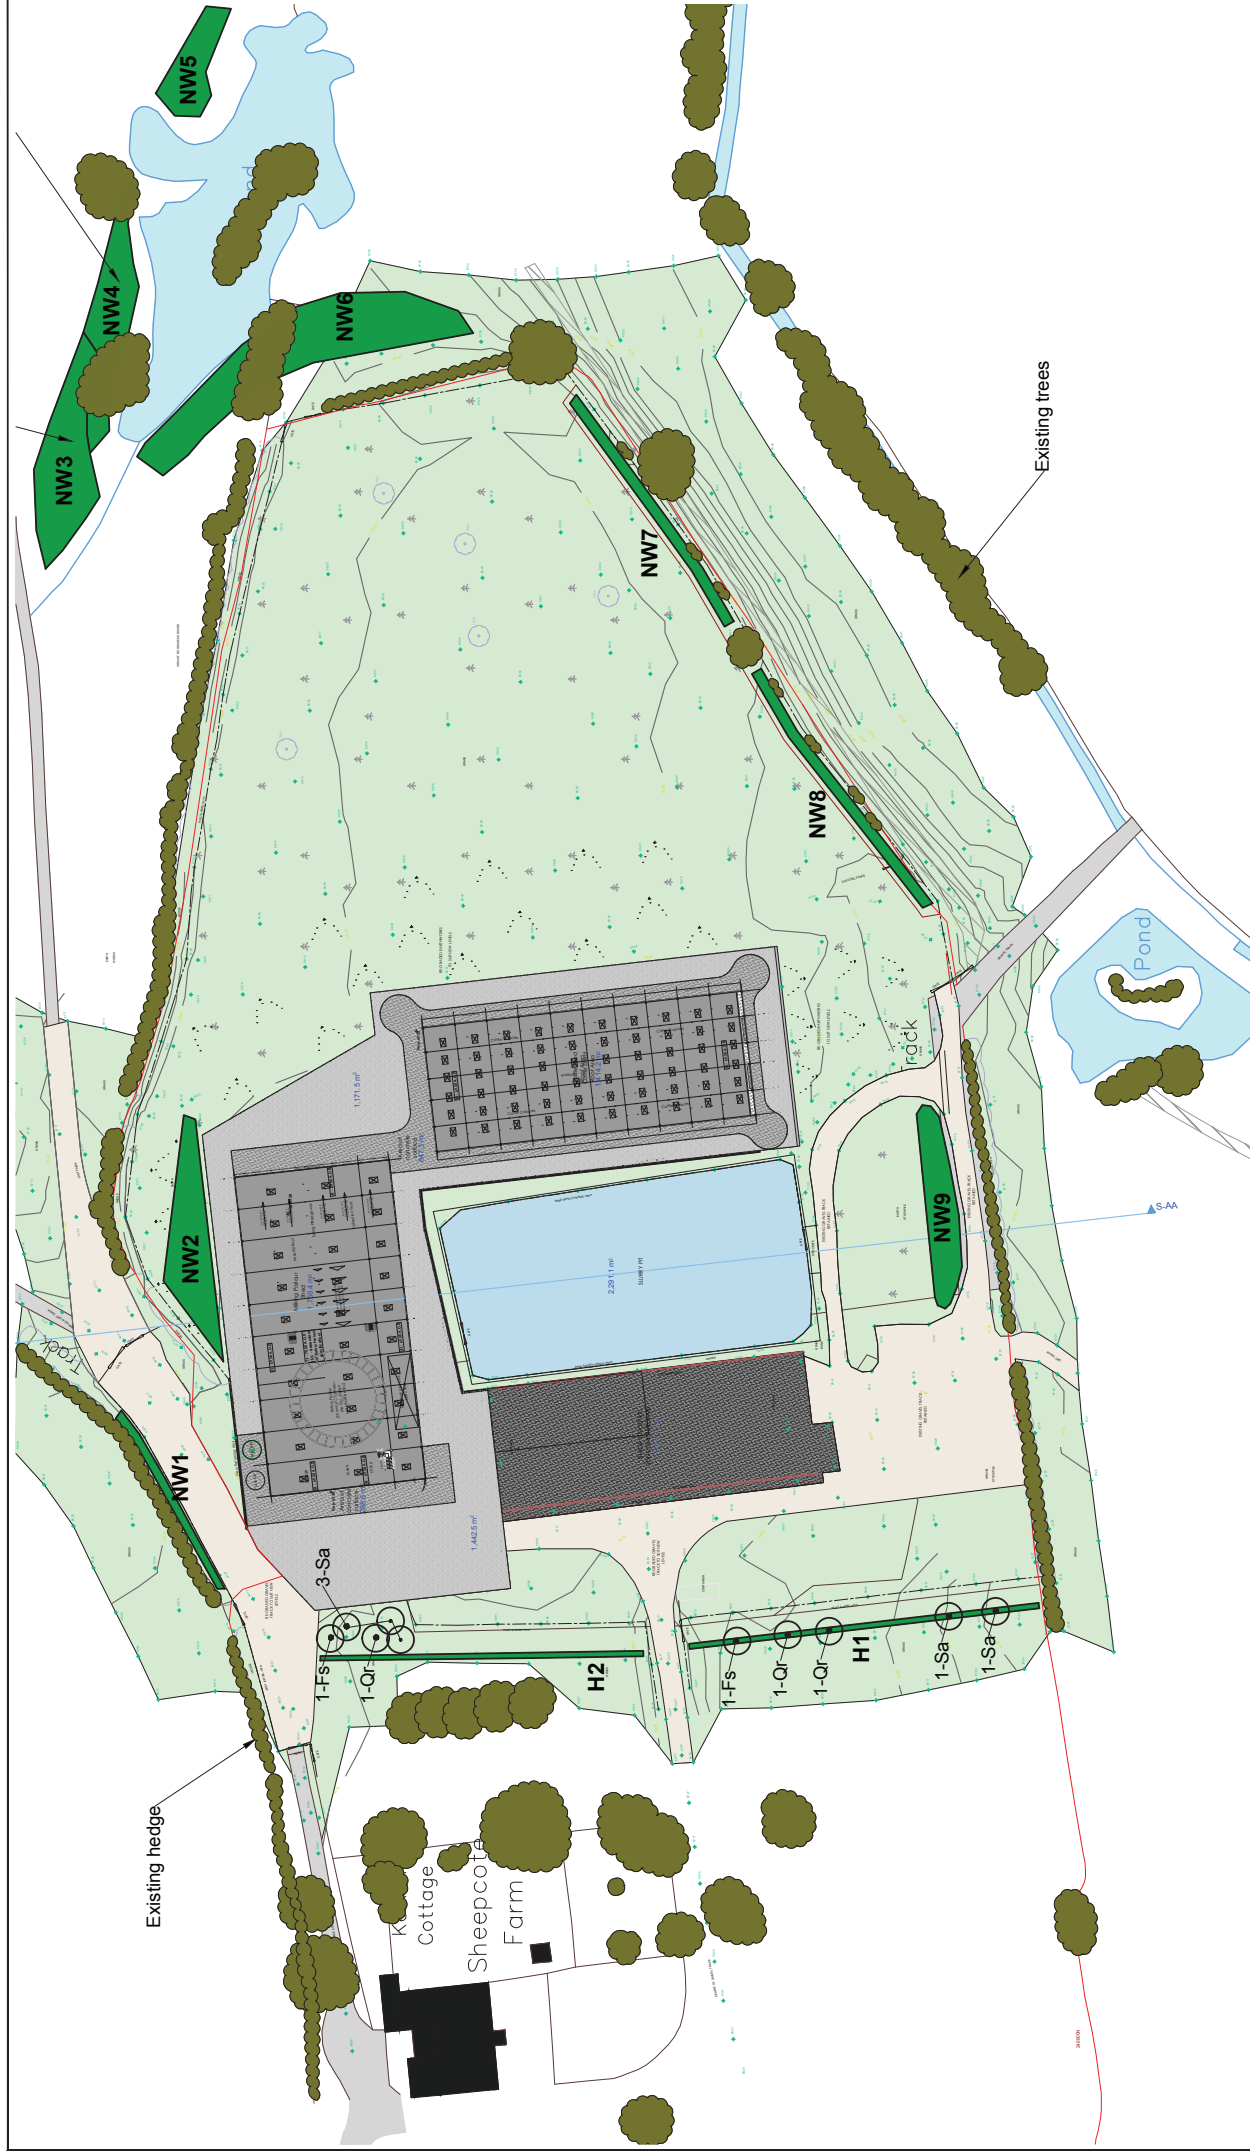

KEY:



New native planting areas

Refer Figure 2A for Shedules and Specification