




Stable plan 1:100

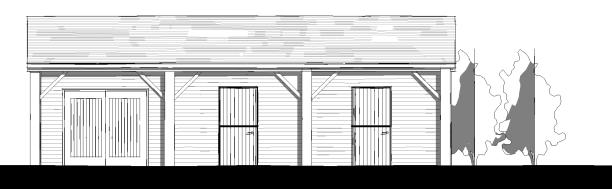

Stable front 1:100

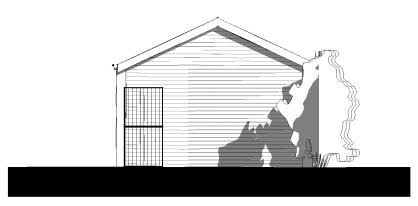

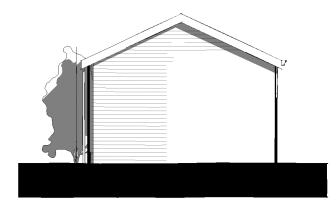

Check this drawing is the latest revision. **Do not** scale from this drawing.

Do not scale from this drawing.
Do not use the information on this drawing without checking all dimensions on site.
Do not use any areas indicated for either valuation, puchase, sale or any other form of legally binding contract.
Do not reproduce any part of this drawing withour prior written consent.


Designer's hazard identication

It is assumed that all works will be undertaken by a competent contractor working, where appropriate, to an approved method statement. In addition to the hazards typically associated with the types of construction detailed on this drawing,

any known abnormal hazards specific to this drawing have been identified.

Stable side 3 1:100

Stable side 2 5 1:100

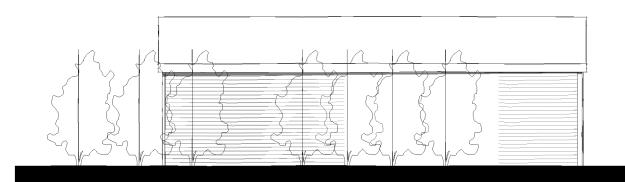

Stable rear



Greenleaf Architecture Rough Farm Garway Hill HR2 8HD www.greenleafarchitecture.co.uk

Project Lyndhurst annexe Client Martin Pearson Dwg Title Stable plans & elevations

A107 134

Scale 1: 100 @ A3 Date

02/12/19

Graphic Scale 1:100

Revision

