

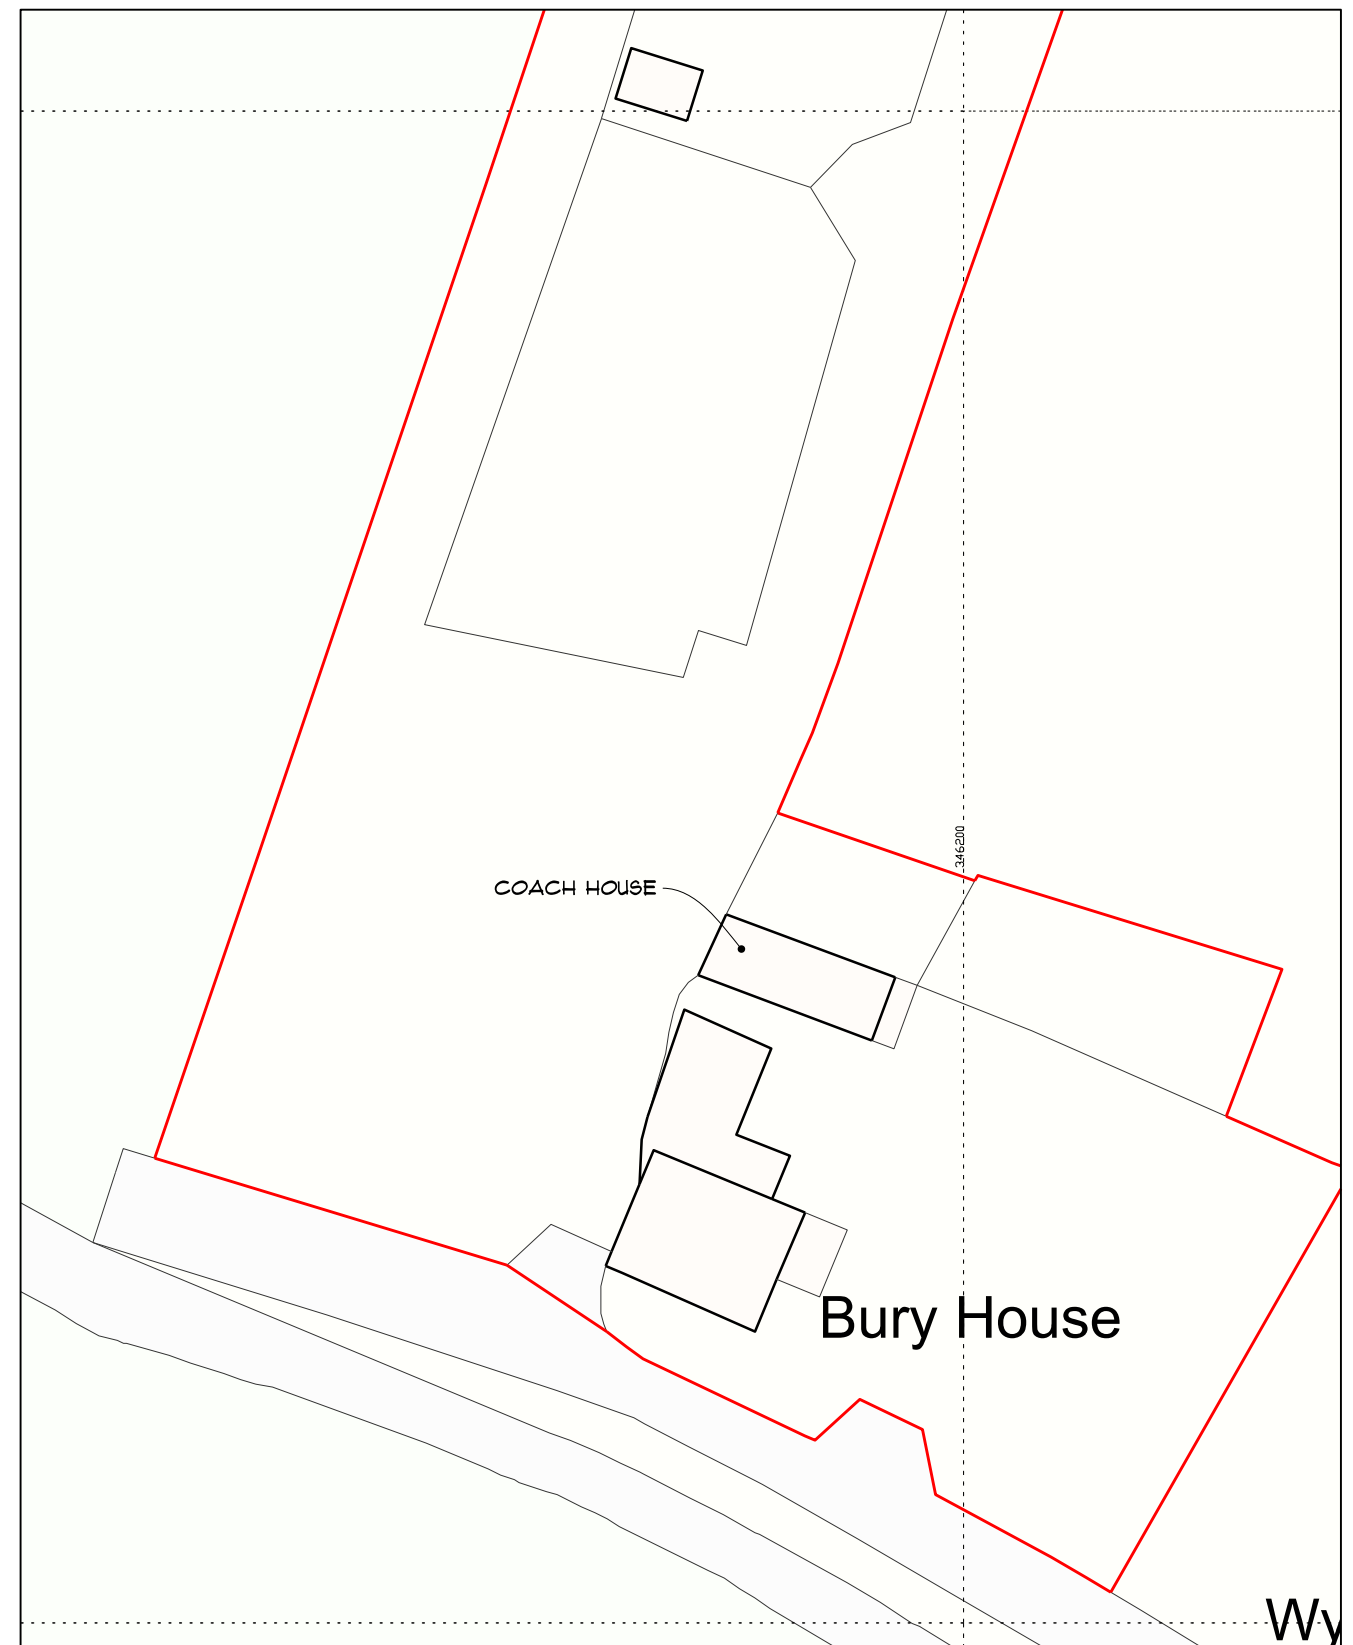


LOCATION PLAN - 1:1250

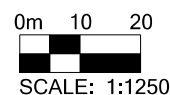

BLOCK PLAN - 1:500

DATE **JAN 18** DRAWN BY **CE**
 SCALE @ A3 **AS NOTED** CHECKED BY **FB**
 DO NOT SCALE FROM THIS DRAWING
 DRAWING NO. **7164-1-1** REVISIONS

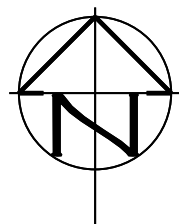

MR & MRS N TAYLOR
BURY HOUSE, WESTHOPE HR4 8BL
COACH HOUSE CONVERSION
LOCATION AND BLOCK PLAN

hookmasonarchitecture
 Hook Mason Limited
 Studio 2, Thorn Office Centre
 Rotherwas, Hereford
 HR2 6JT
 t. 01432 352299
 f. 01432 352272
 e. info@hookmason.co.uk
 w. hookmason.co.uk