

121501


121502



HEREFORDSHIRE COUNCIL  
PLANNING SERVICES  
DEVELOPMENT CONTROL

22 MAY 2012

To: \_\_\_\_\_  
Ack'd: \_\_\_\_\_ File: \_\_\_\_\_

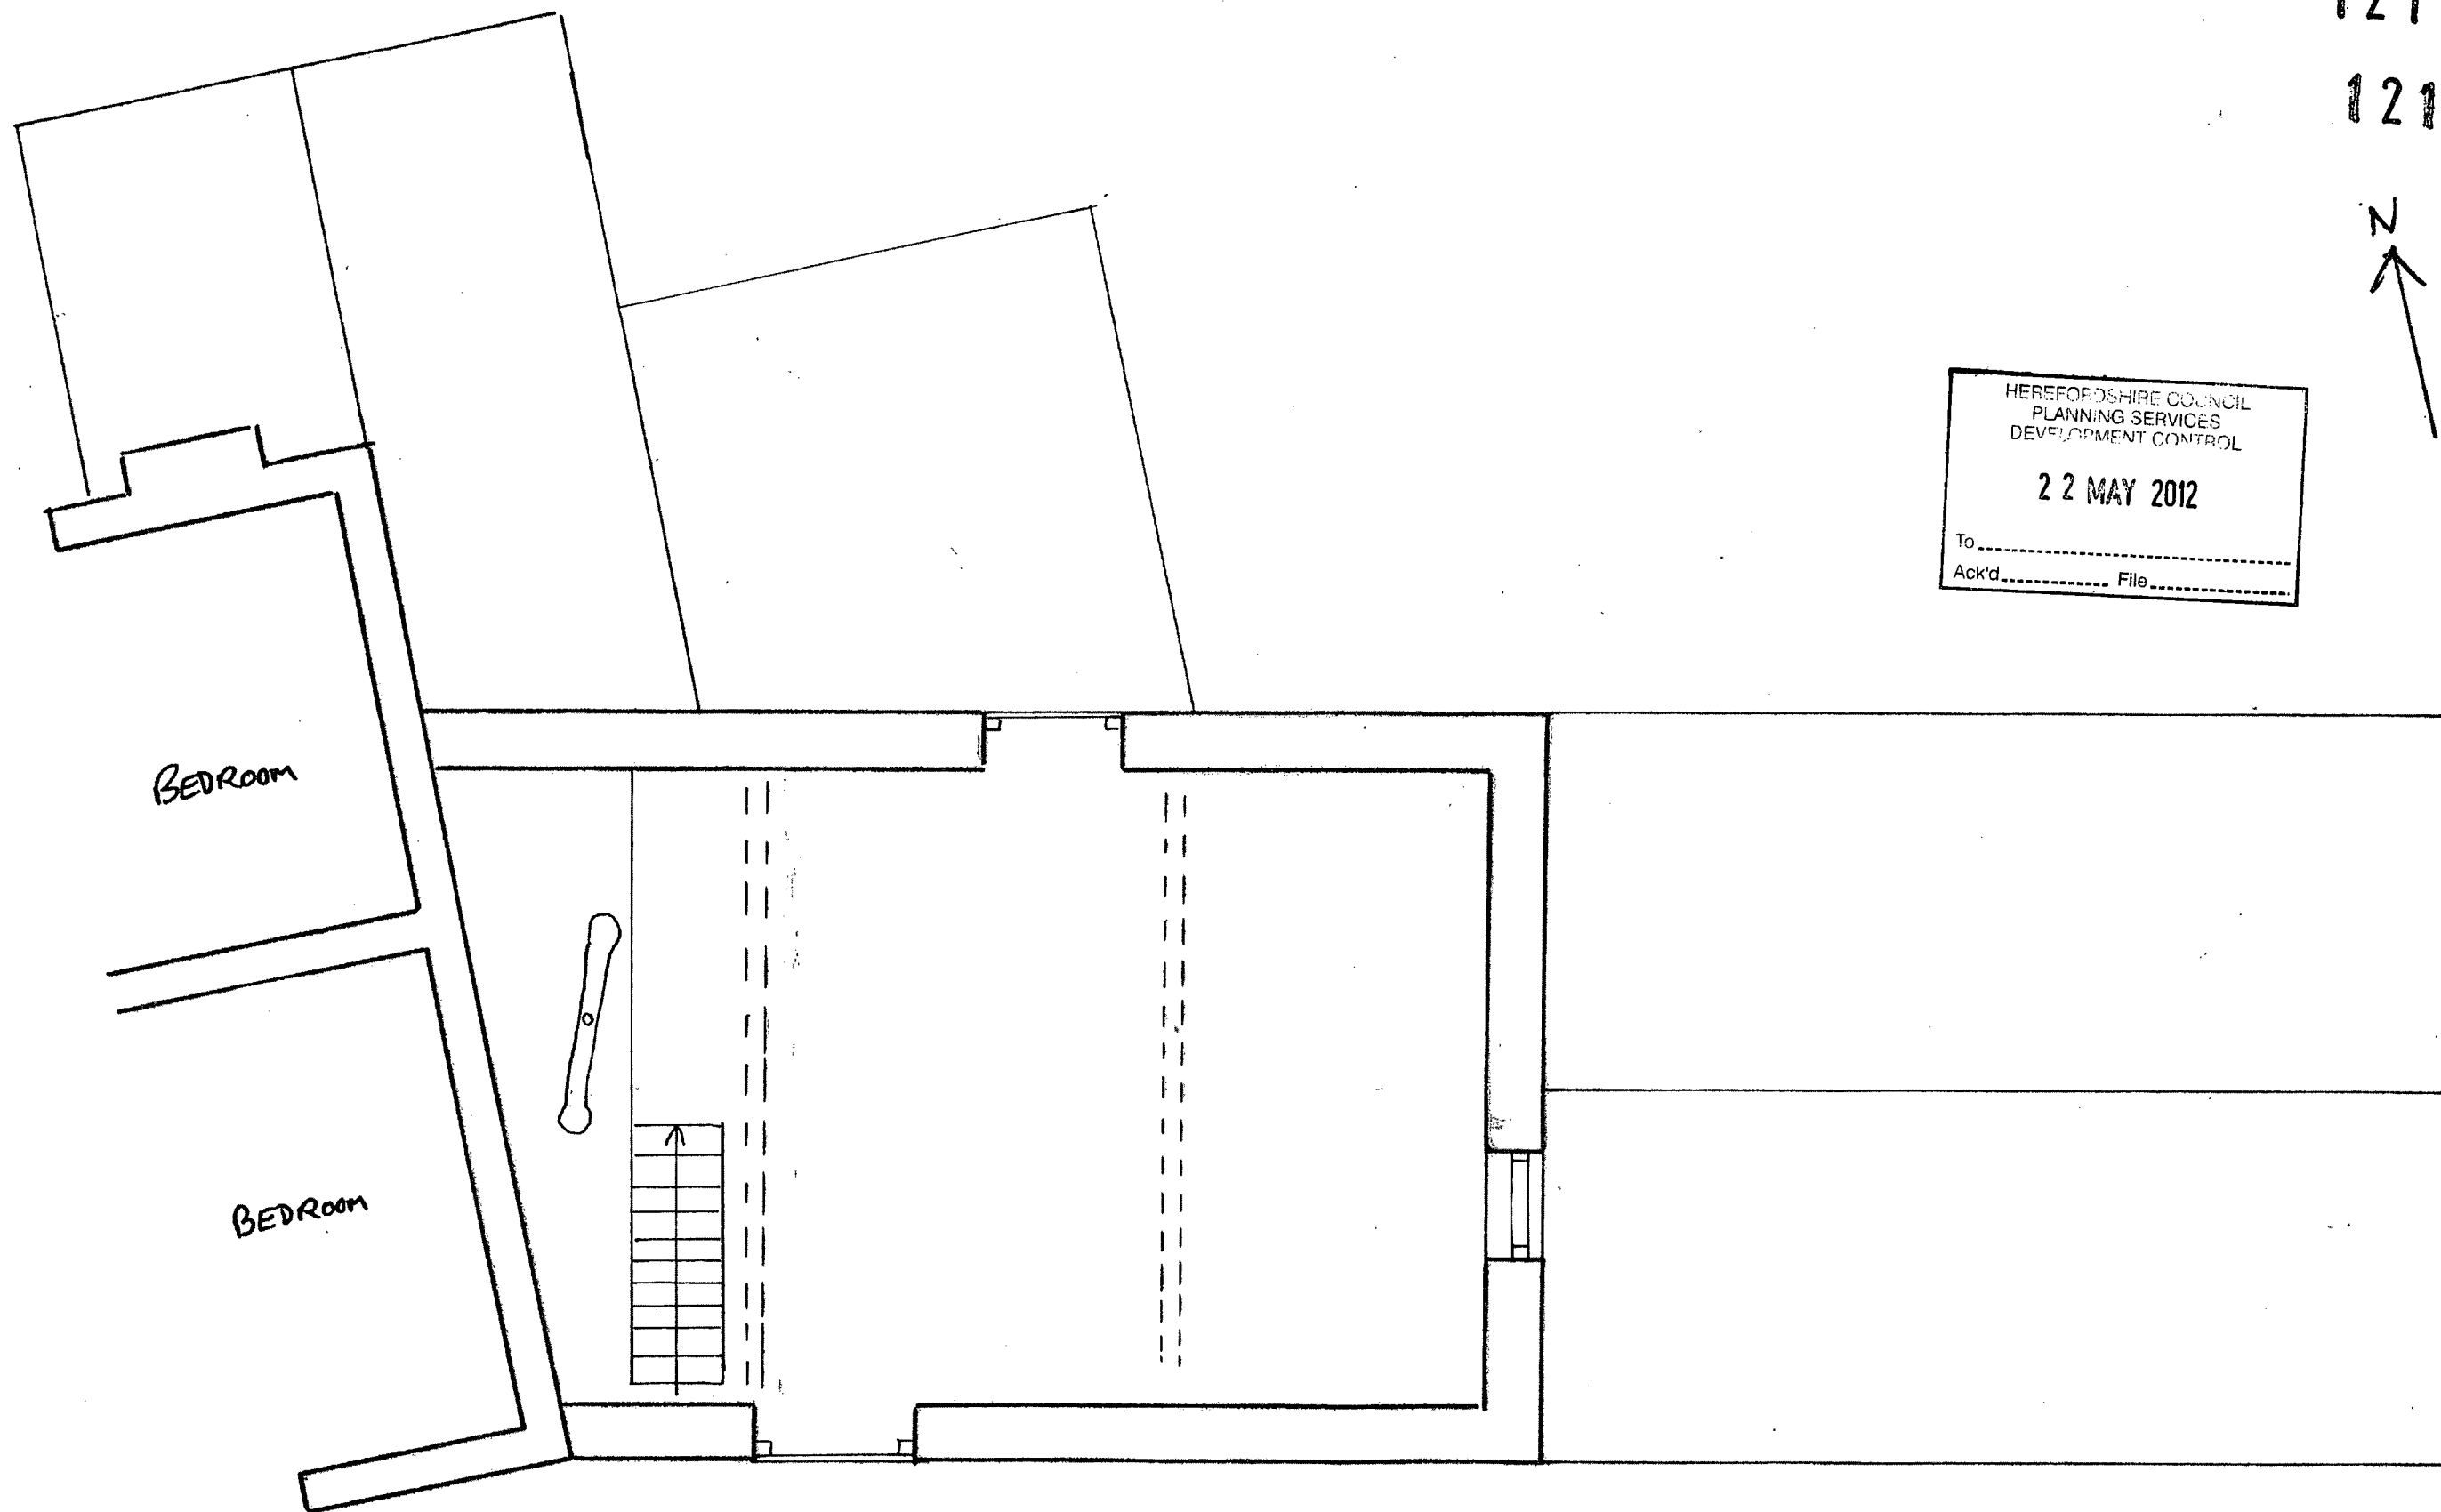

0 2m

**LINTON  
DESIGN**

01885 482800

16/12/11

CHERRY ORCHARD  
EXISTING FIRST FLOOR

Scale 1:50 Drawing 1626/3 Rev  
@A3