


Ordnance Survey, (c) Crown Copyright 2022. All rights reserved. Licence number 100022432



AERIAL PHOTOGRAPH

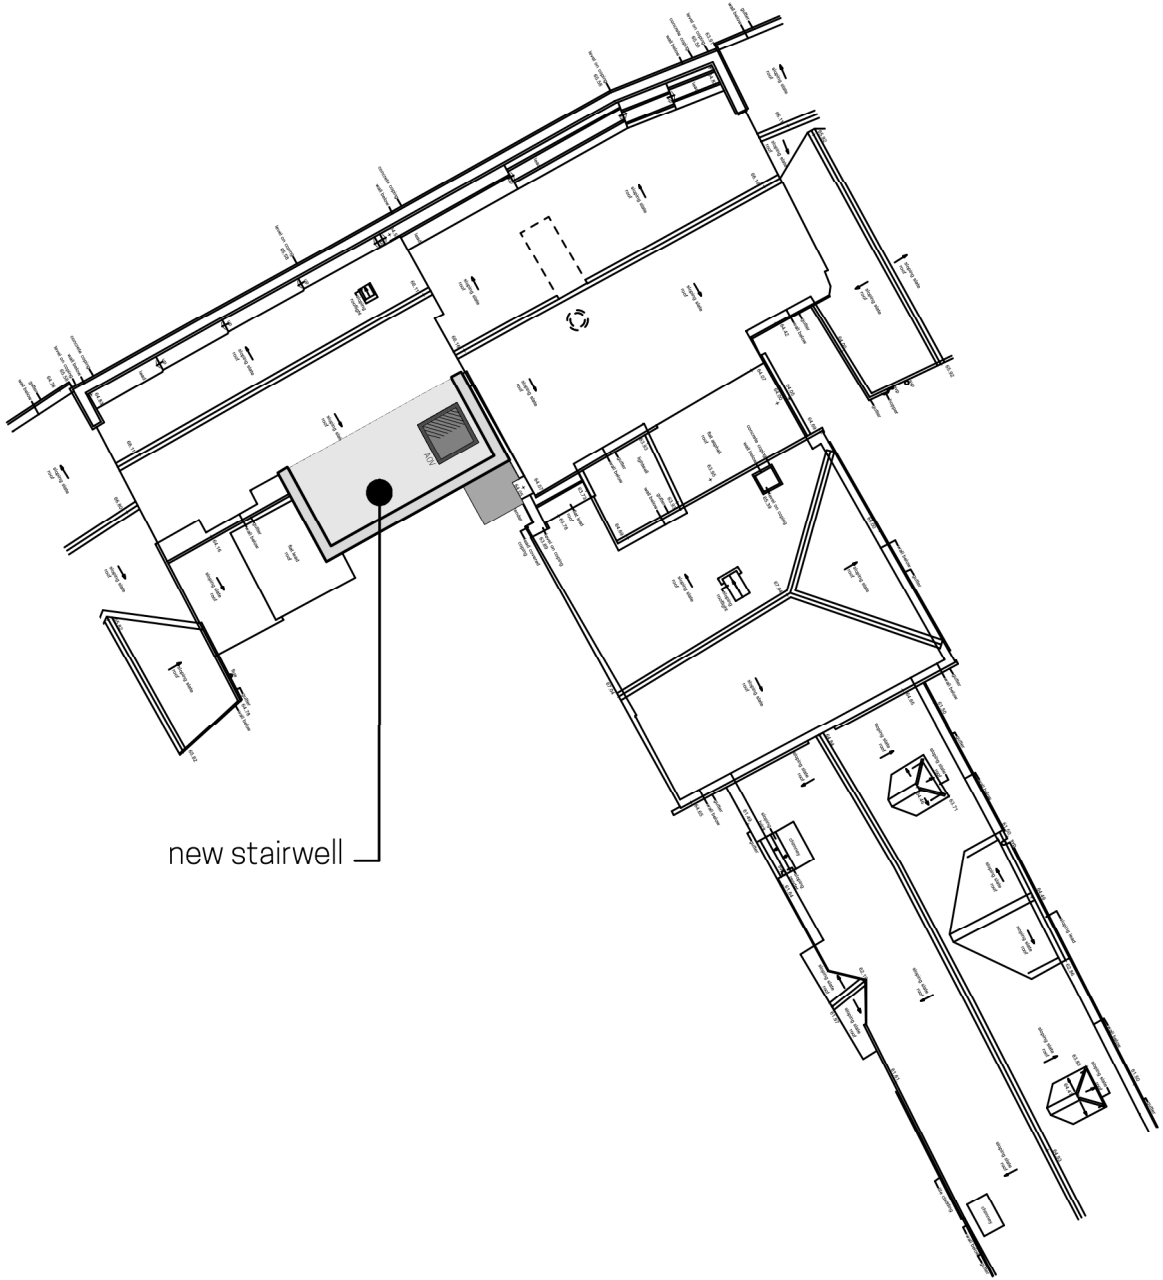

new stairwell

KODA
architects and historic building consultants

E: info@kodaarchitects.com
T: 01432 805459 W: www.kodaarchitects.com

CLIENT: MANBRO DEVELOPMENTS
SITE ADDRESS: 57-58 COMMERCIAL STREET
& 3 St. PETERS CLOSE
HEREFORD

DWG No: 1976 205
Date: NOVEMBER 2022
Rev: -
Scale: 1:1250 @A3
Drawn by: AJW
Status: PLANNING
Drawing title: SITE LOCATION PLAN