


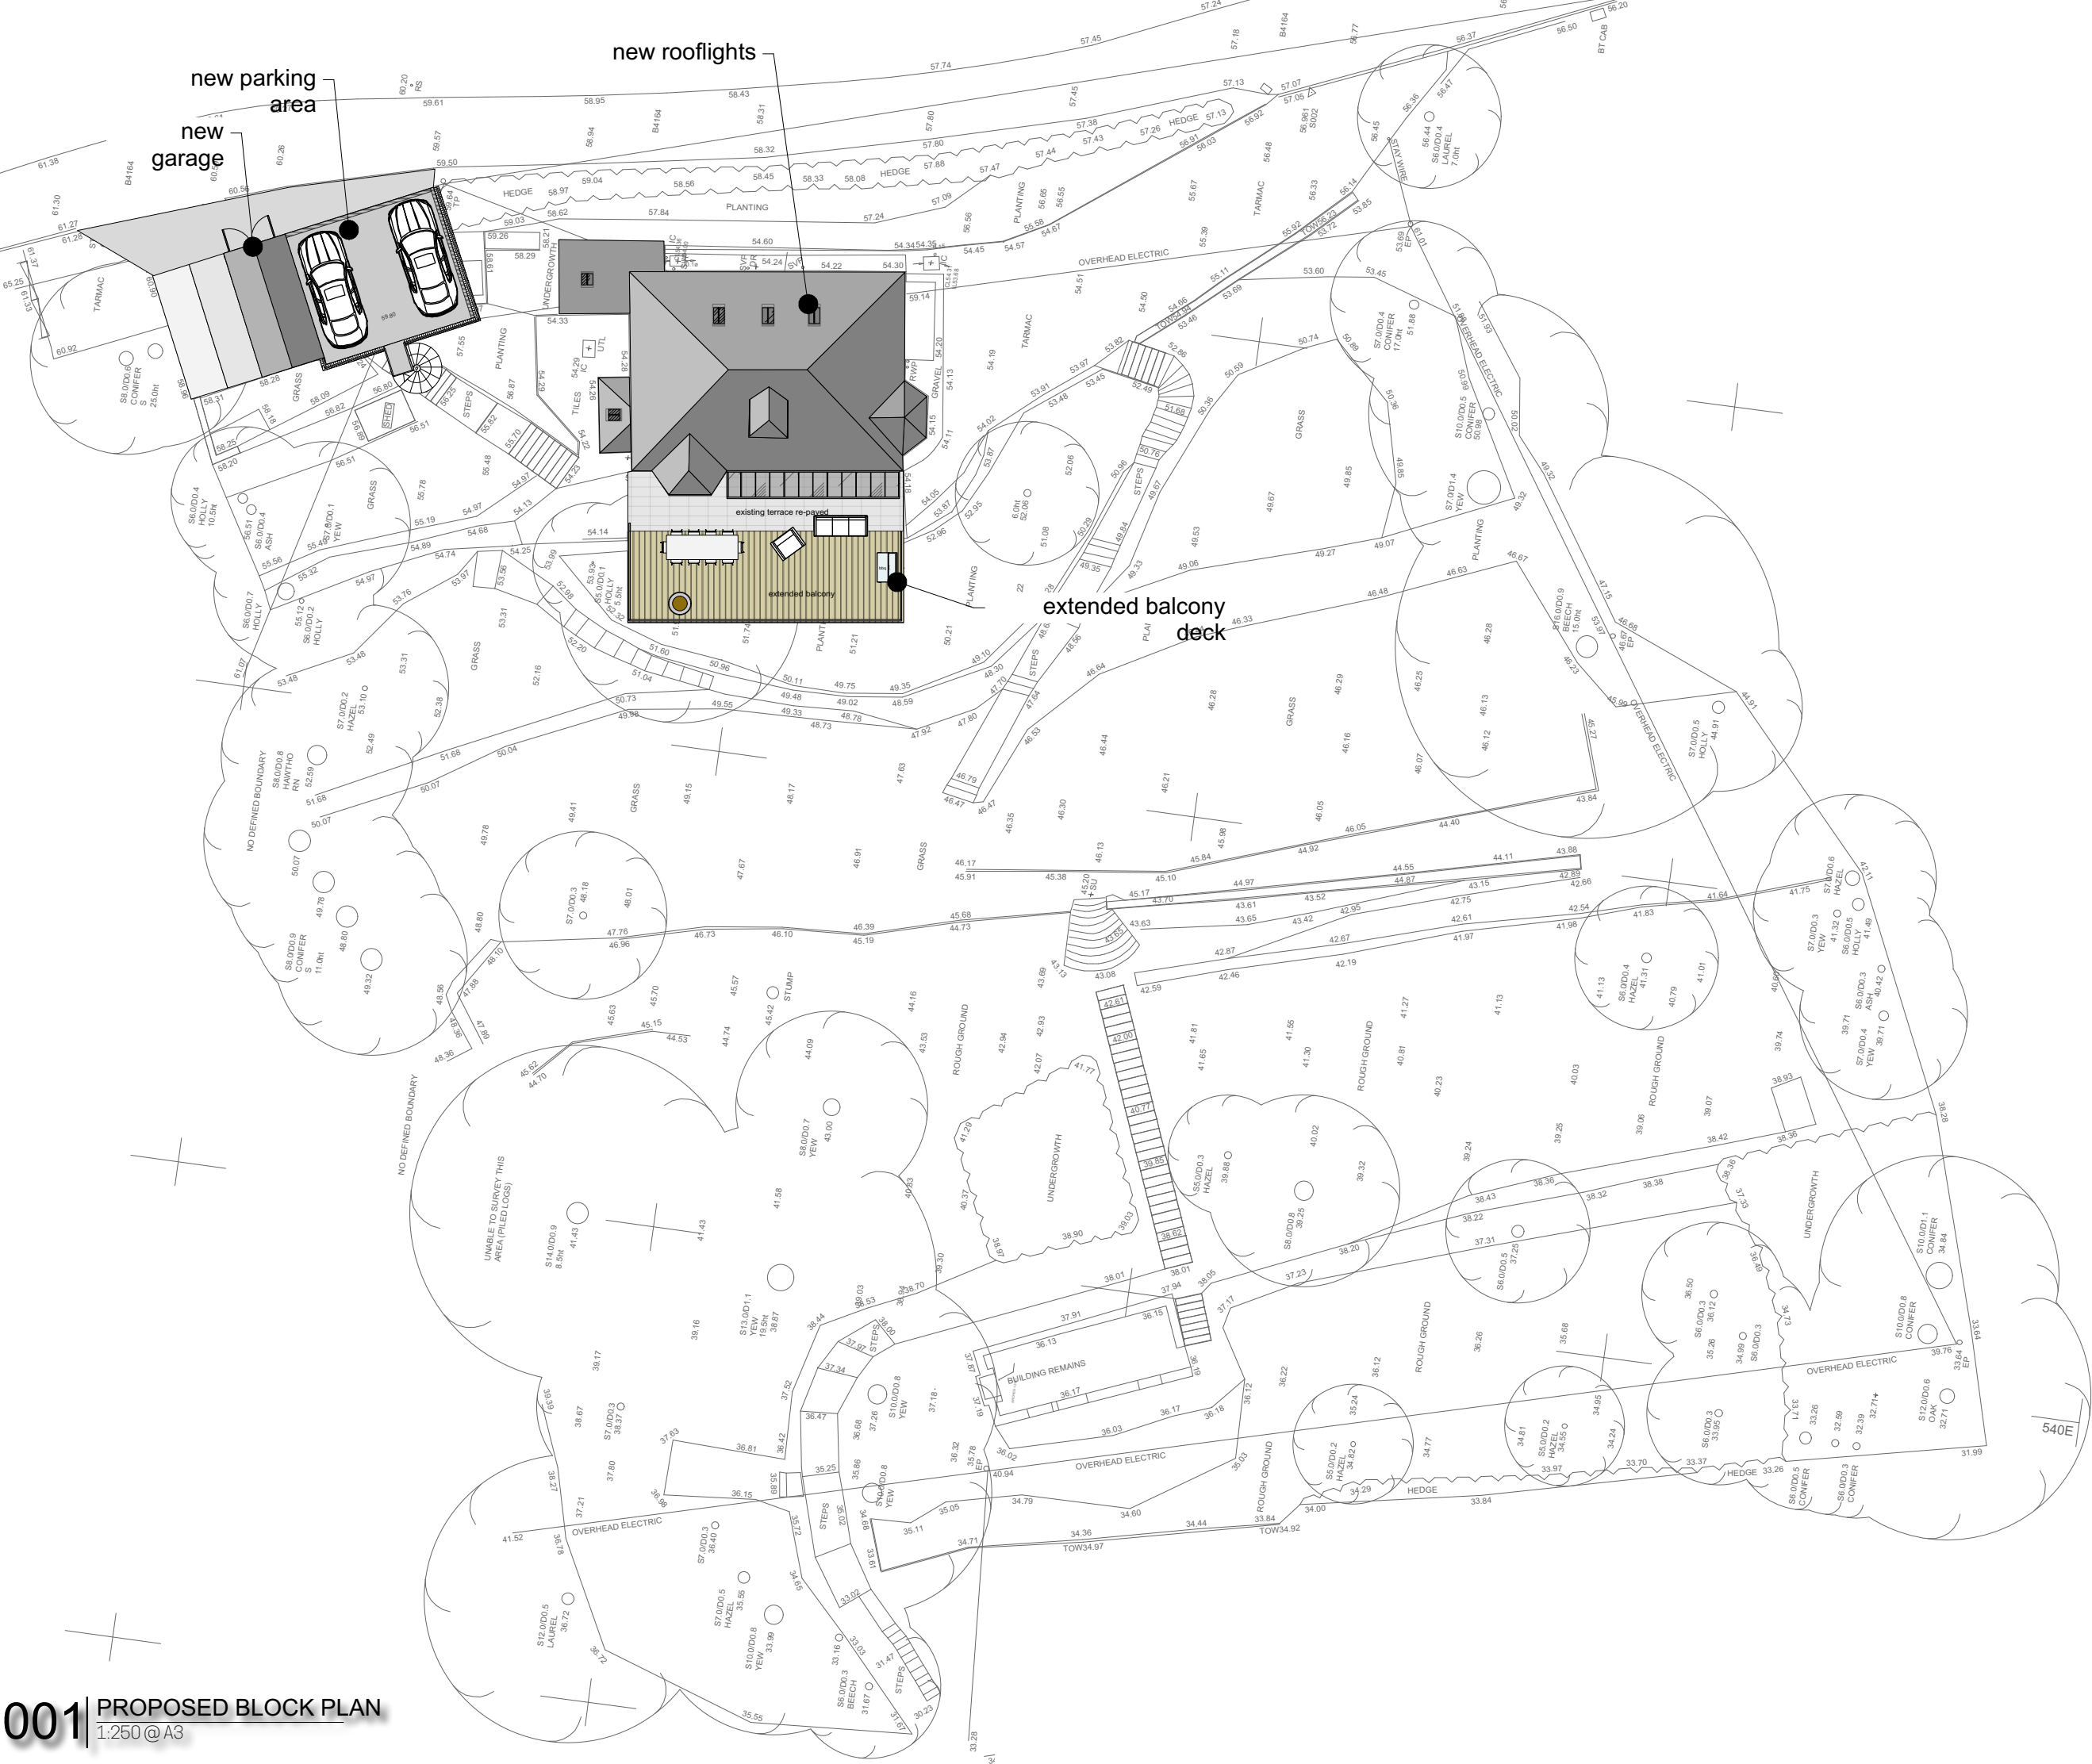

Notes:
this drawing is copyright | to Koda Architects Ltd. | do NOT
scale off this drawing | all dimensions to be checked on
site - do not rely on these measurements | any errors or
discrepancies to be reported to the architect
immediately

DESCRIPTION:
Works to gardeners cottage omitted

DATE
24.09.19

REV:
A

0 2 4 6 8 M

50

520E

540E

KODA

architects and historic building consultants

E: info@kodaarchitects.com
T: 01432 273 074
W: www.kodaarchitects.com

CLIENT: MR AND MRS THOMSON

SITE ADDRESS: The Wainhouse
Symonds Vatt, Ross-on-Wye
Herefordshire
HR9 6BN

DWG No: 1540 011

Date: June 2019

Rev: A

Scale: 1:250 @A3

Drawn by: AJW

Status: PLANNING

Drawing title: PROPOSED BLOCK PLAN