


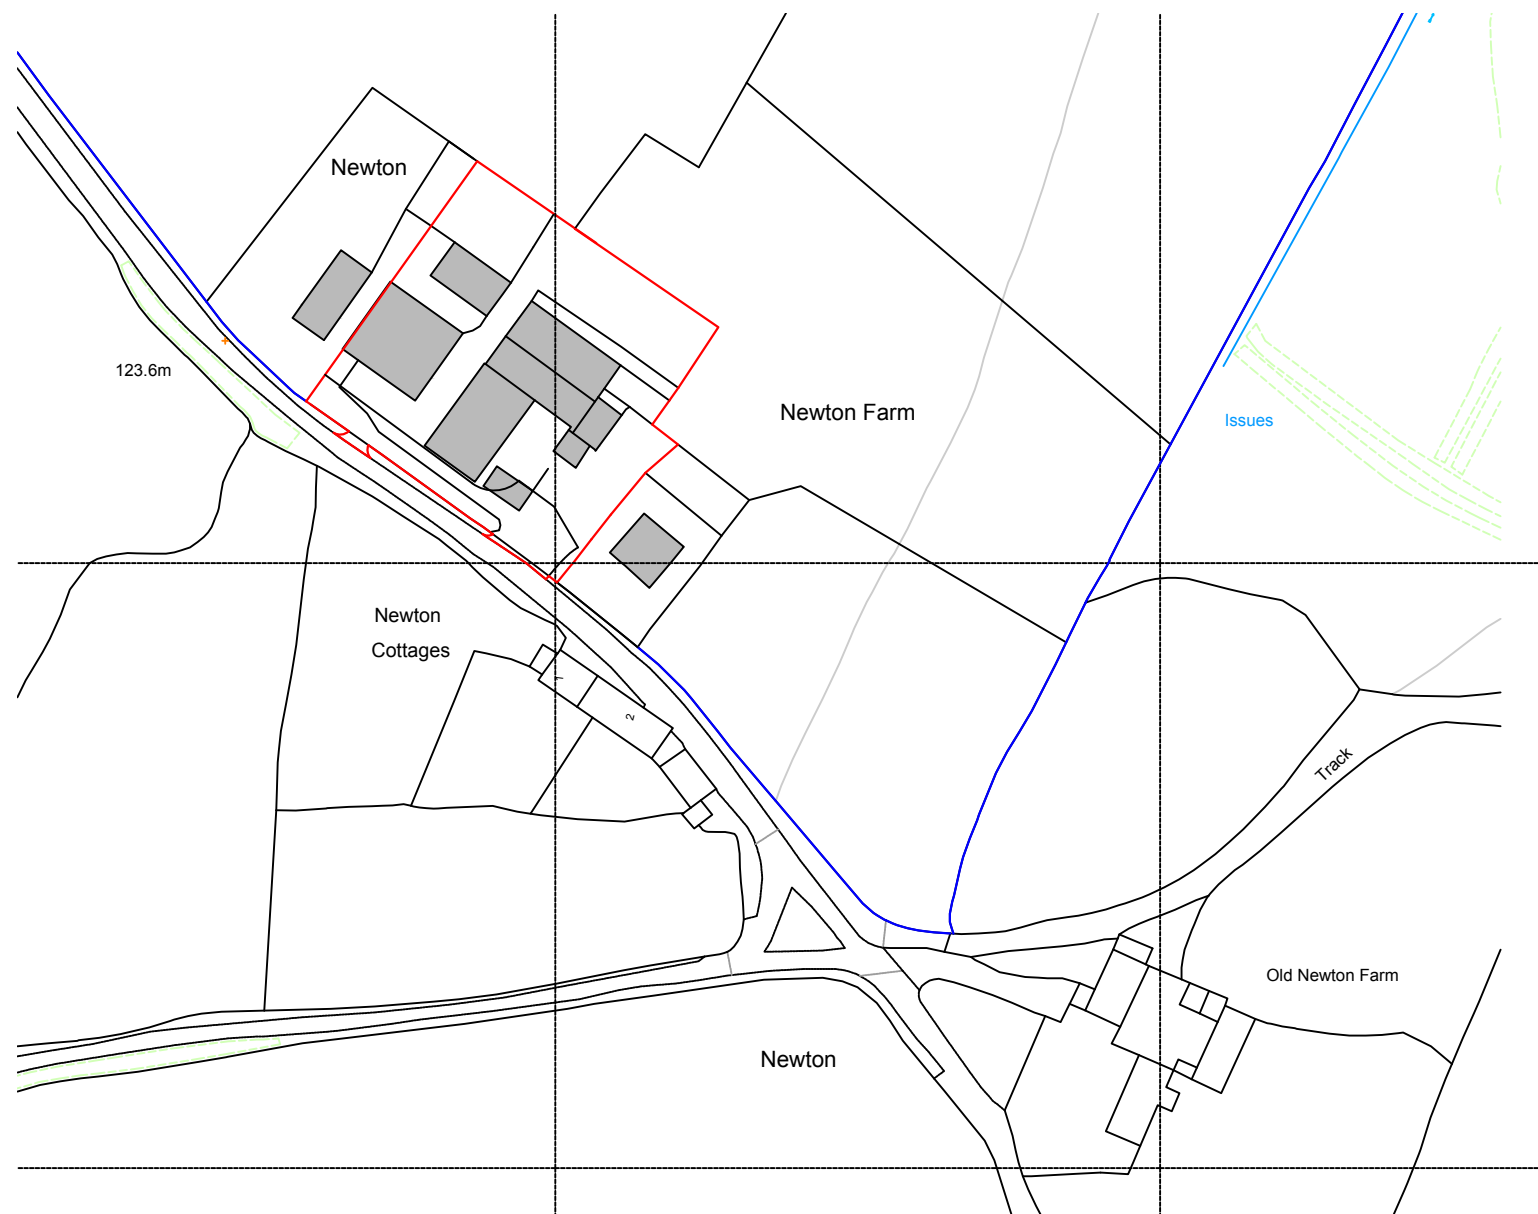


1:1250
Location Plan

Paper size: A3

Drawn by:

Date: 10/2022

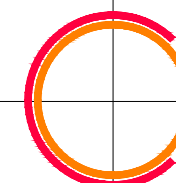

© CO2 Architects. 2022

HWQ 001
Barns A & D

Scale bar 1:1250

0 10 50 100

Location Plan
Newton Farm

Location: Middlewood HR3 5SX
Client Name: Hay Wired Homes