
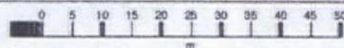


Apple Tree Cottage

HEREFORDSHIRE COUNCIL
PLANNING SERVICES
DEVELOPMENT CONTROL

16 MAY 2018

To: _____
Ack'd: _____ File: _____

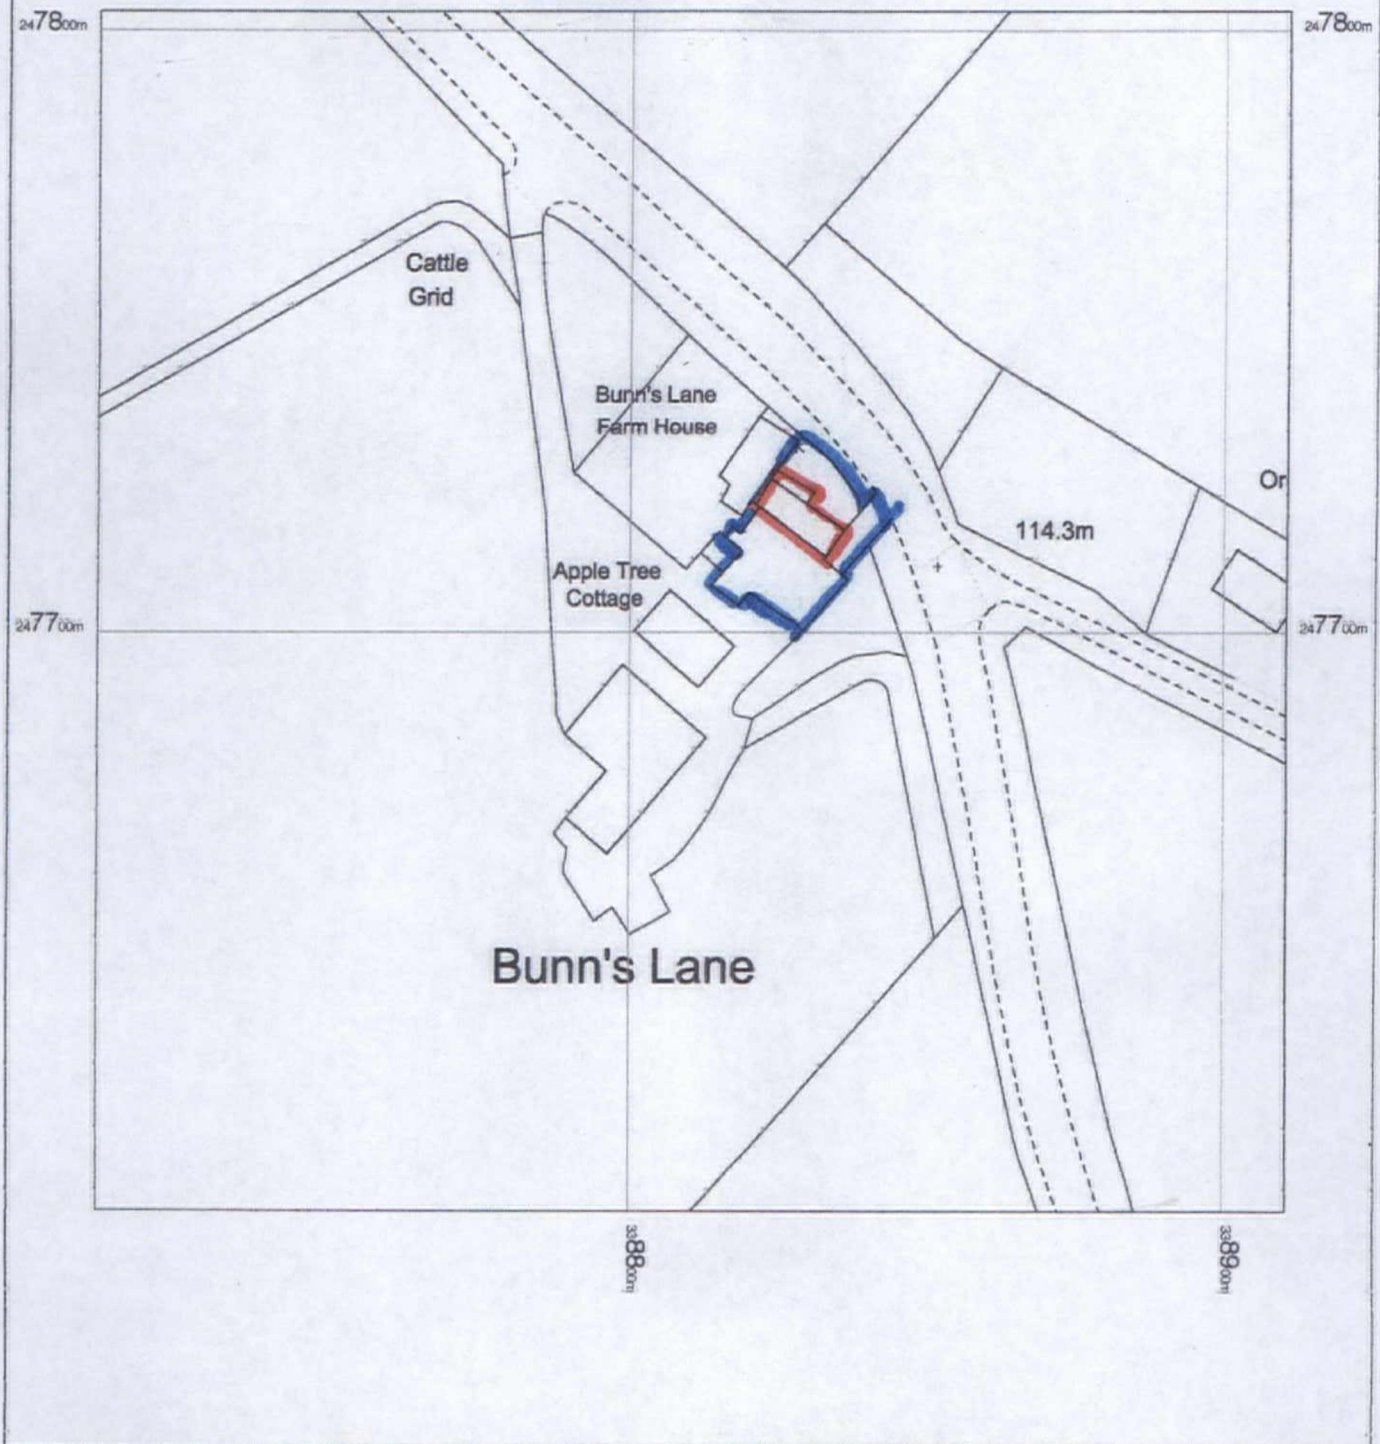

OS MasterMap 1250/2500/10000 scale
Thursday, May 3, 2018, ID: BLJT-00709898
www.planningapplicationmaps.co.uk

1:1250 scale print at A4, Centre: 338811 E, 247703 N

© Crown Copyright Ordnance Survey. Licence no. 100051661

