

DRG No 003E

Side Elevation Existing


Scale 1:100 @ A4

Dulas Villa, Ewyas Harold

Mr A Wood 27-04-2018



1m

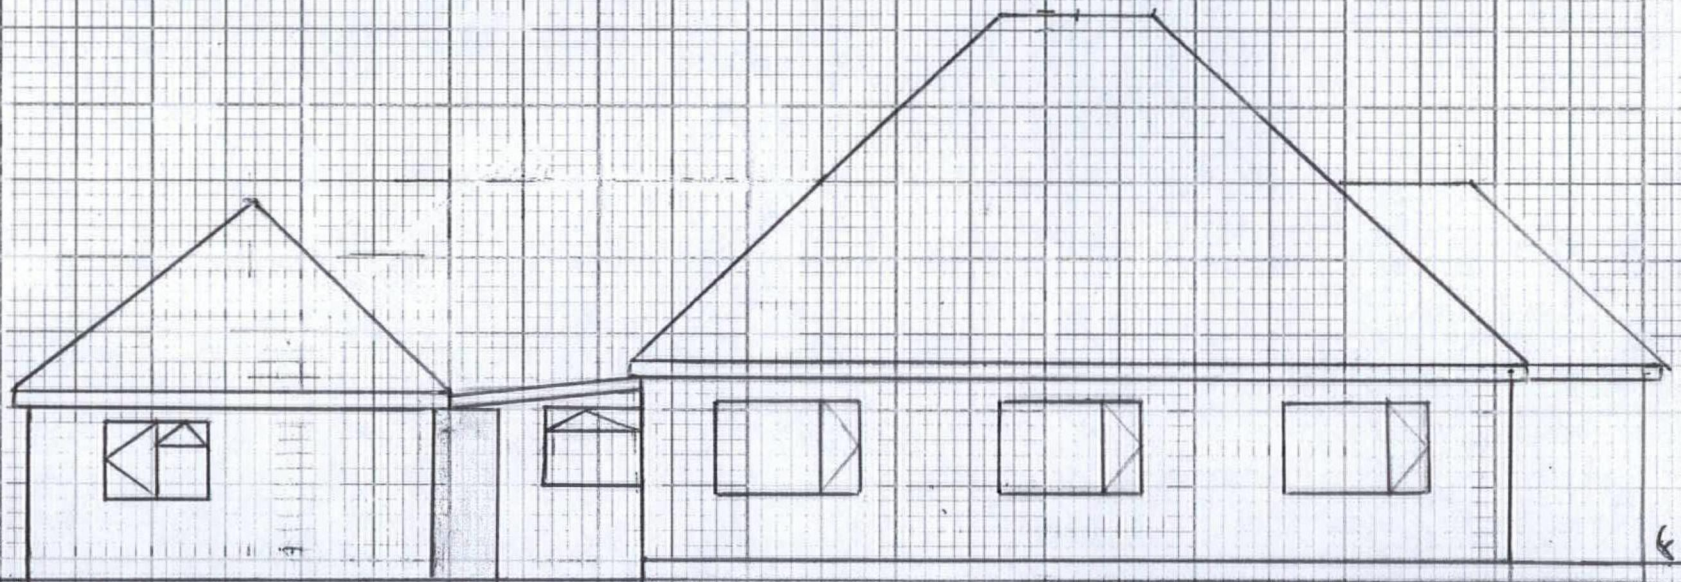

GROUND
LEVEL