



notes
this drawing is copyright | do not scale off this drawing |
dimensions to be checked on site | any discrepancies to
be reported to the architect immediately
this information has been based on drawings prepared by
AD Horner
ref. 5415
date: 04.07.18

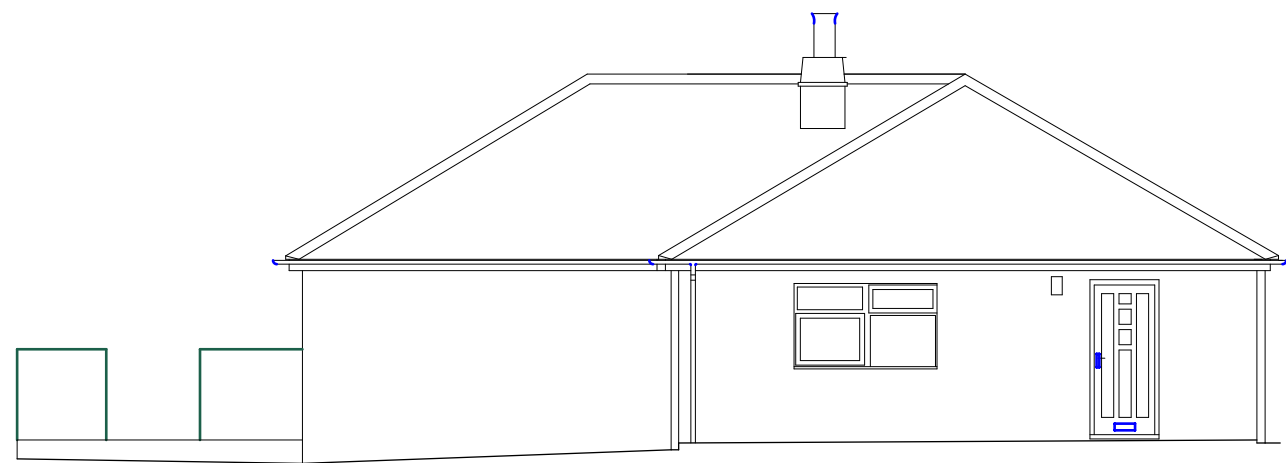


WYOMING
FRONT/NORTH-EAST ELEVATION

DATE: 04.07.18

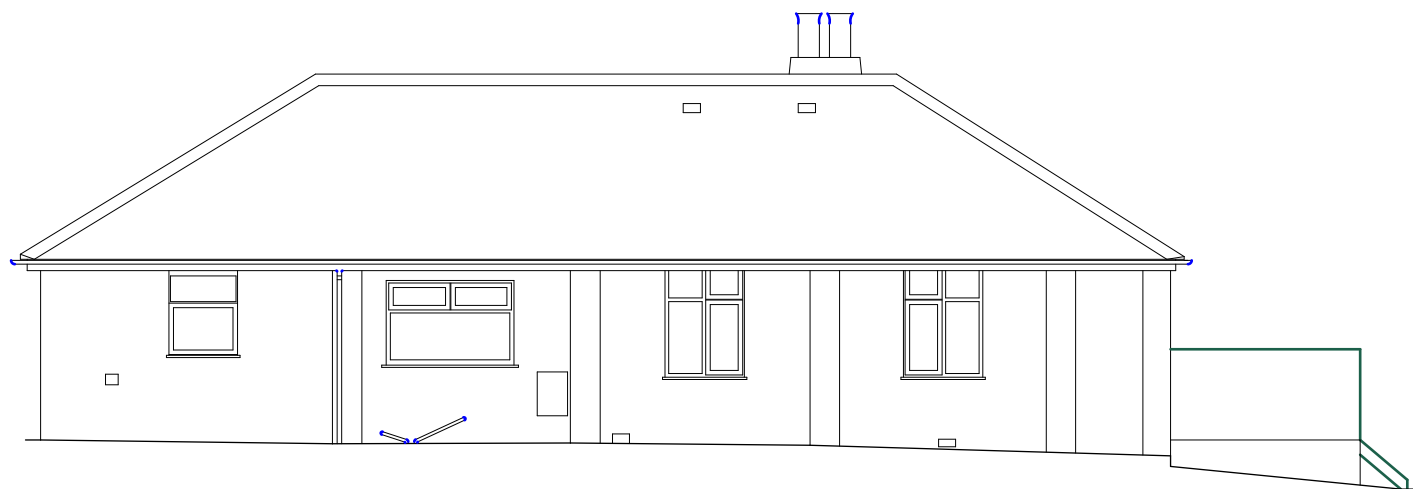


WYOMING
SIDE/NORTH-WEST ELEVATION

DATE: 04.07.18

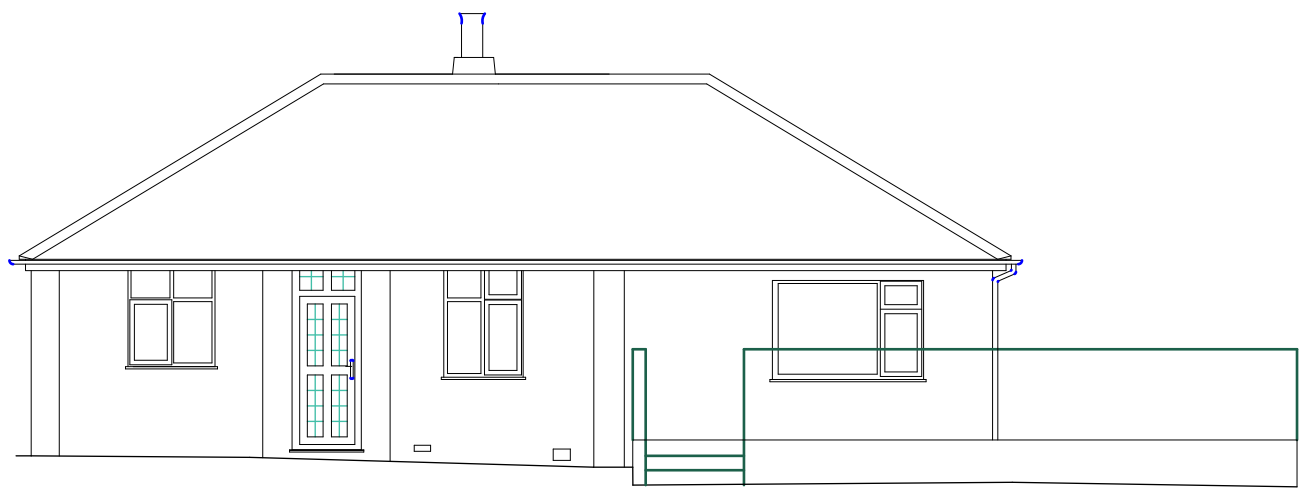


WYOMING
REAR/SOUTH-WEST ELEVATION

DATE: 04.07.18

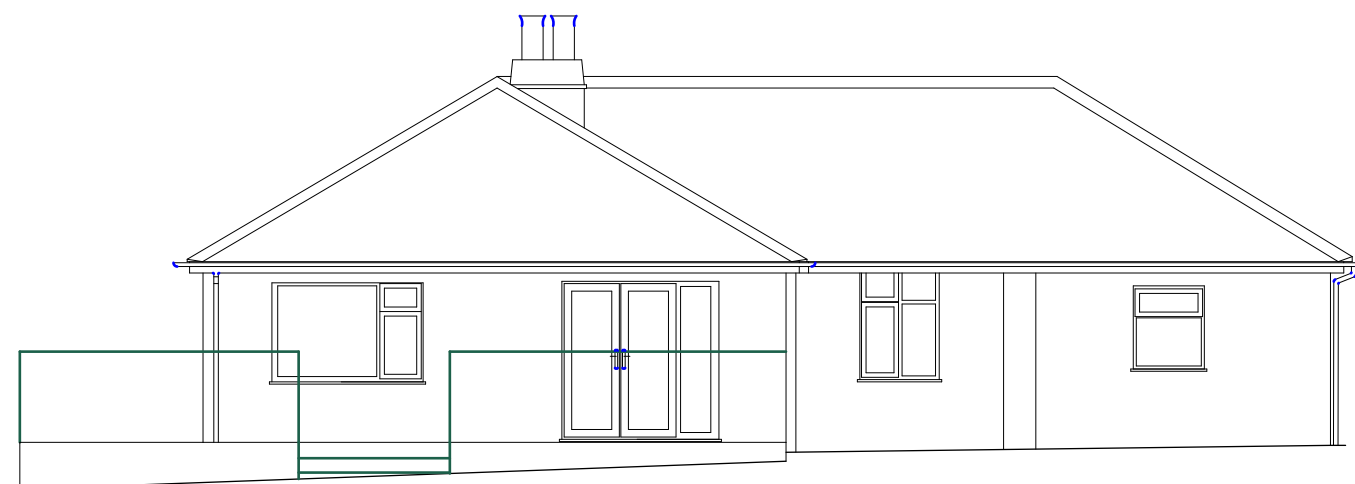


WYOMING
SIDE/SOUTH-EAST ELEVATION

DATE: 04.07.18

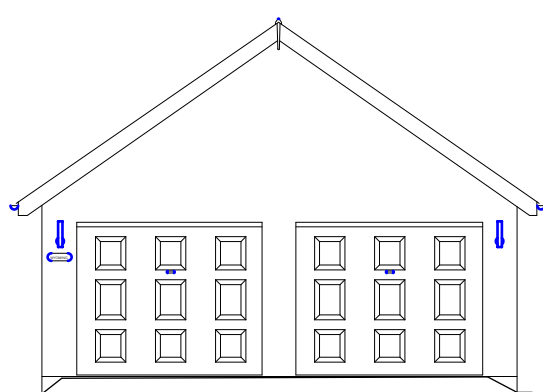


GARAGE
FRONT/SOUTH-WEST ELEVATION

DATE: 04.07.18

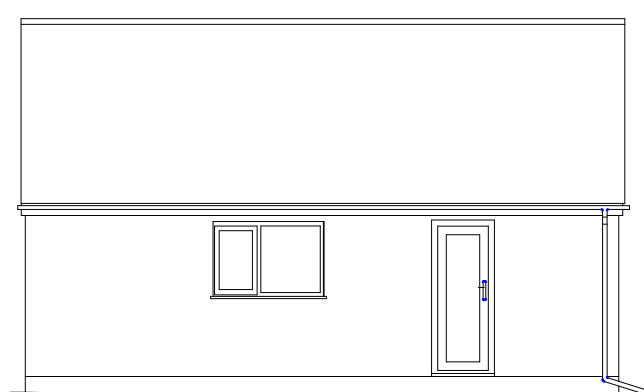


GARAGE
SIDE/SOUTH-EAST ELEVATION

DATE: 04.07.18

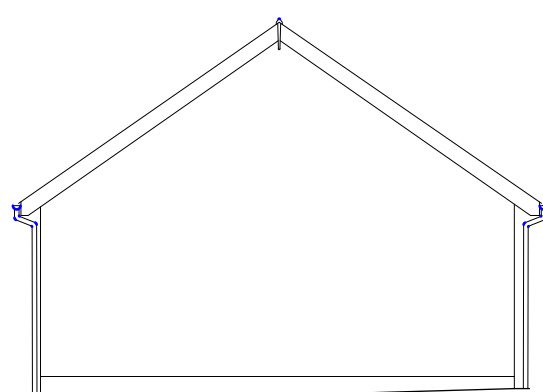

GARAGE
REAR/NORTH-EAST ELEVATION

DATE: 04.07.18

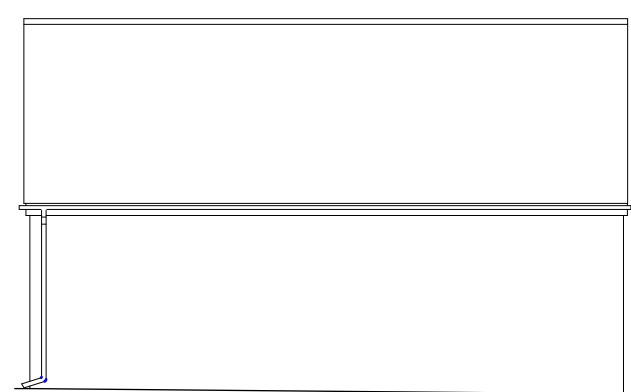

GARAGE
SIDE/NORTH-WEST ELEVATION

DATE: 04.07.18

rev	date	description	int'l
-----	------	-------------	-------

OHA

OWEN HICKS ARCHITECTURE

Second Floor Offices | 48 Bridge St | Hereford | HR4 9DG
T 01432 261 152
info@oha-architecture.co.uk
www.oha-architecture.co.uk

client

MR & MRS COULTAS

project

PROPOSED DEVELOPMENT
WYOMING
SHELWICK
HEREFORD

drawing

AS EXISTING ELEVATIONS

scale	date	drawn
-------	------	-------

1:100@A1	JULY 18	EMG
----------	---------	-----

project nos.	status
--------------	--------

2018.036	Planning
----------	----------

drawing nos.	revision
--------------	----------

E 100