
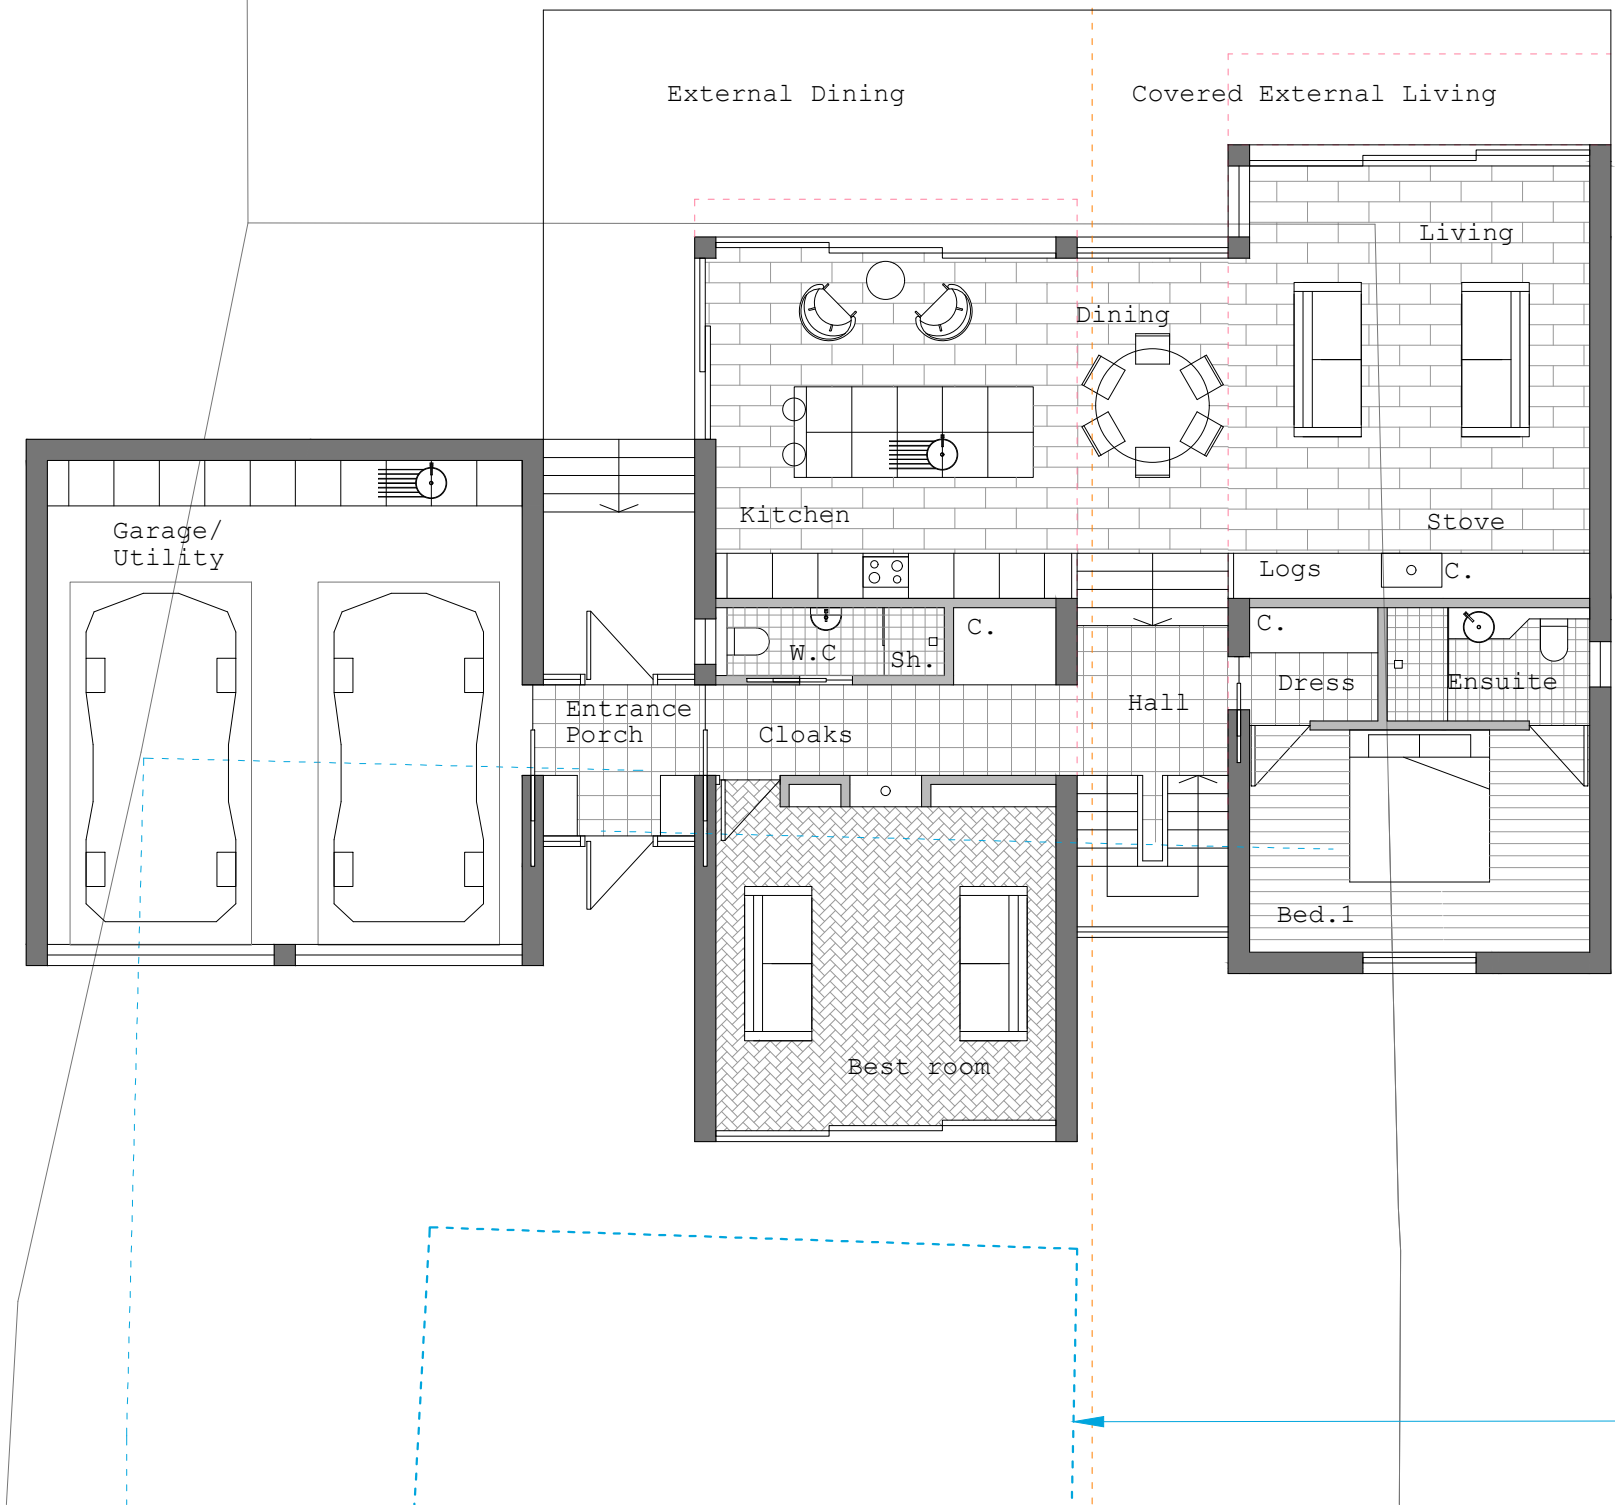


This drawing will be to scale when printed at 100% on A3 paper, the line should measure 5 cm long

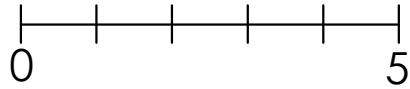

1:100
Ground Floor plan

Denotes existing dwelling