


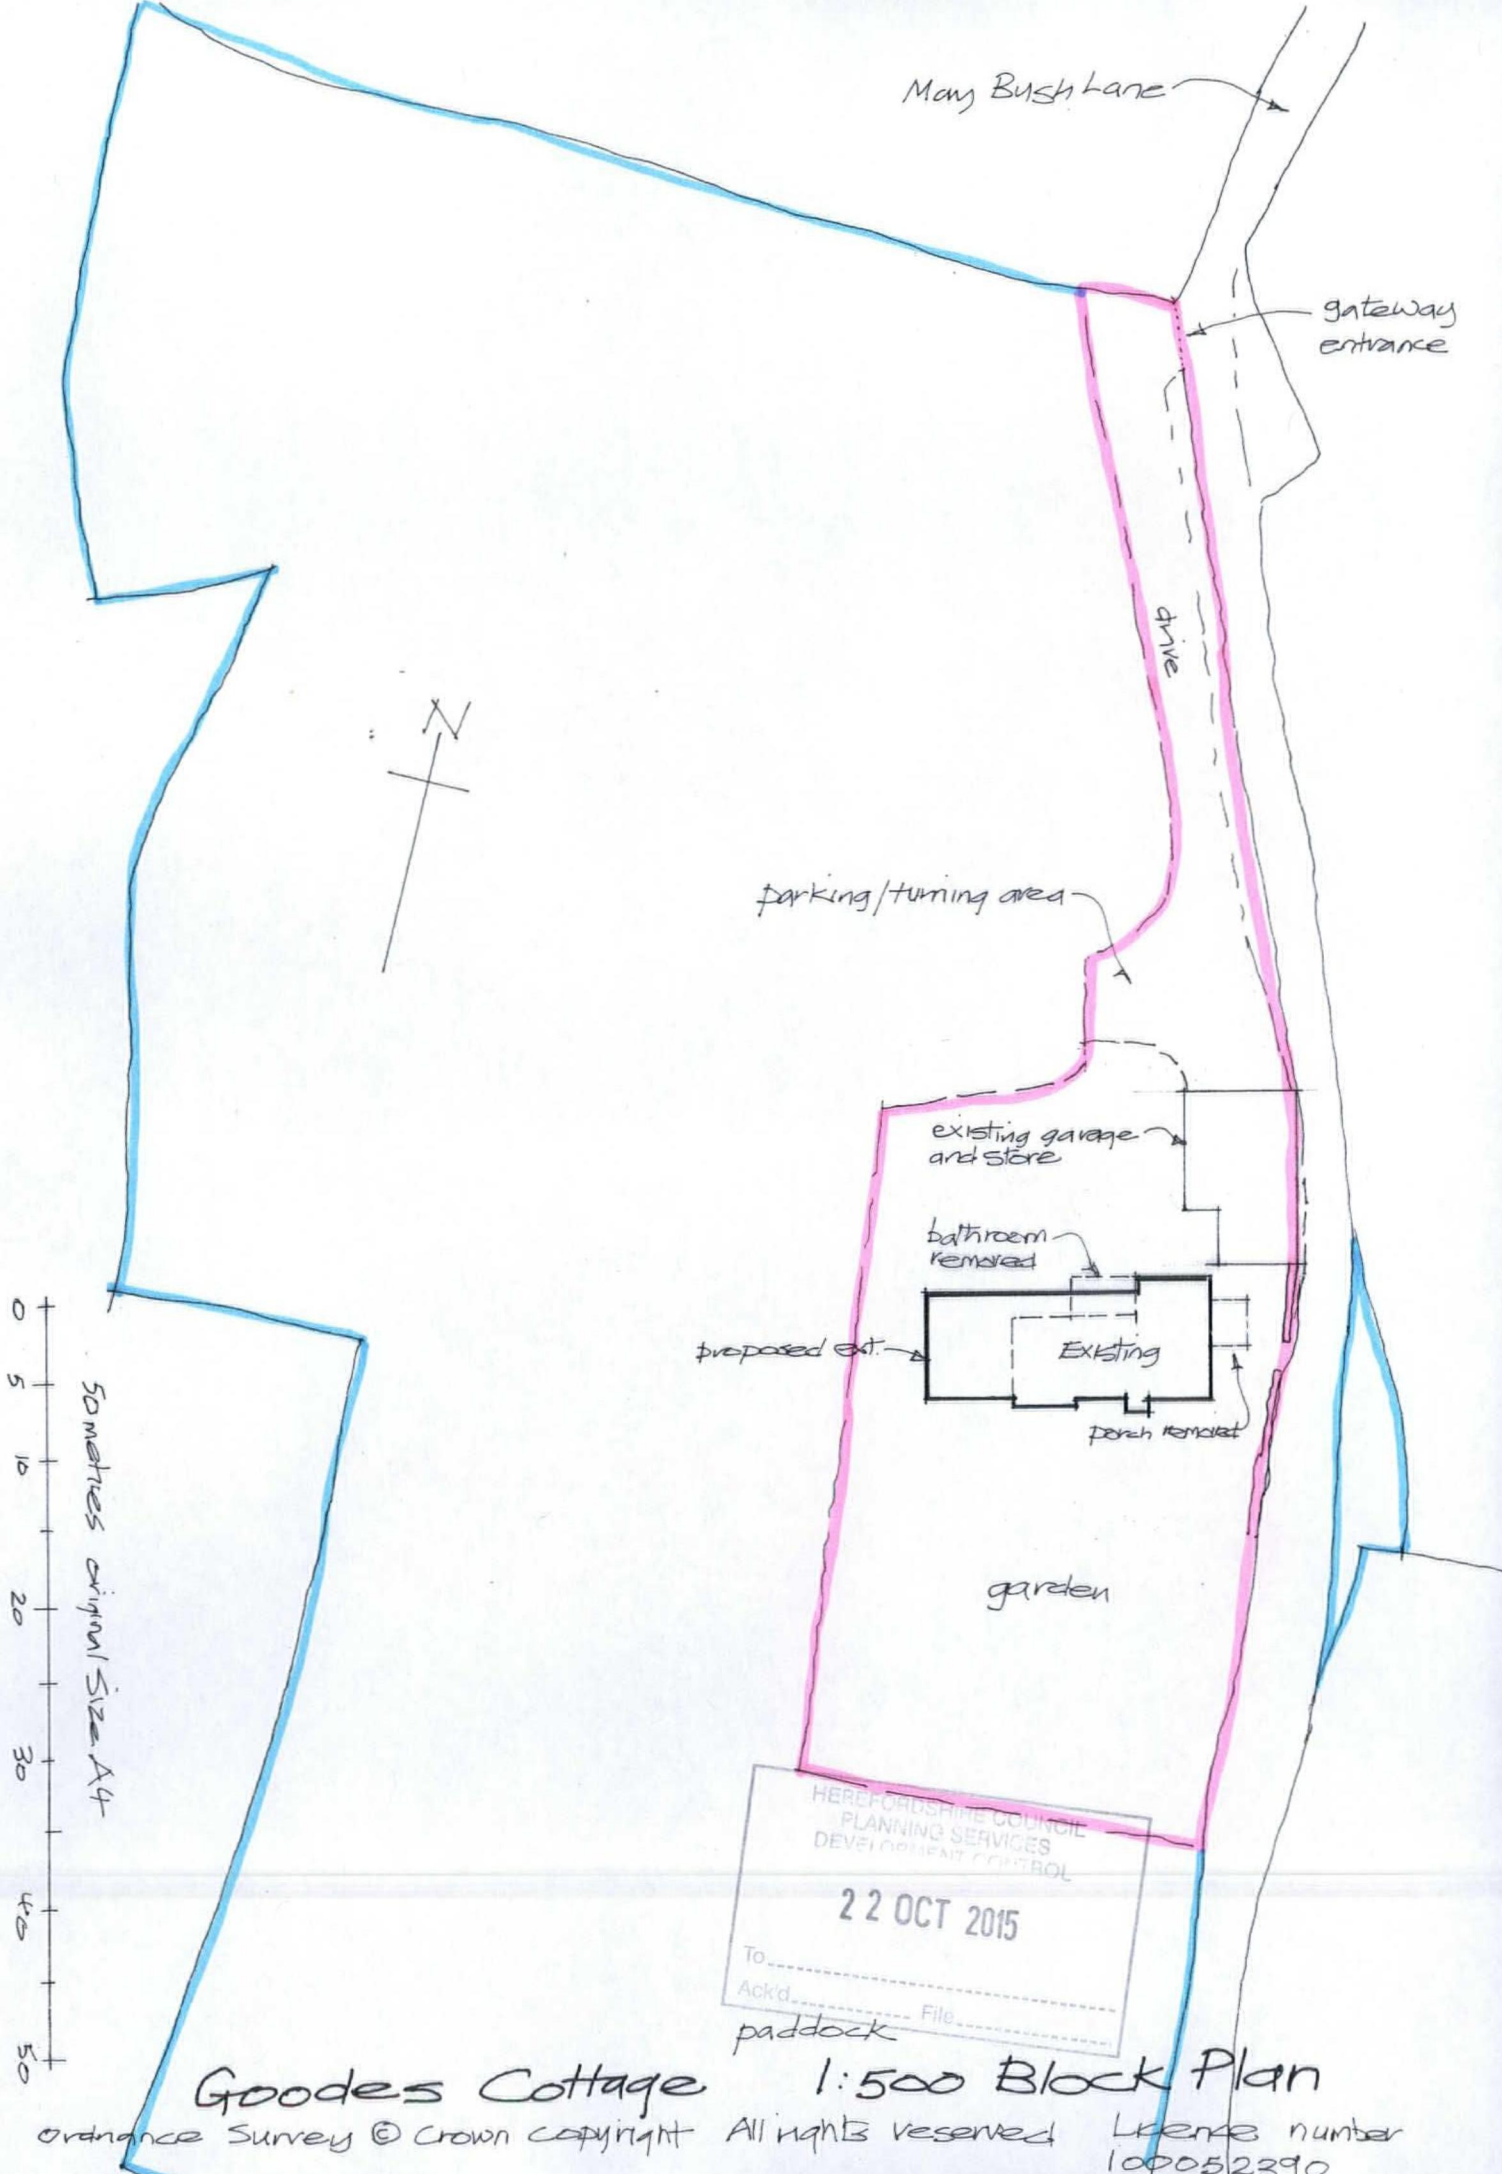

Mony Bush Lane

gateway entrance

drive

parking/turning area

existing garage and store

bathroom removed

proposed ext.

Existing

porch removed

garden

0
5
10
20
30
40
50
50 metres original size A4

HEREFORDSHIRE COUNCIL
PLANNING SERVICES
DEVELOPMENT CONTROL
22 OCT 2015
To: _____
Ack'd: _____ File: _____
paddock

Goodes Cottage

1:500 Block Plan

Ordnance Survey © Crown Copyright All rights reserved License number 100052390