


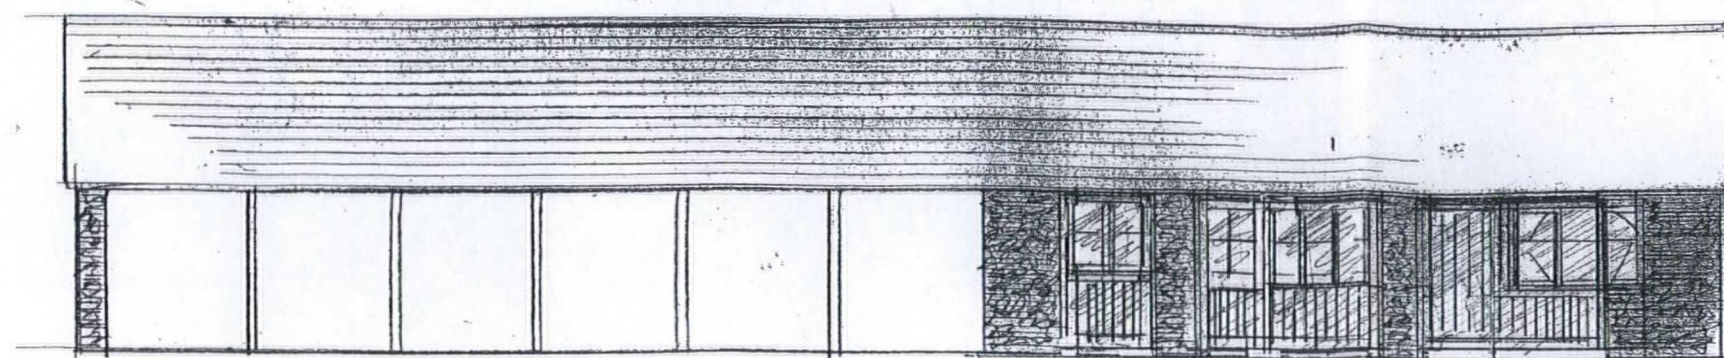


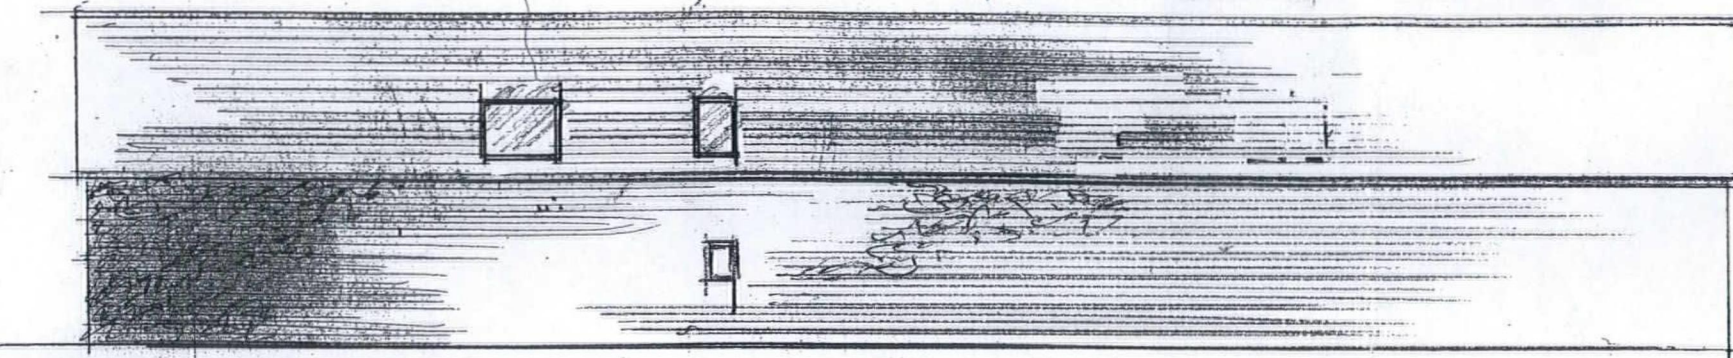


ELEV'N. EASTERN. PROP'D.

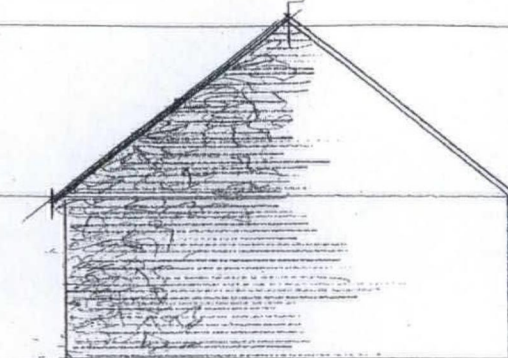

REAR WESTERN ELEV'N. PROP'D.

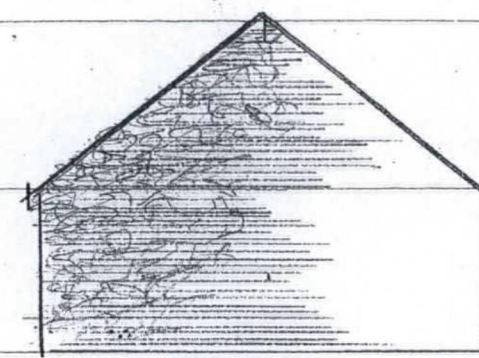


END ELEV'NS.
NO CHANGE

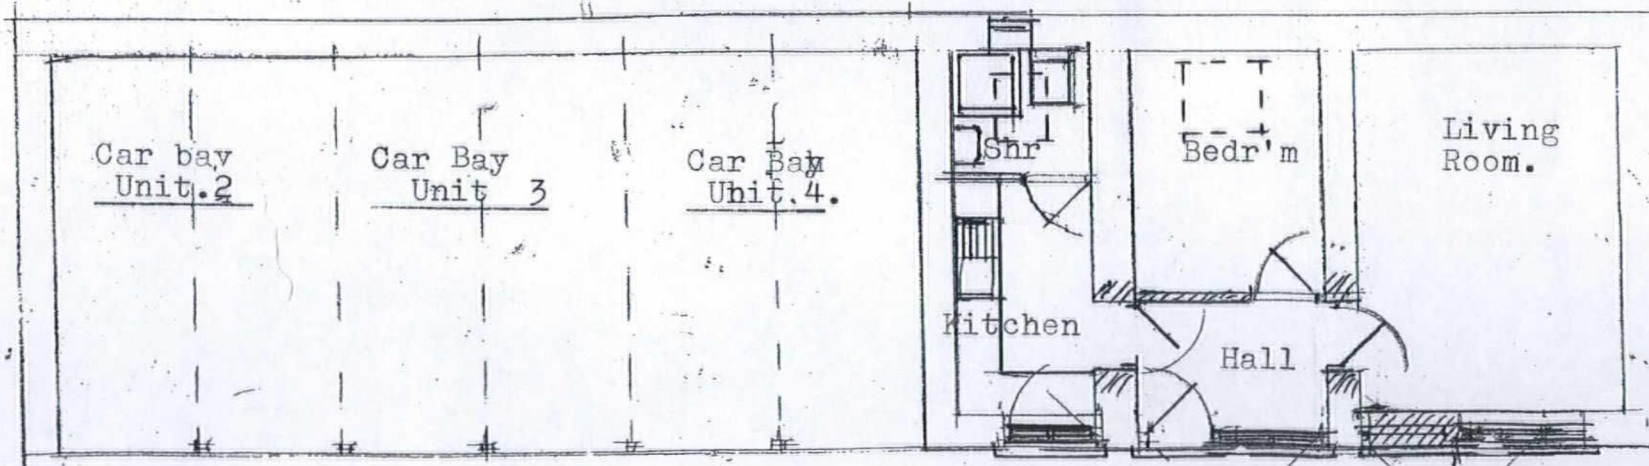

PLAN AS PROP'D. UNIT. 4

Form Light shafts
from Velux to
ceilings.
(or use Light
tubes)

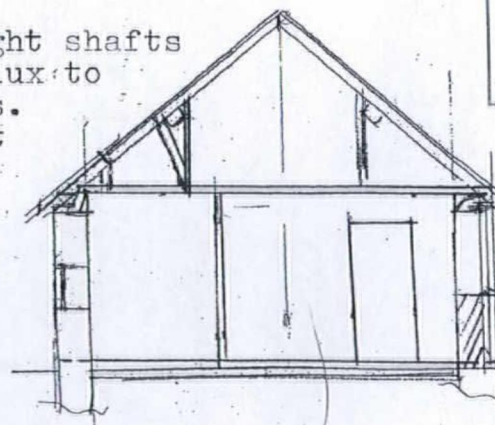

HEREFORDSHIRE COUNCIL
PLANNING SERVICES
DEVELOPMENT CONTROL

19 JUN 2013

To: _____
Ack'd: _____, File: _____

PROPOSED CONVERSION OF FARM
BUILDINGS TO DOMESTIC UNITS.
SAWBURY HILL FARM, BREDENBURY,
BROMYARD, WEDS.. HR7. 4SY.

MRS. C. NEILSEN.

AUBREY.H.ROPER.MCIOB..
Bldg. Surveyor, Archt'l
Consultant. (Ret'd)
Dolefield Cottage.
Bank Farm, Mathon, Malvern
WR14, 4DX.

Date: 27th/2014. Scale: 1:100
Drwg: CN/07/2014