



Existing L01 - 1:50 @ A1

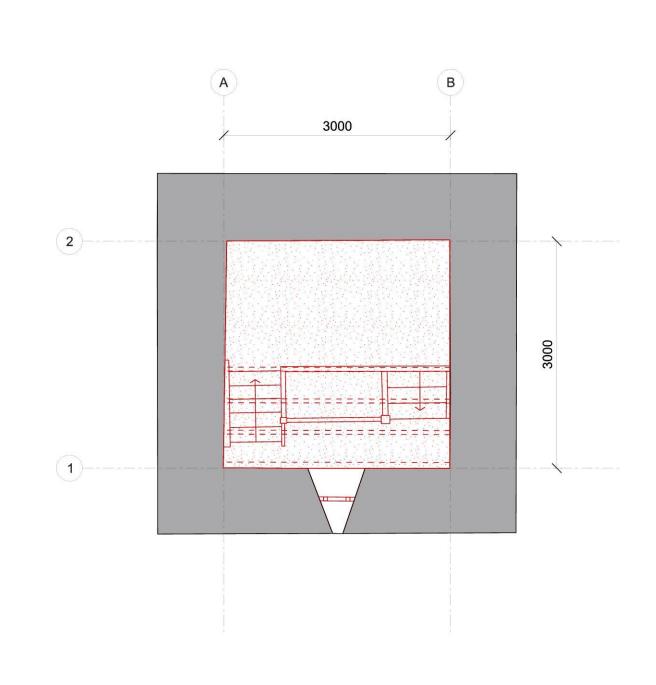


Existing L03 - 1:50 @ A1

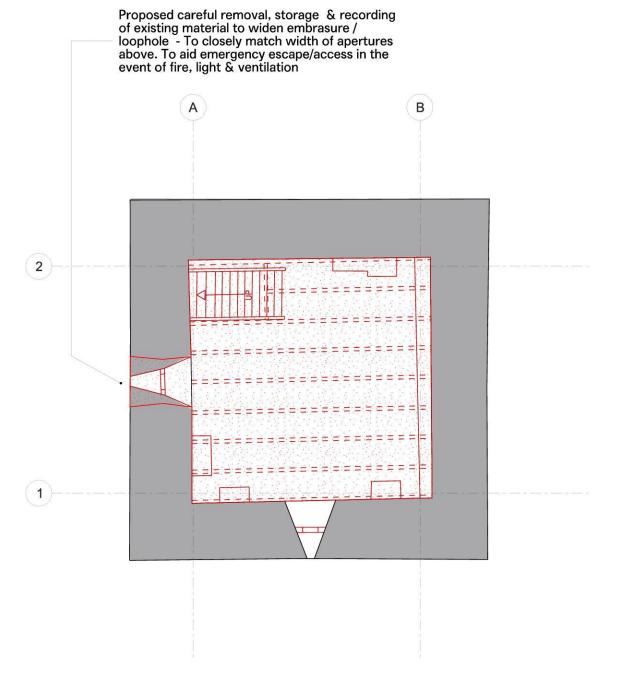

Existing L00 - 1:50 @ A1 Existing L00 Mezzanine - 1:50 @ A1

Existing L02 - 1:50 @ A1

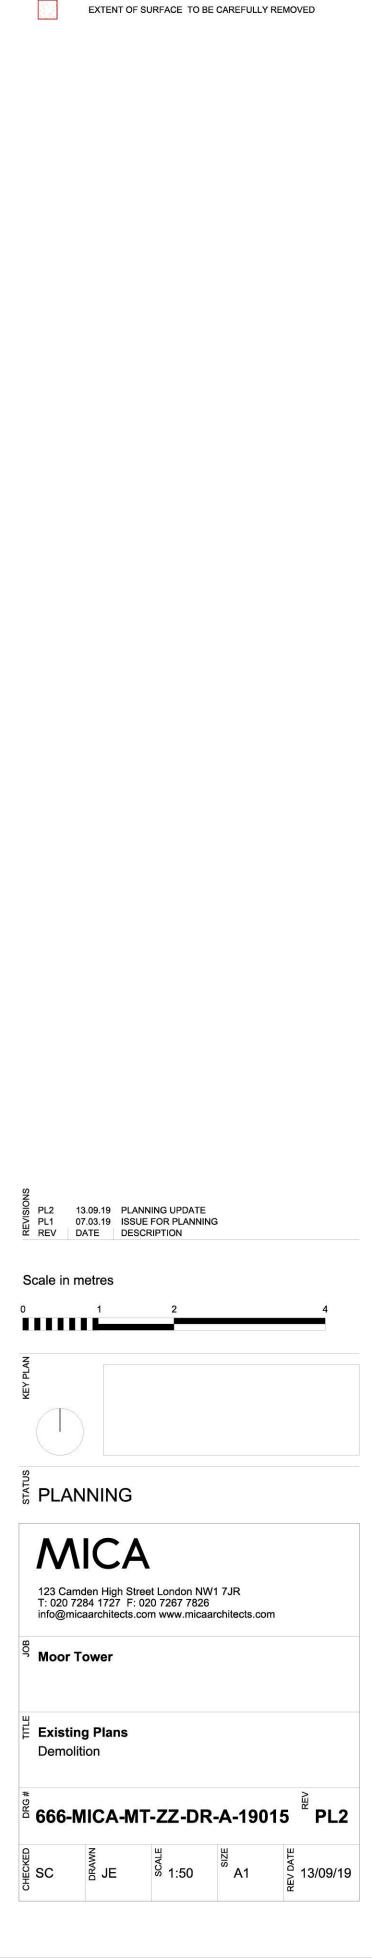

DO NOT SCALE FROM THIS DRAWING.
CONTRACTOR TO CHECK ALL DIMENSIONS ON SITE.
ANY DISCREPANCIES TO BE REPORTED TO THE ARCHITECT IMMEDIATELY.

COPYRIGHT MICA ARCHITECTS LTD © Text

SITE BOUNDARY

— EXISTING ELEMENT