## NC07/2488/F

GENERAL NOTES & SPECIFICATIONS


CERTIFICATES AND MANUFACTURERS

SAFETY

MATERIALS, WORKMANSHIP AND CONSTRUCTION ARE TO CONFORM WITH CURRENT BRITISH

STANDARDS, CODES OF PRACTICE, AGREEMENT


ALL SERVICES ARE TO BE INSTALLED IN ACCORDANCE WITH STATUTORY AUTHORITY REGULATIONS AND BY-LAWS.

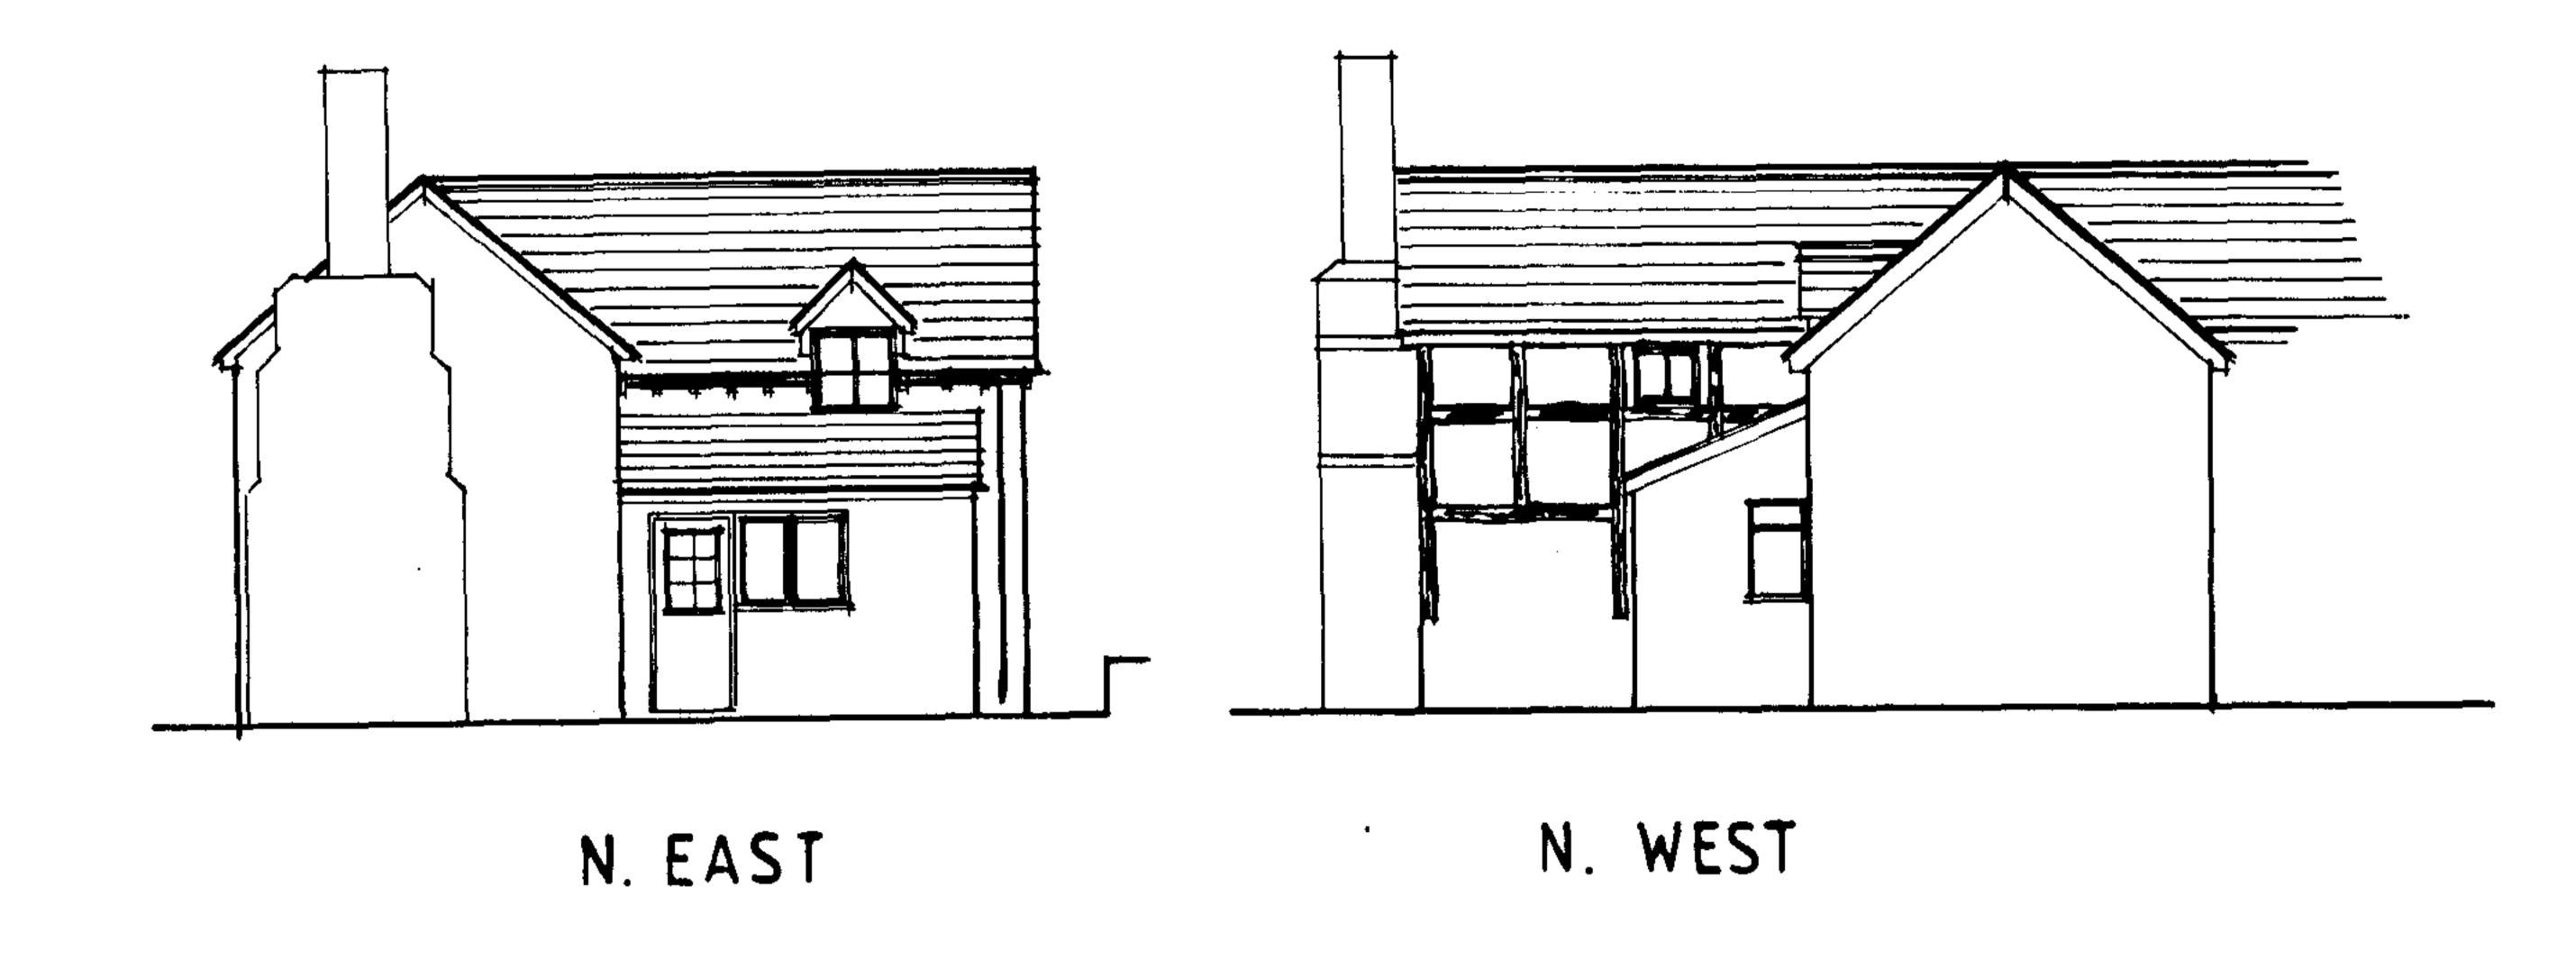


UTILITY

EXISTING


\_\_\_\_\_\_

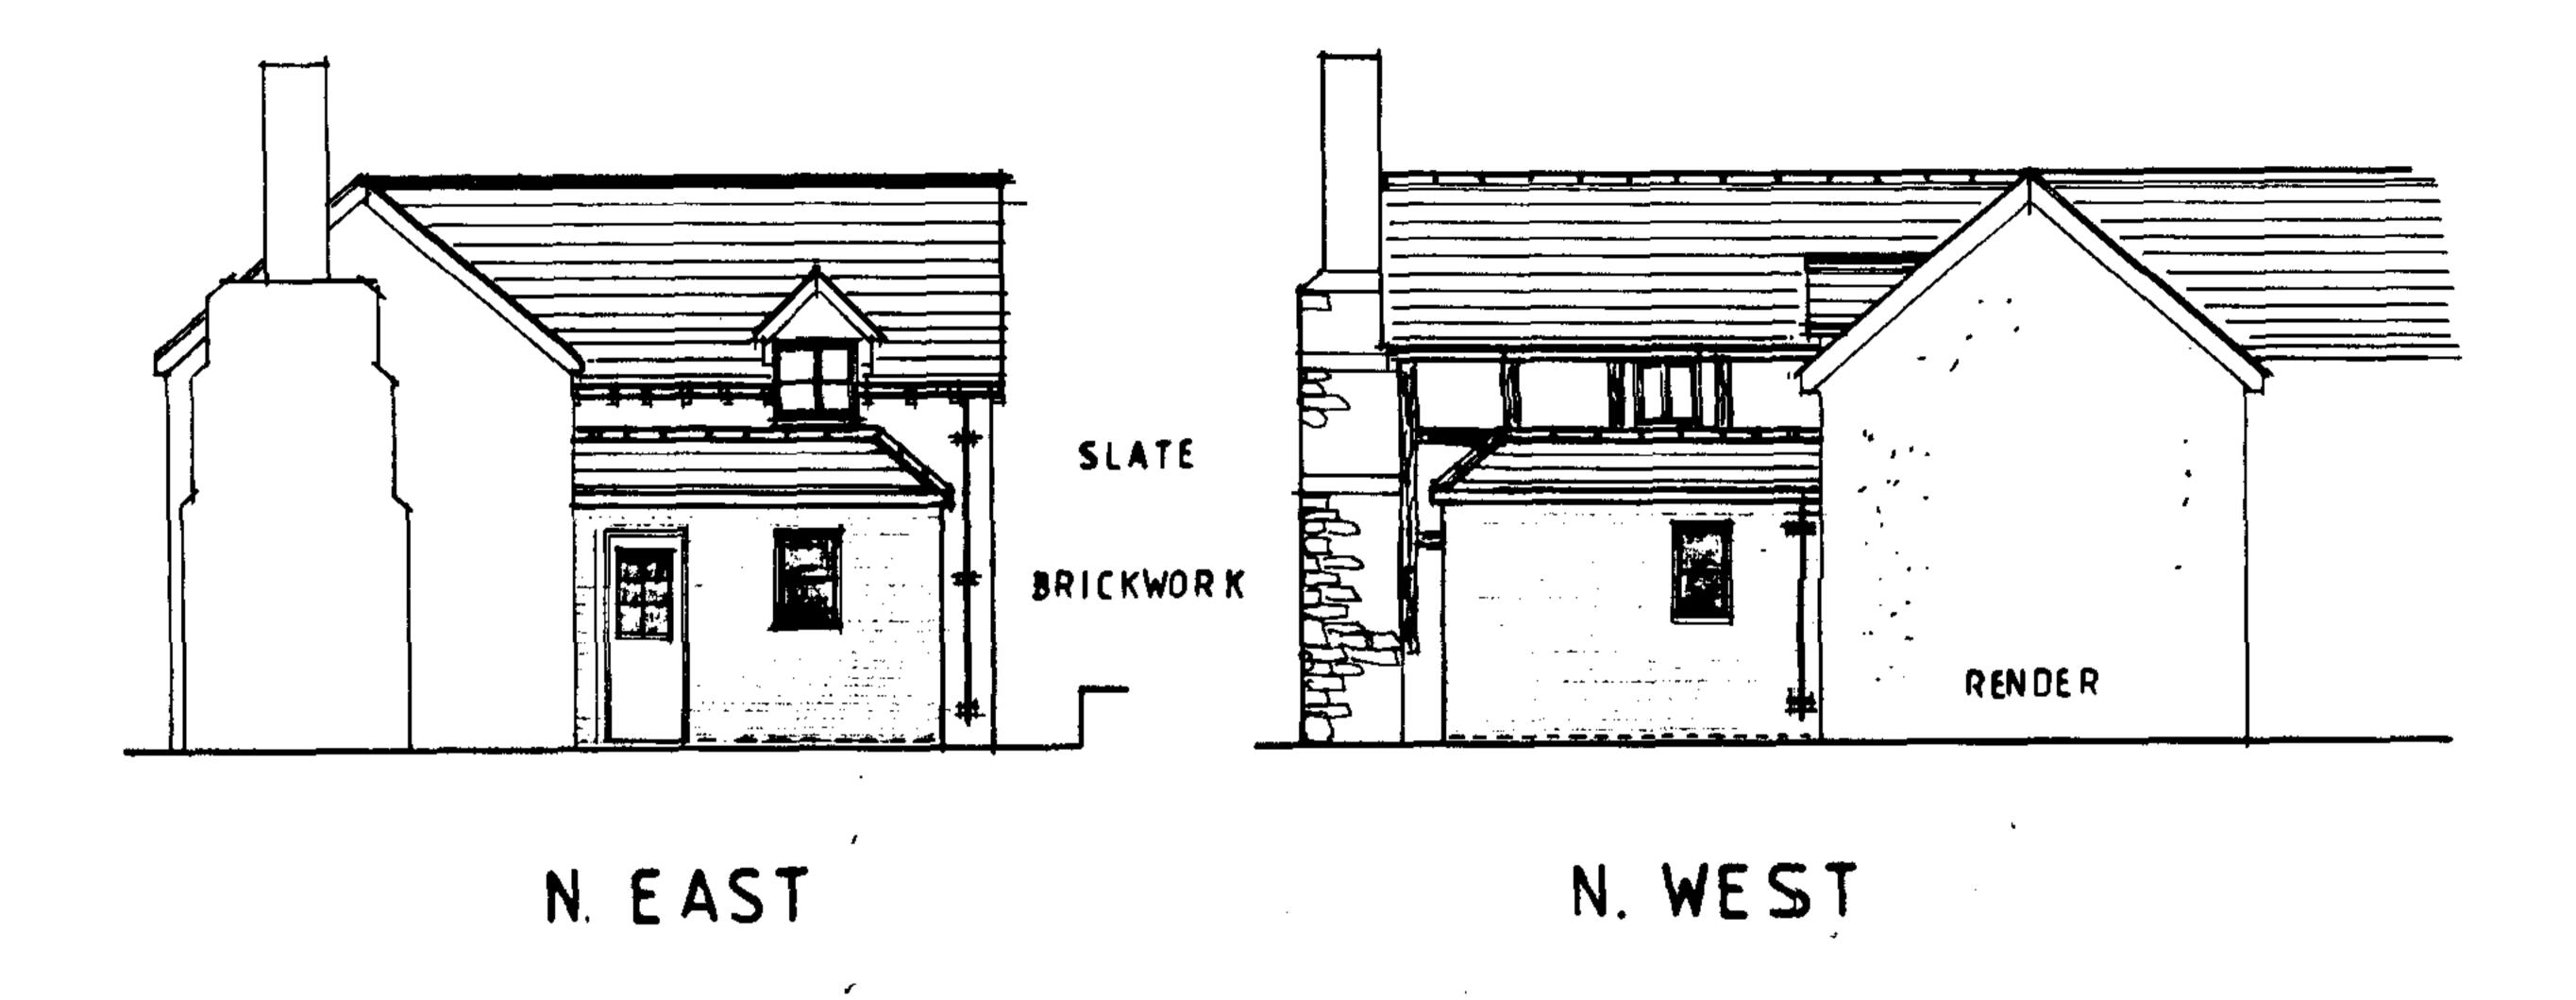

NOTE PART FLAT ROOF

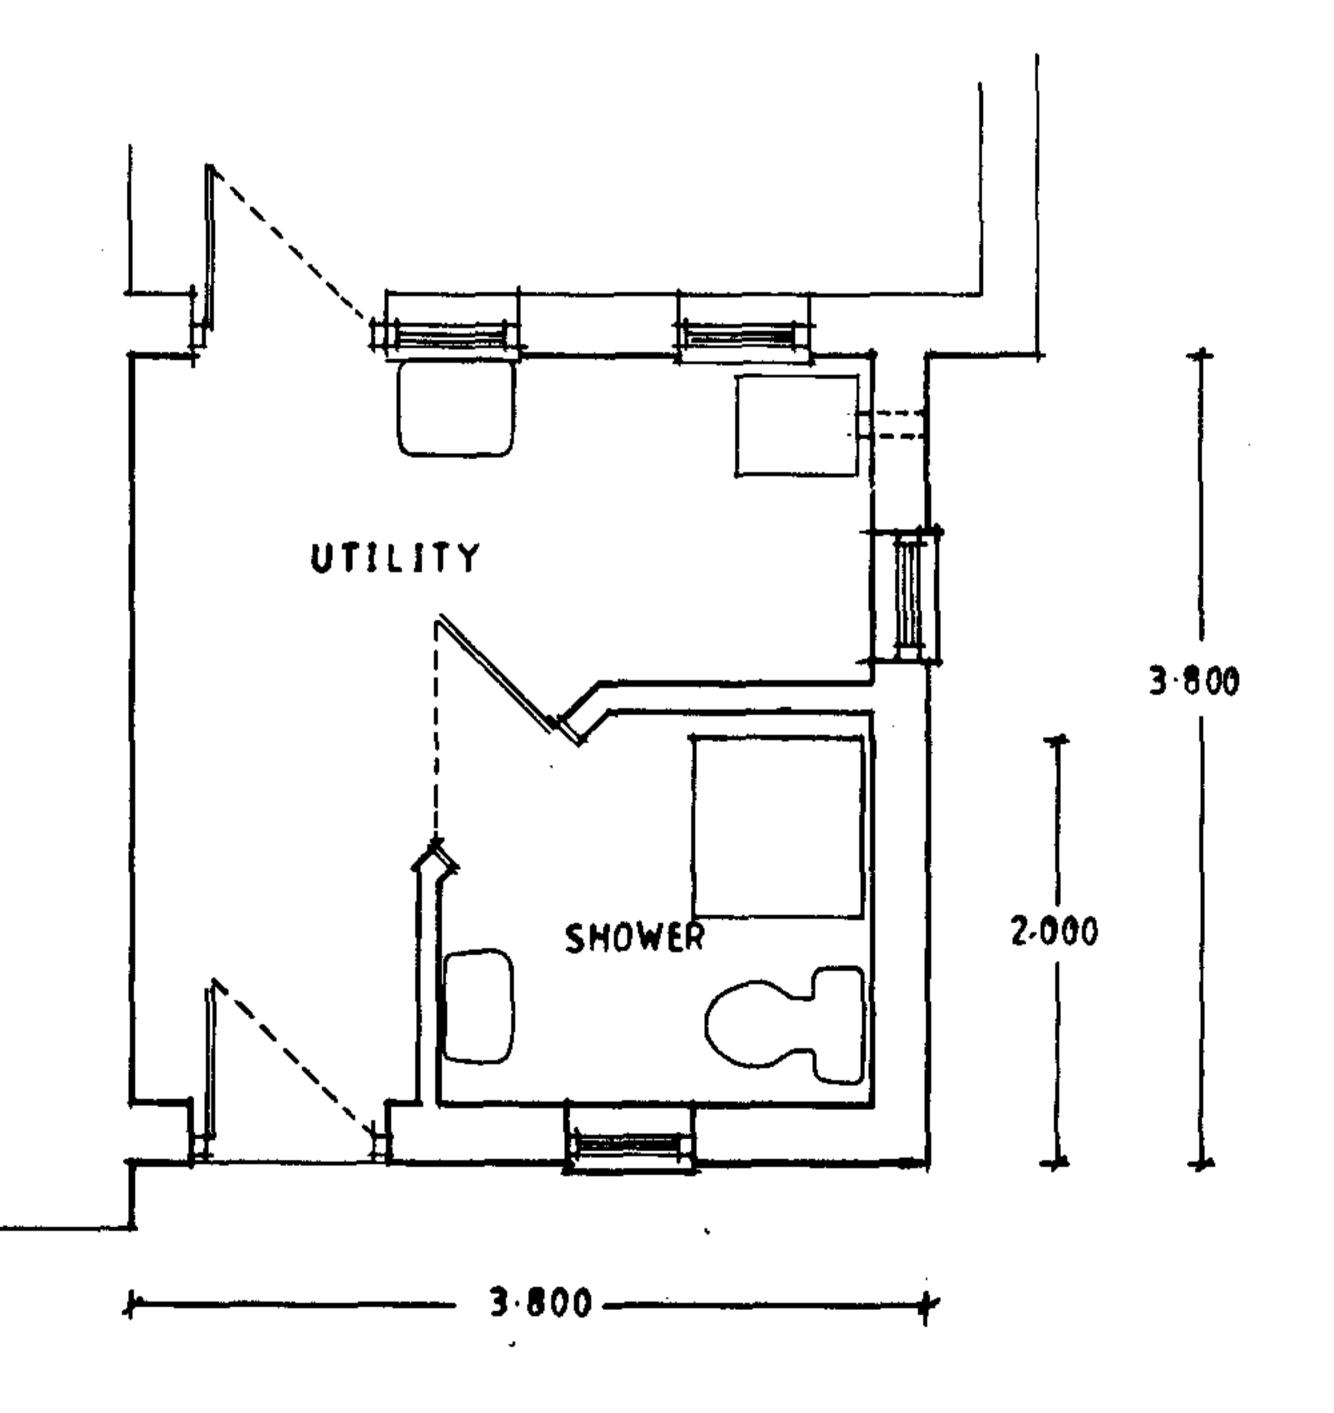

PROPOSED

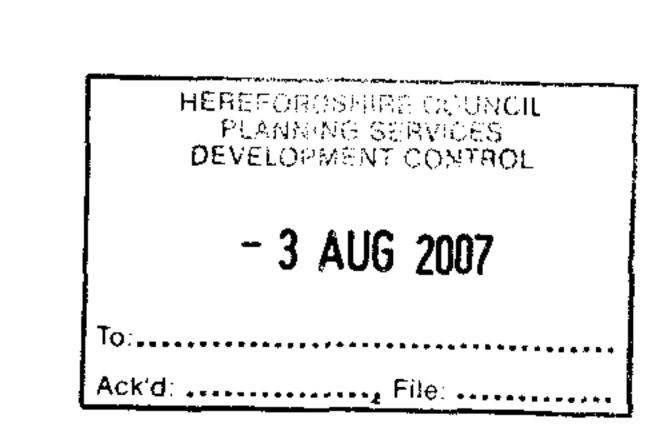

ALL BUILDERS PRACTICES ARE TO COMPLY WITH
THE HEALTH AND SAFETY AT WORK ACT 1974
THE MANAGEMENT OF HEALTH AND SAFETY
AT WORK 1982.
THE CONSTRUCTION (HEALTH AND SAFETY
WELFARE) REGULATIONS 1996.
THE CONSTRUCTION (LIFTING OPERATIONS)
REGULATIONS 1961.
THE CONSTRUCTION (HEAD PROTECTION) REGS. 1989
THE CONSTRUCTION (DESIGN & MANAGEMENT)
REGULATIONS 1994.

DO NOT SCALE FROM THIS DRAWING
WRITTEN DIMENSIONS ARE IN ALL CASES TO BE
PREFERRED TO SCALED DIMENSIONS. ANY
DISCREPANCIES ARE TO BE NOTIFIED TO THE
DESIGNER AT ONCE.

THIS DRAWING IS SUBJECT TO COPYRIGHT
AND MAY NOT BE COPIED OR DISCLOSED
EITHER WHOLLY OR IN PART WITHOUT
THE WRITTEN CONSENT OF MCCARTNEYS L.L.P.
RETENTION OF TITLE - OWNERSHIP AND ALL COPYRIGHT
OF THIS PLAN REMAINS VESTED IN MCCARTNEYS L.L.P.
THE CLIENT IS LICENSED TO USE THE PLAN FOR THE
PURPOSE FOR WHICH THEY WERE PRODUCED ON
PAYMENT TO MCCARTNEYS L.P.P. OF THE COST OF
PREPARATION OF THE PLANS AND DESIGNS.

THIS DRAWING IS NOT INTENDED TO BE
USED AS A WORKING DRAWING.

