


DRWG No 1.

ROOF CLADDING:

BOX PROFILE PLASTISOL STEEL SHEETS, WITH 200 x
200mm ROLL TOP BARGE EACH END.

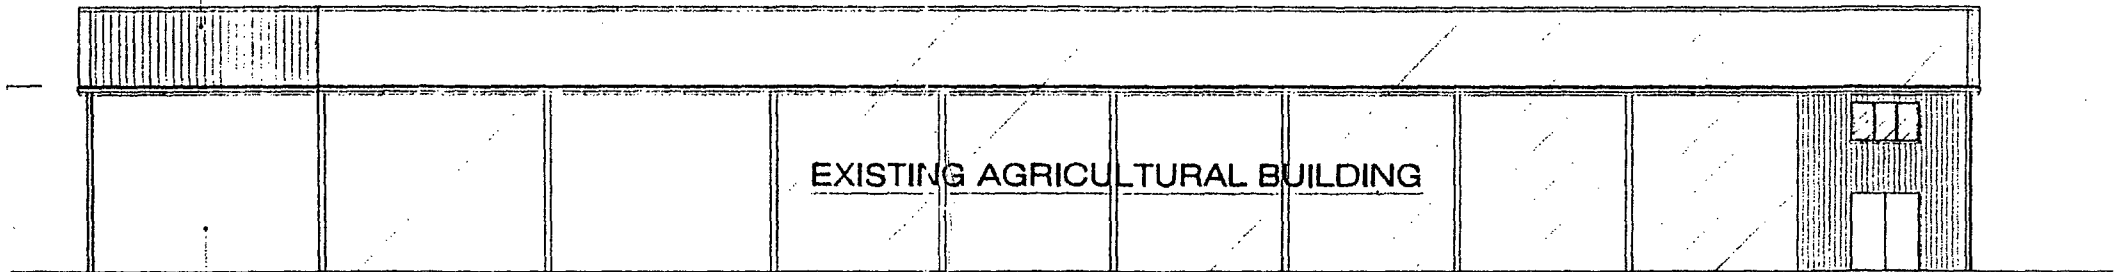

OPEN - (NO CLADDING TO THIS ELEVATION)

NORTH WEST ELEVATION

ROOF CLADDING:

BOX PROFILE PLASTISOL STEEL SHEETS, WITH 200 x
200mm ROLL TOP BARGE EACH END.

