



Note:

Copyright is retained by Big Picture Design.


Legend




Site boundary



Line of existing public right of way

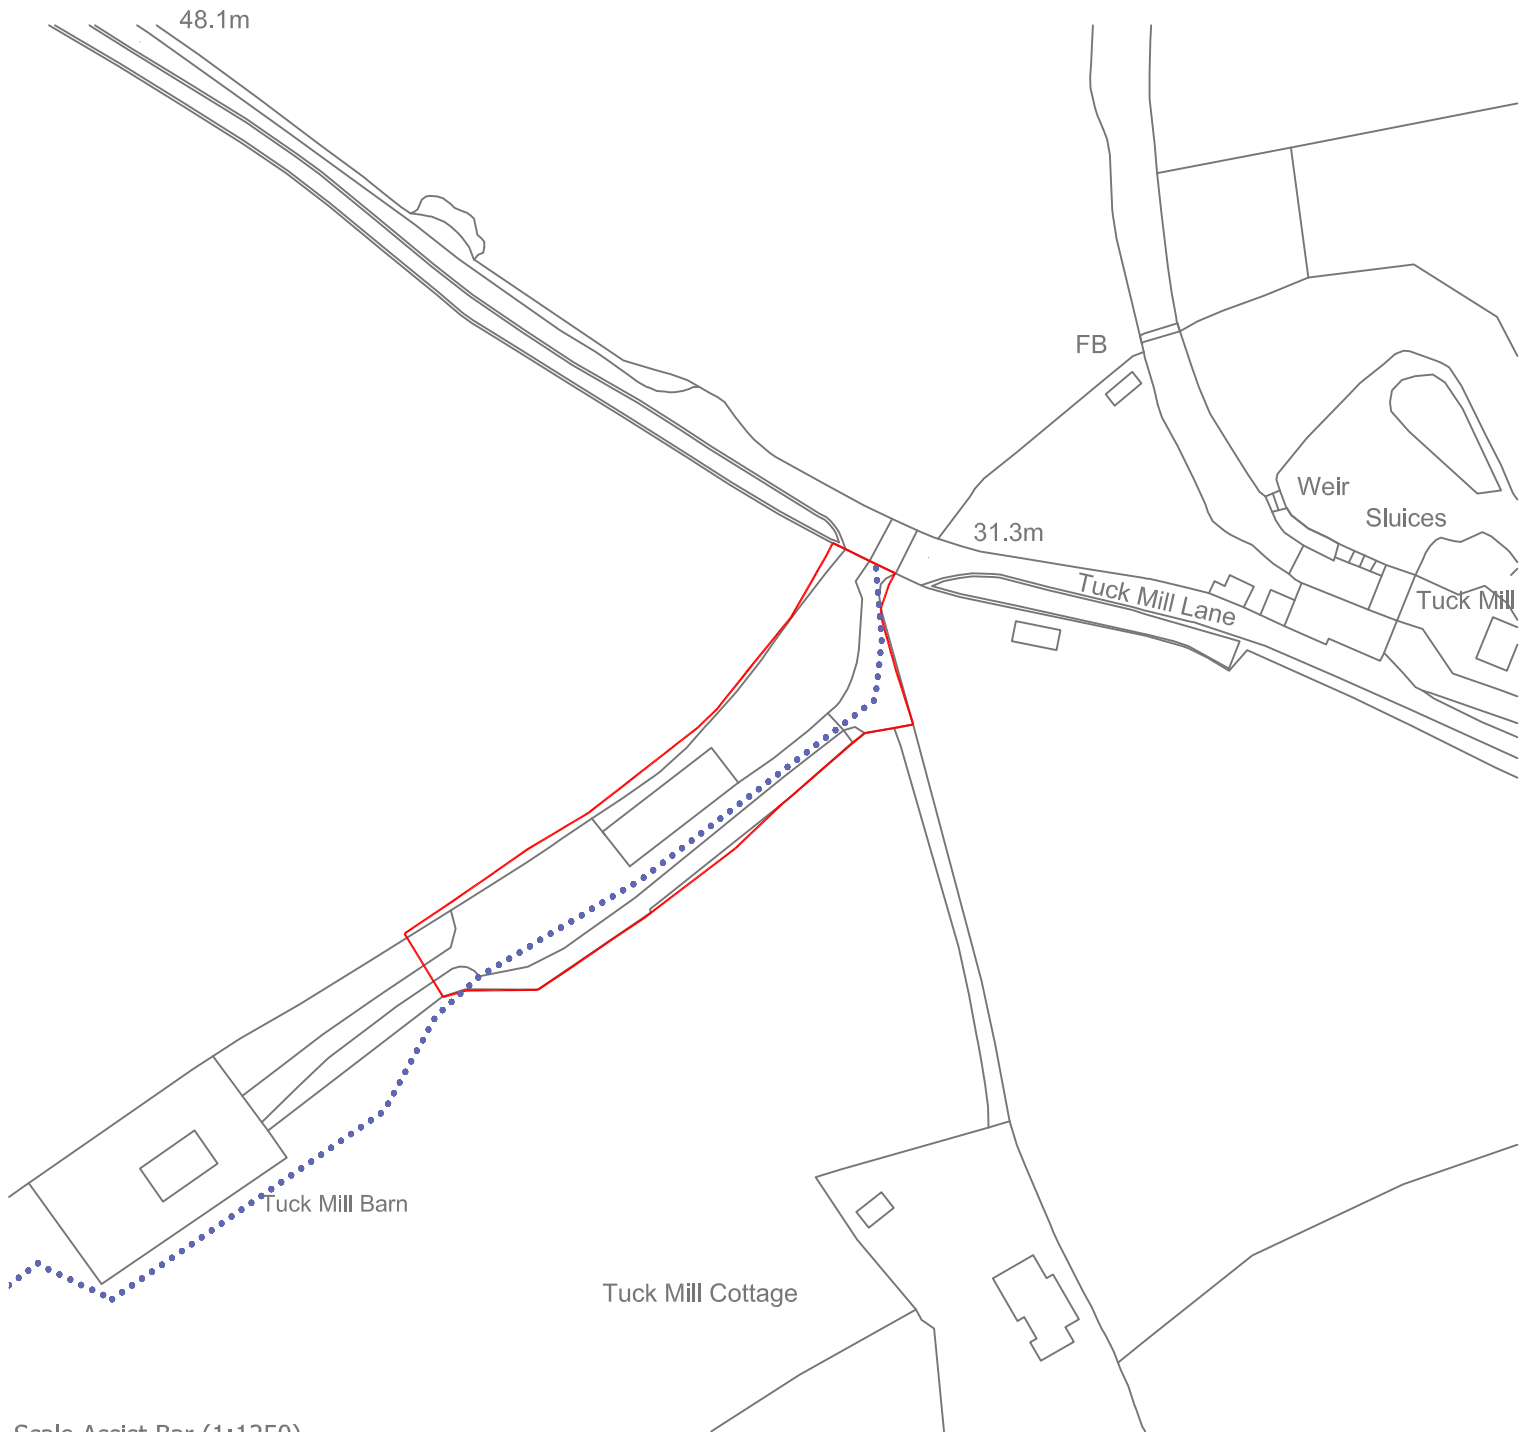

Scale Assist Bar (1:1250)

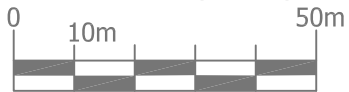

CLIENT:

Emma Davies

PROJECT:

Conversion of The Hay Barn, Tuck Mill Barns,
Tuck Mill Lane, Marstow

DRAWING TITLE:

Site Location Plan

SCALE:

1:1250@A4

DATE:

12/08/2020

DRAWN:

JNM

DRAWING NUMBER:

13150/012

REVISION:

A

**BIG
PICTURE
DESIGN**