

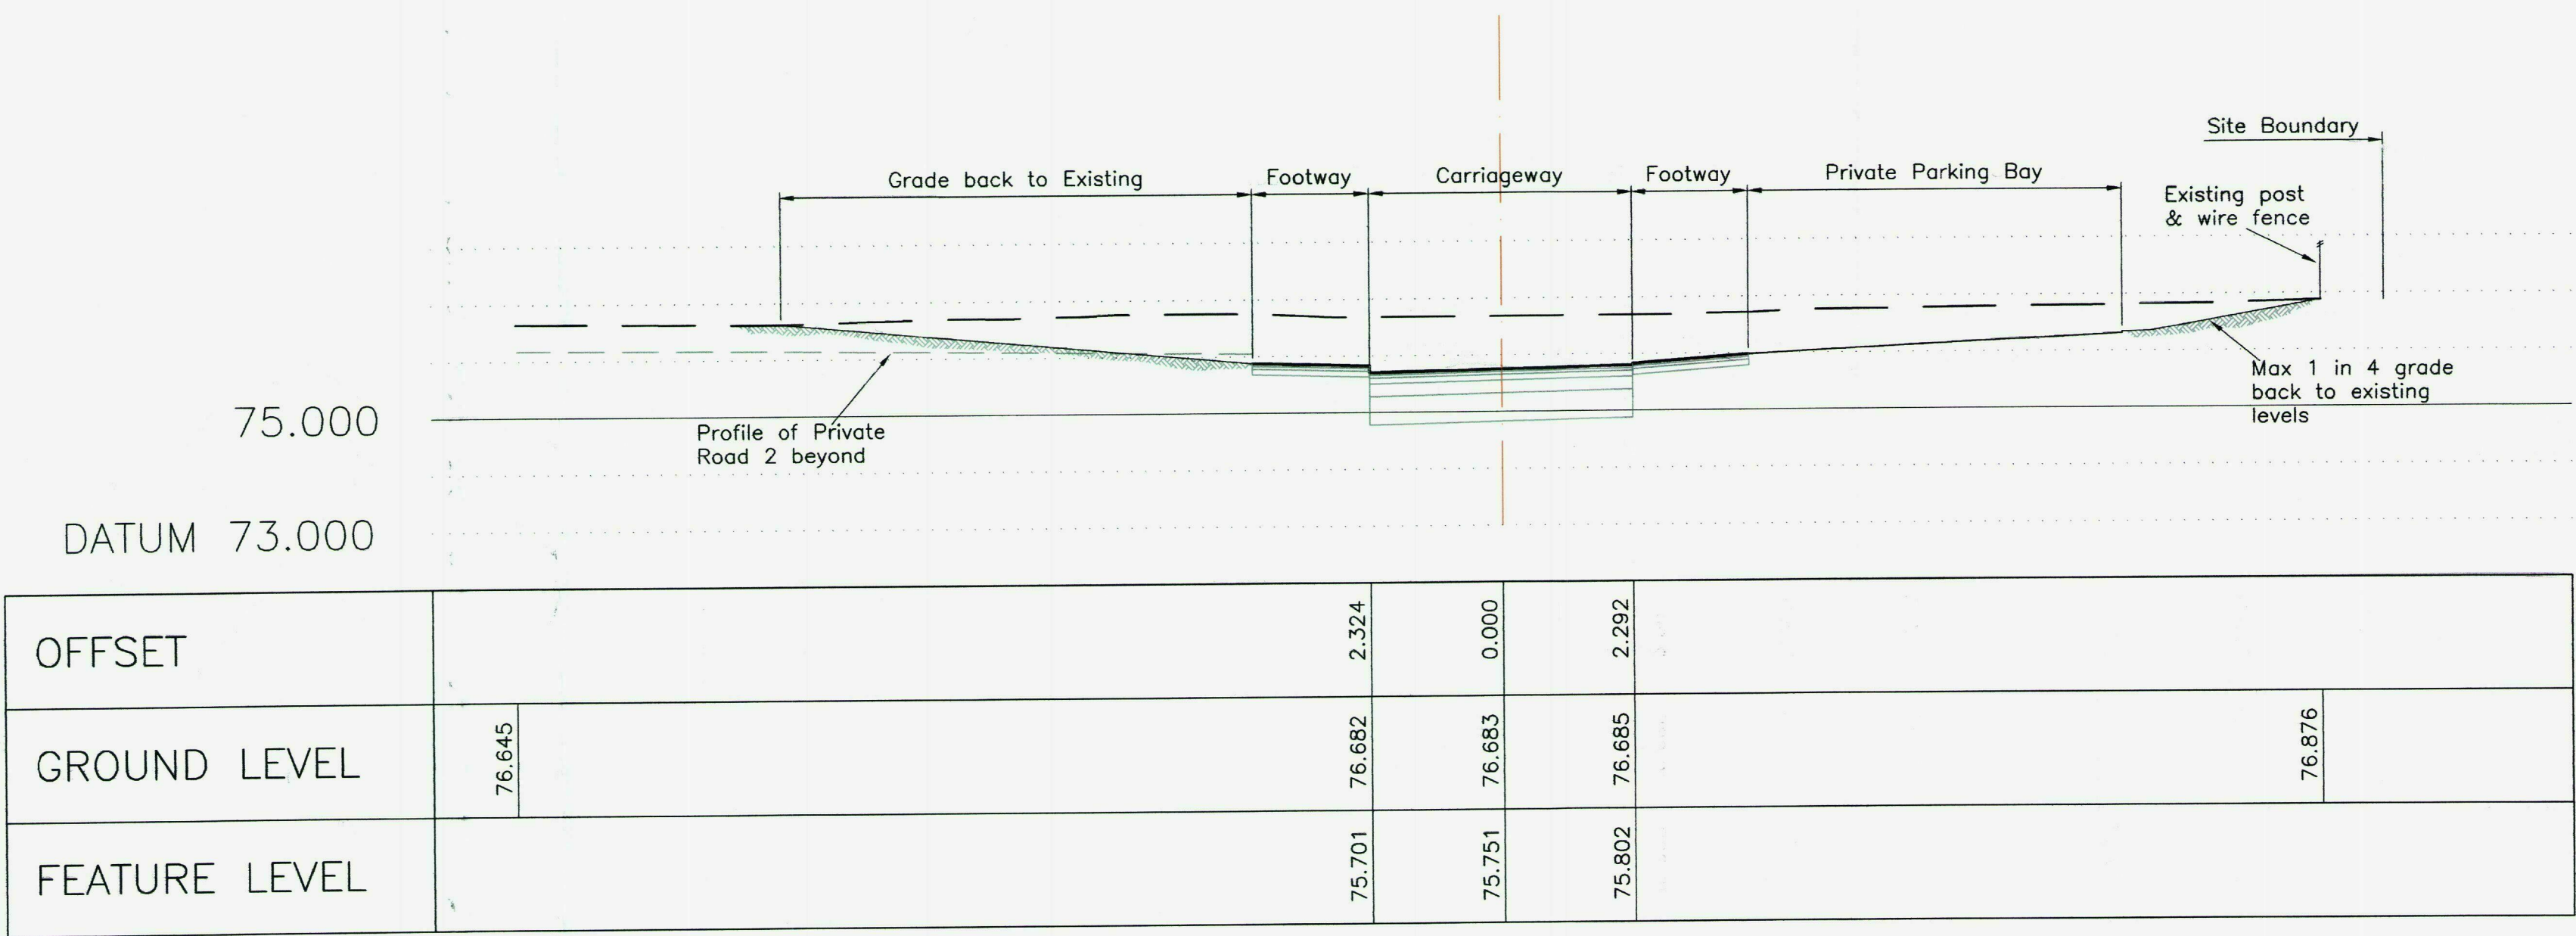


Area to be locally regraded to suit proposed levels and visibility splay

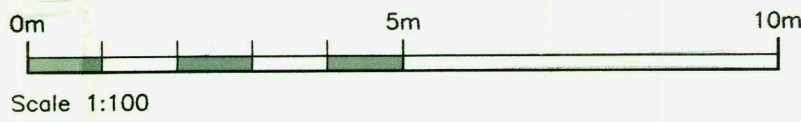

ALIGNMENT ROAD 1
CHAINAGE 5.000

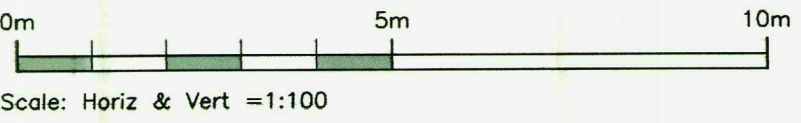

Stratton Park House, Wanborough Road
Swindon, SN3 4HG

Telephone
01793 828000
Website
www.pfaplc.com

For Technical Approval
These drawings are produced for the purposes of obtaining the approval of an adopting or maintaining authority, and reliance on this drawing, for whatever purpose, is at the developer's/contractor's risk until formal technical approval has been received.

NOTES

1.



Rev #	Date	Description	Drawn	Check
-------	------	-------------	-------	-------

Status
FOR TECHNICAL APPROVAL

Client
Andrew Thomas

Project
Church Way Hereford

Drawing Title
Road 1, Chainage 5.000 Cross Section

Drawing No.
P756/15

Date: January 2018
Scale: As Shown @ A1
E-Mail: pchurchward@pfaplc.com