




Reproduced from Ordnance Survey
Superplan 1:25,000 scale map with the
permission of the Controller of Her
Majesty's Stationary Office, Crown
Copyright. All right reserved.
Licence Number ES100038852

BRIAN GRIFFIN PLANNING & CC LIMITED
The Cottage Green Bottom, Littledean
Gloucestershire GL14 3LH
Tel. 01594 829900
PLANNING & COUNTRYSIDE CONSULTANTS

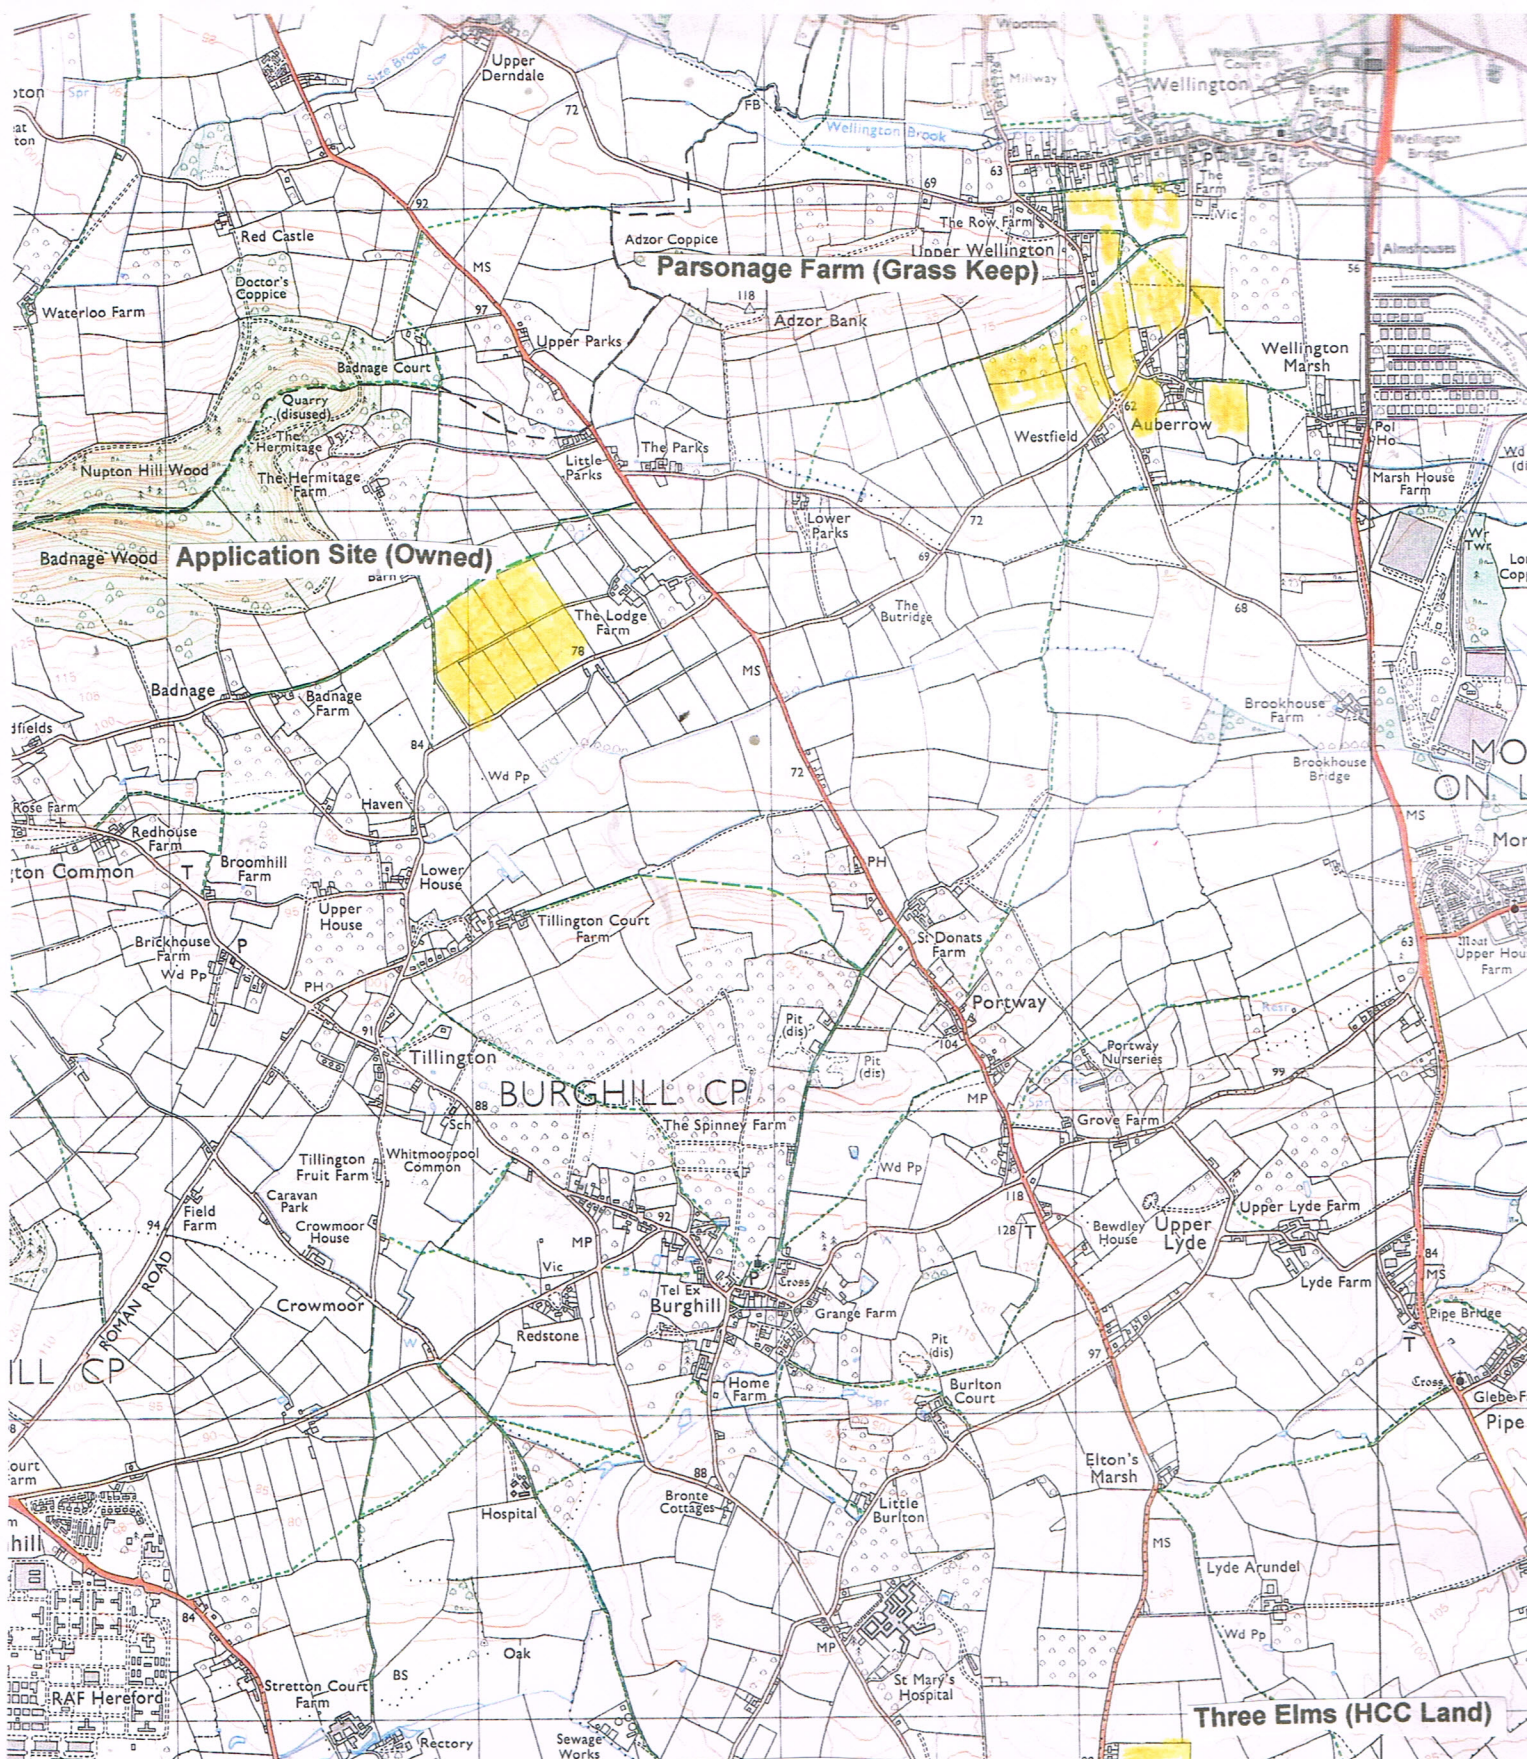

Note:	OS Licence	Job Title	Drawing Title
Not to be used as a design drawing - check measurement on site	Job No AA000	J Jones & Sons Land At Lodge Farm Wellington HR4 8NN	Land Owned and Occupied
	Drawing No	I.F60	Scale: 1:25,000
	Origin	OS	Date: September 2018
	Checked	Btg	A4

