


Serial number: 243098
©Crown copyright and database right 2022
Ordnance Survey licence 100048957

Scale bar 1:1250

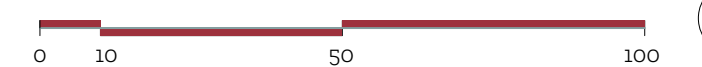

Refer to Rappor's Transport Statement
for detailed transport analysis and layouts

- Red line indicates application boundary
- Public Right of Way
Footpath
Path Reference: DO2

Rev	Date	Description	DRW	CHK
Project Pennymore Farm				
Project No. 1037				
Date 18/Mar/24		Status PLANNING		
Scale 1:1250 at A1		Drawn RH		Checked MH
Drawing				
Access Plan				
Drawing No. PL022				Rev.