
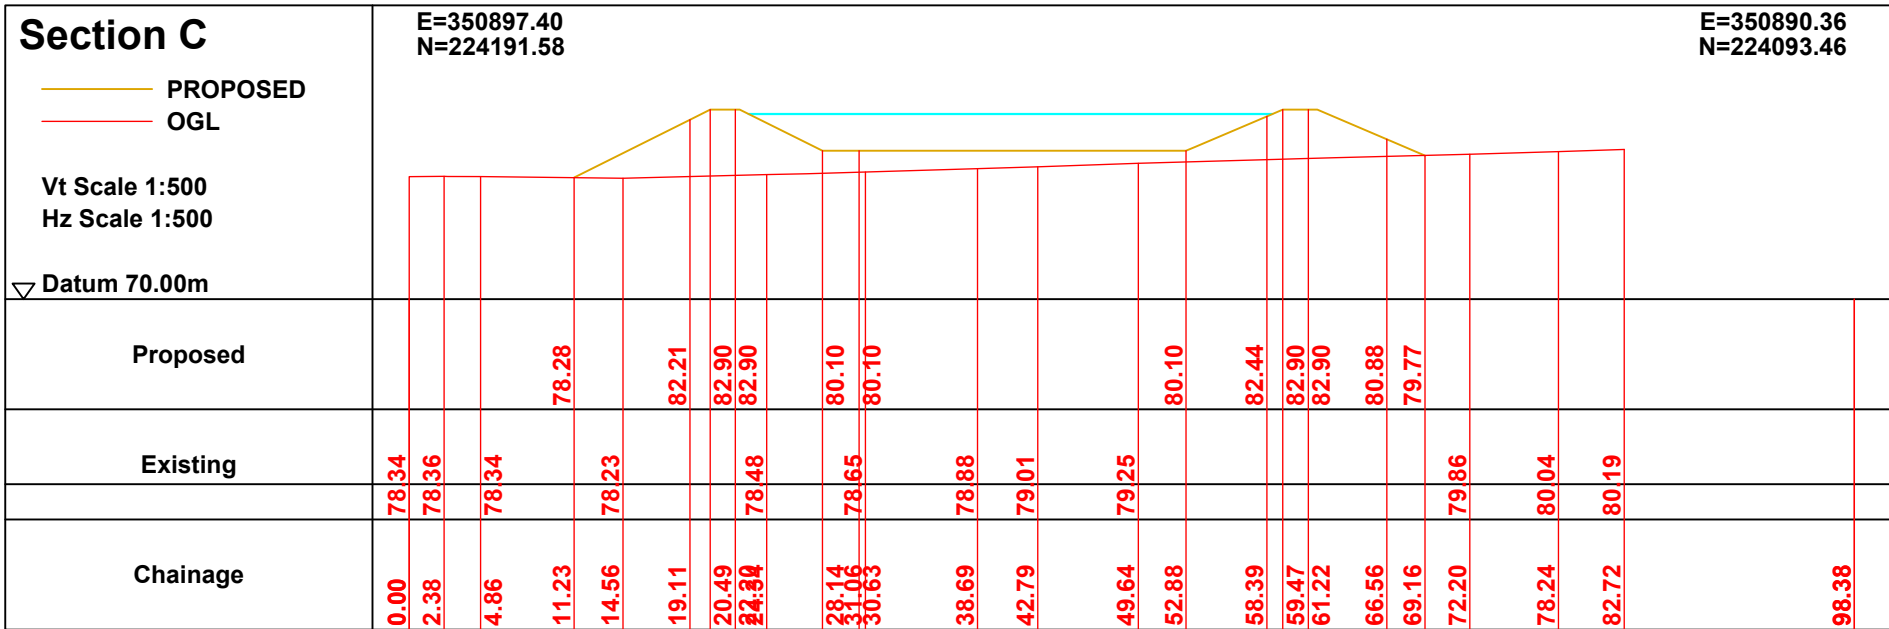
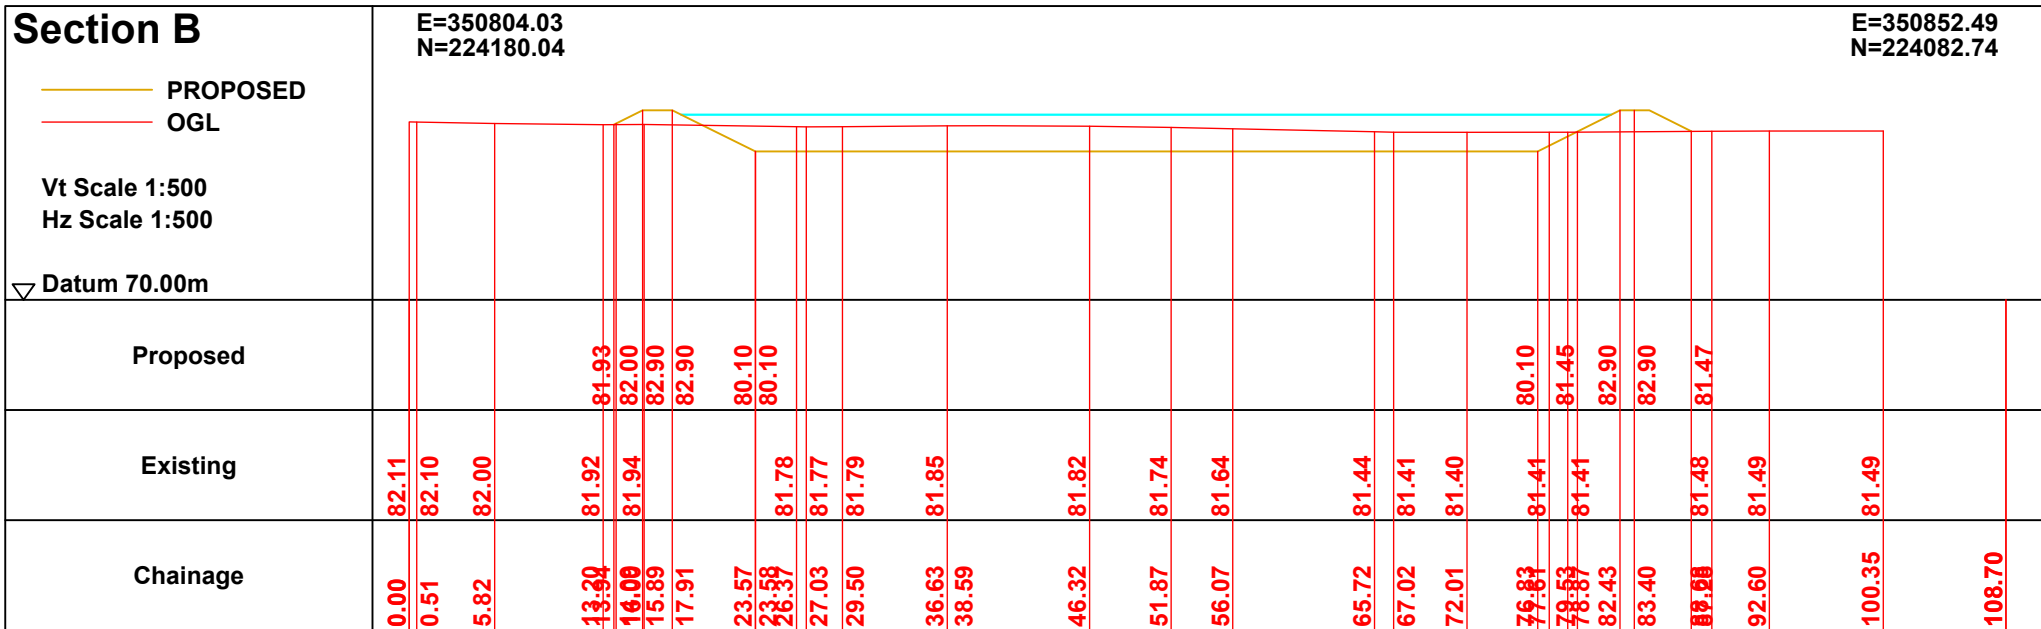


- Notes:
1. This drawing is copyright and its use or reproduction without the written permission of PM Consultants (UK) Ltd is prohibited.
 2. Due to unavoidable inaccuracies during the reproduction process, these drawings should not be scaled. Where dimensions are critical PM Consultants (UK) Ltd should be requested to confirm dimensions based on survey information. Scales appearing at the base of this plan are for indicative purposes only.
 3. This plan has been prepared in accordance with BS 1192, Part 1 in relation to scale and dimension. Tolerances permitted within the British Standard should be observed.
 4. All dimensions and particulars should be checked on site. Any discrepancies should be reported to PM Consultants (UK) Ltd before any work commences.

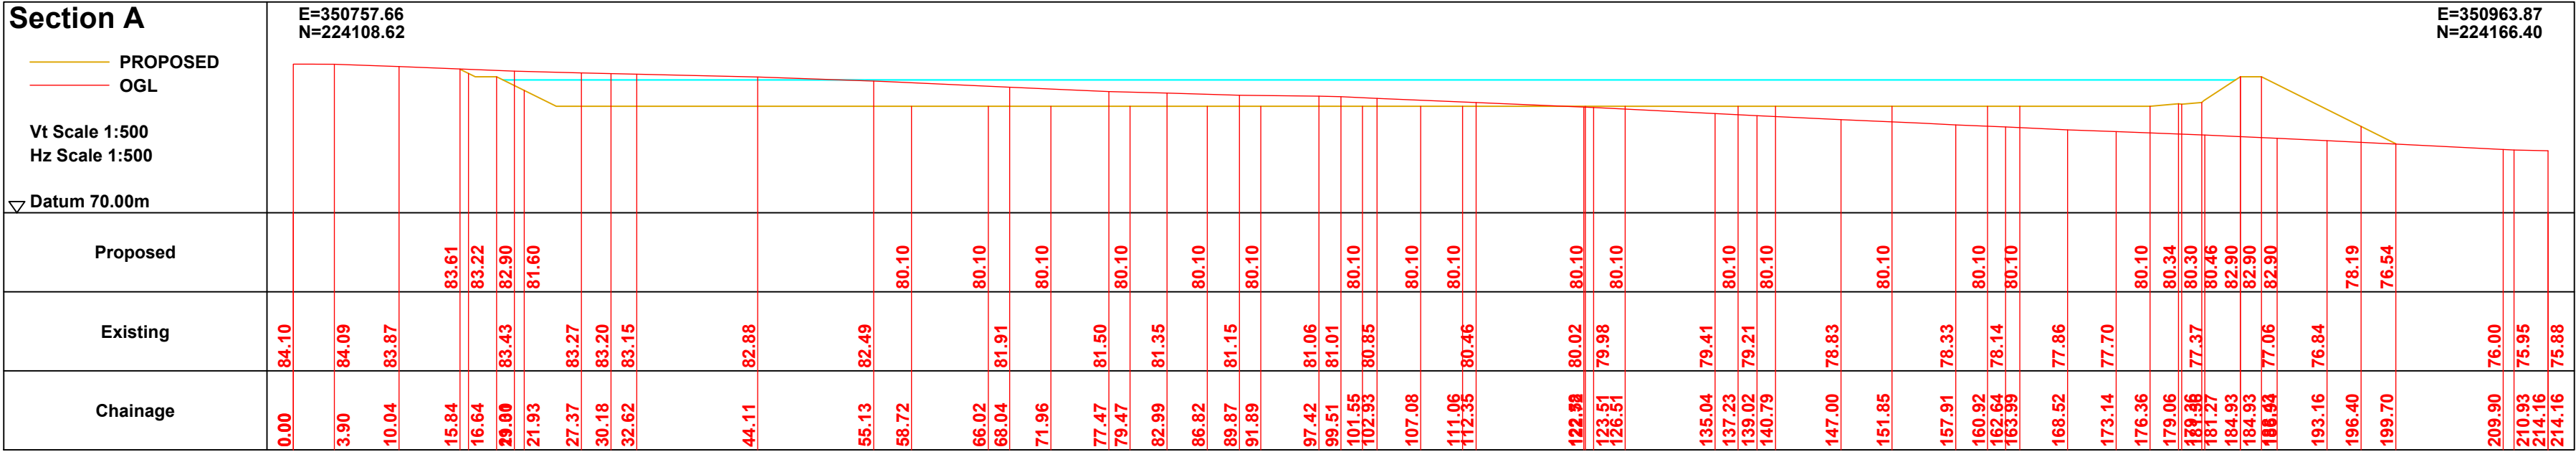

NOTES:

LEVELS AND CO-ORDINATE GRID ARE RELATED TO GPS SURVEY DATUM DERIVED FROM ORDNANCE SURVEY DATUM VIA OSTN15

ALTHOUGH O.S. CO-ORDINATES ARE SHOWN ON THIS PLAN THE GRID IS TO BE TREATED AS ARBITRARY.

NO SCALE FACTOR HAS BEEN APPLIED TO THE SURVEY THEREFORE THE CO-ORDINATES SHOWN ARE NOT TRUE O.S. CO-ORDINATES.

ISSUE	REVISION	DATE

Job:

CROSS SECTIONS
TRELASDEE FARM
ST WEONARDS, HEREFORDSHIRE

Scale:

1/500

Date:

11/08/21

Drawn By:

RF

Checked By:

NM

Job Ref:

PG/TF/003

Client:

FM GREEN
TRESLADEE FARM
ST WEONARDS
HEREFORDSHIRE



PMCONSULTANTS (UK) LTD
48 Park Avenue, Abergavenny
Monmouthshire, NP7 5SP
Web: pmconsultants.co.uk Tel: (01873) 850667
E-Mail: surveys@pmconsultants.co.uk

