


SW 06 / 1179 / F

- ① Hatched buildings no
larger in existence 
- ② Shed 

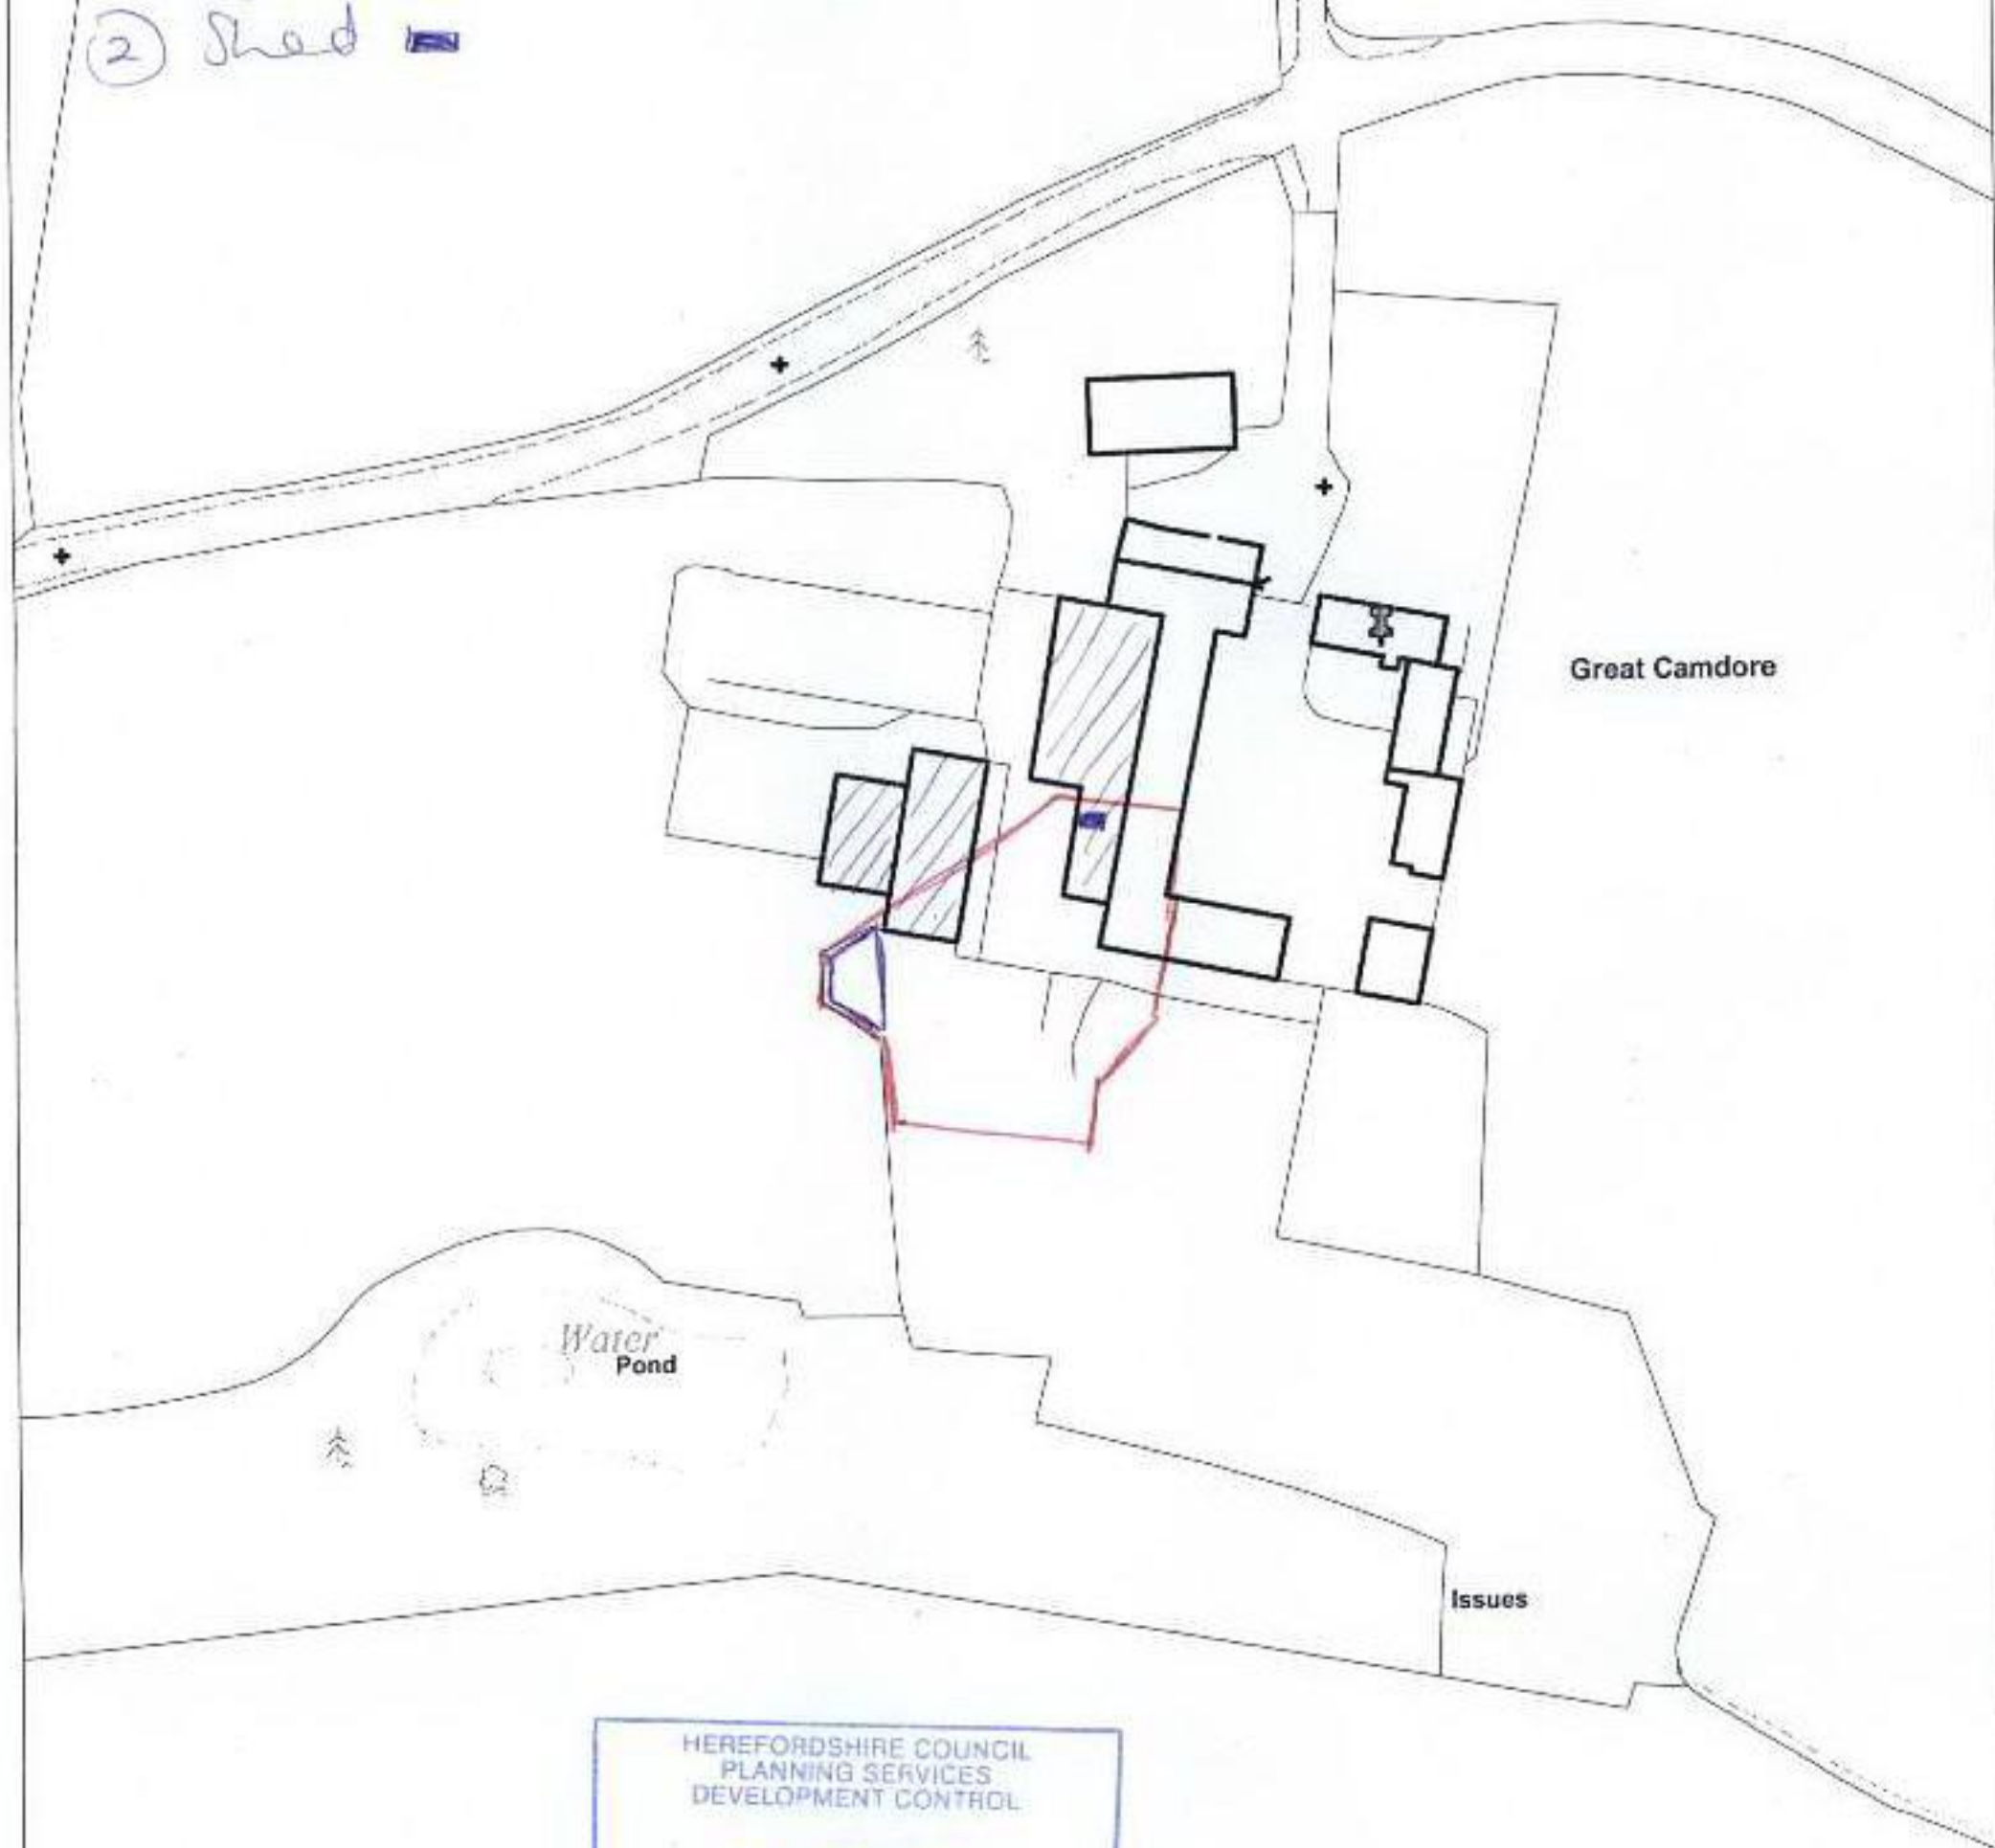

HEREFORDSHIRE COUNCIL
PLANNING SERVICES
DEVELOPMENT CONTROL

19 APR 2006

To:

Ack'd: File:

 NORTH

LOCATION PLAN - The Dairy, Great Camdore Barns
Orcop, Herefordshire, HR2 8EU

SCALE 1:1250



Herefordshire Council
Planning Services
Blueschool House
Blueschool Street
Hereford
HR1 2ZB
Tel.: (01432) 260000
Fax.: (01432) 261970