




SECTION A

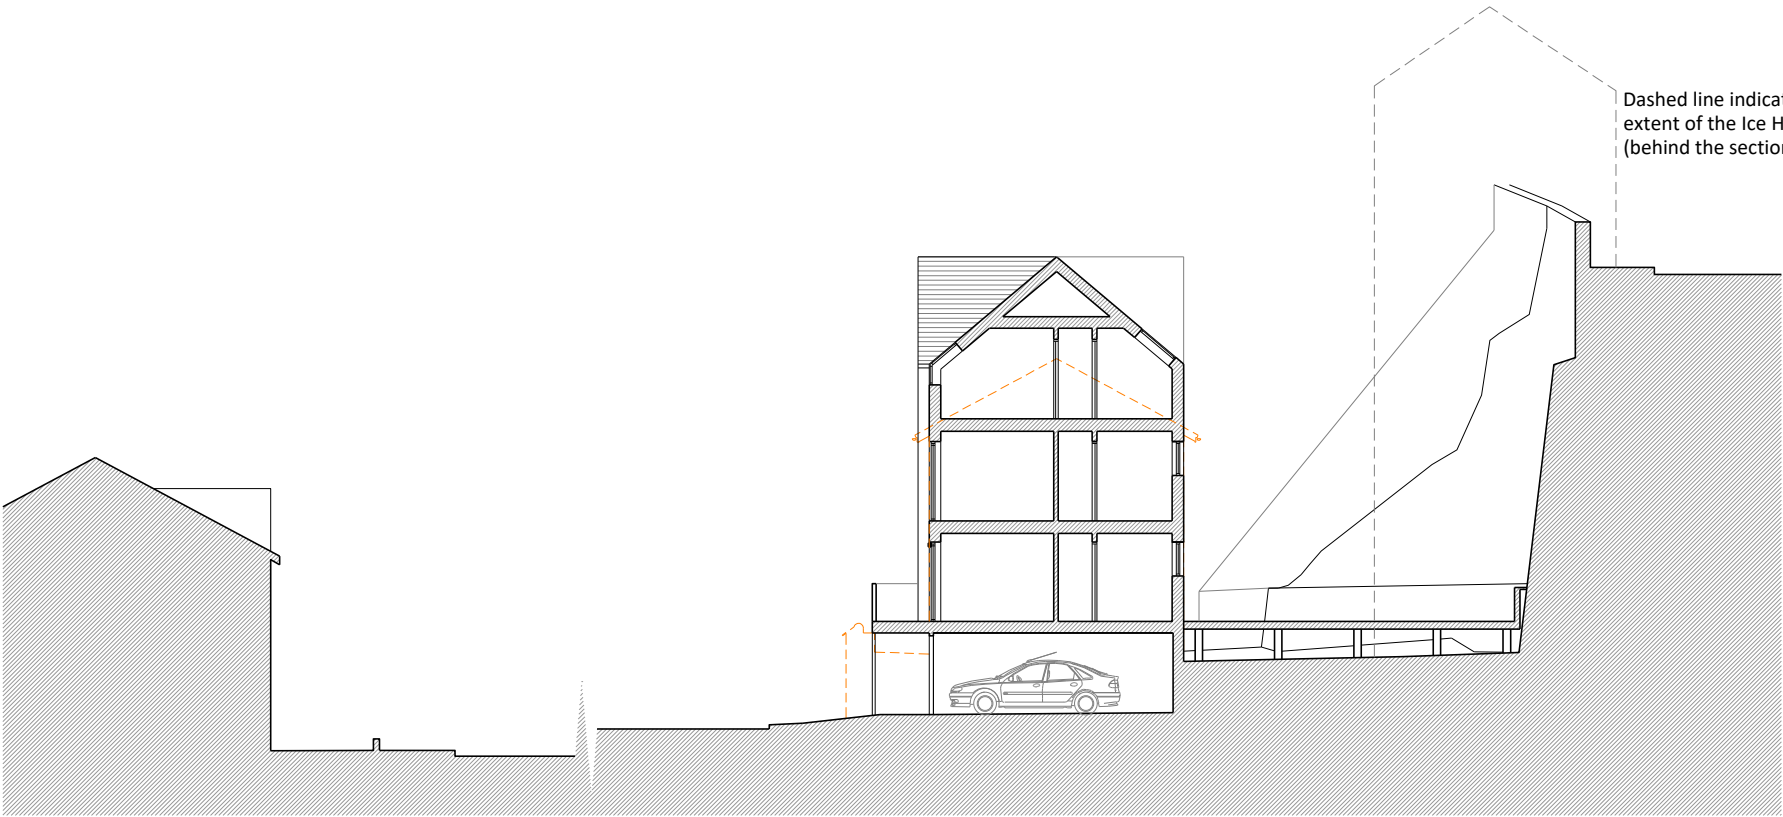


SECTION B

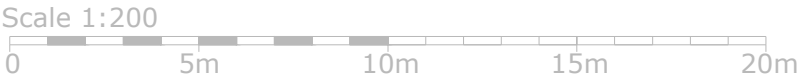

Responsibility is not accepted for errors made by others in scaling from this drawing.
All construction information should be taken from figured dimensions only.

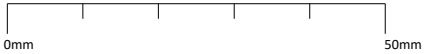

KEY PLAN

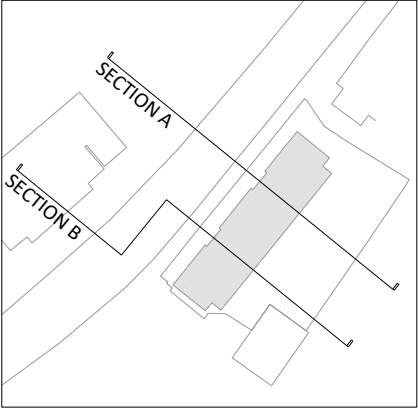

PL STATUS	P01 REV	22.07.20 DATE	ISSUED FOR PLANNING DESCRIPTION	REVISED BY MA
CLIENT D.P.Rollings Ltd				CHECKED BY FR
CONSULTANT STRIDE TREGLOWN				ORIGINATOR NO 153744

CONSULTANT
STRIDE TREGLOWN
www.stridetreglown.com © Stride Treglown Limited 2016

PROJECT
Riverview Flats
Wye Street
Ross-on-Wye
Herefordshire
HR9 7BY

DRAWING TITLE
Proposed
Sections A & B

SUITABILITY STATUS PL PLANNING	SCALE 1:200 @A3
-----------------------------------	--------------------

PROJECT ORIGINATOR ZONE LEVEL TYPE ROLE CLASSIFICATION NUMBER	REVISION
WYEST-STL-XX-XX-DR-A-XXXX-03001	P01