
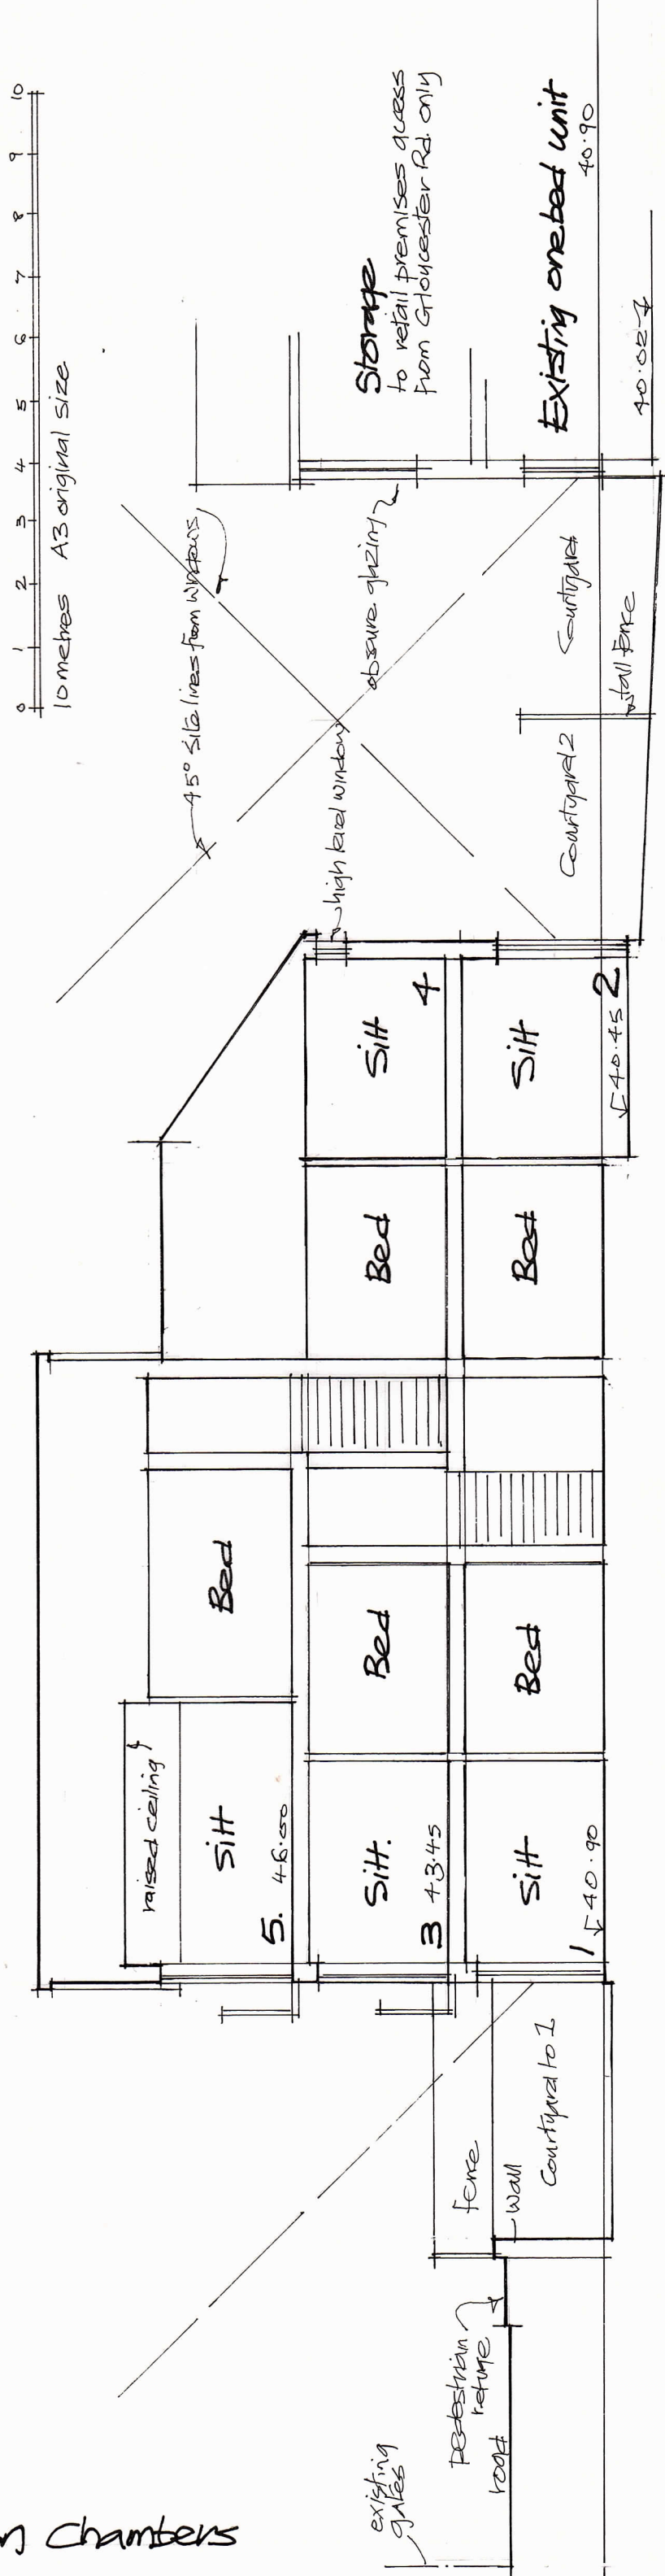


Proposed 5 no one bed flats rear of Albion Chambers

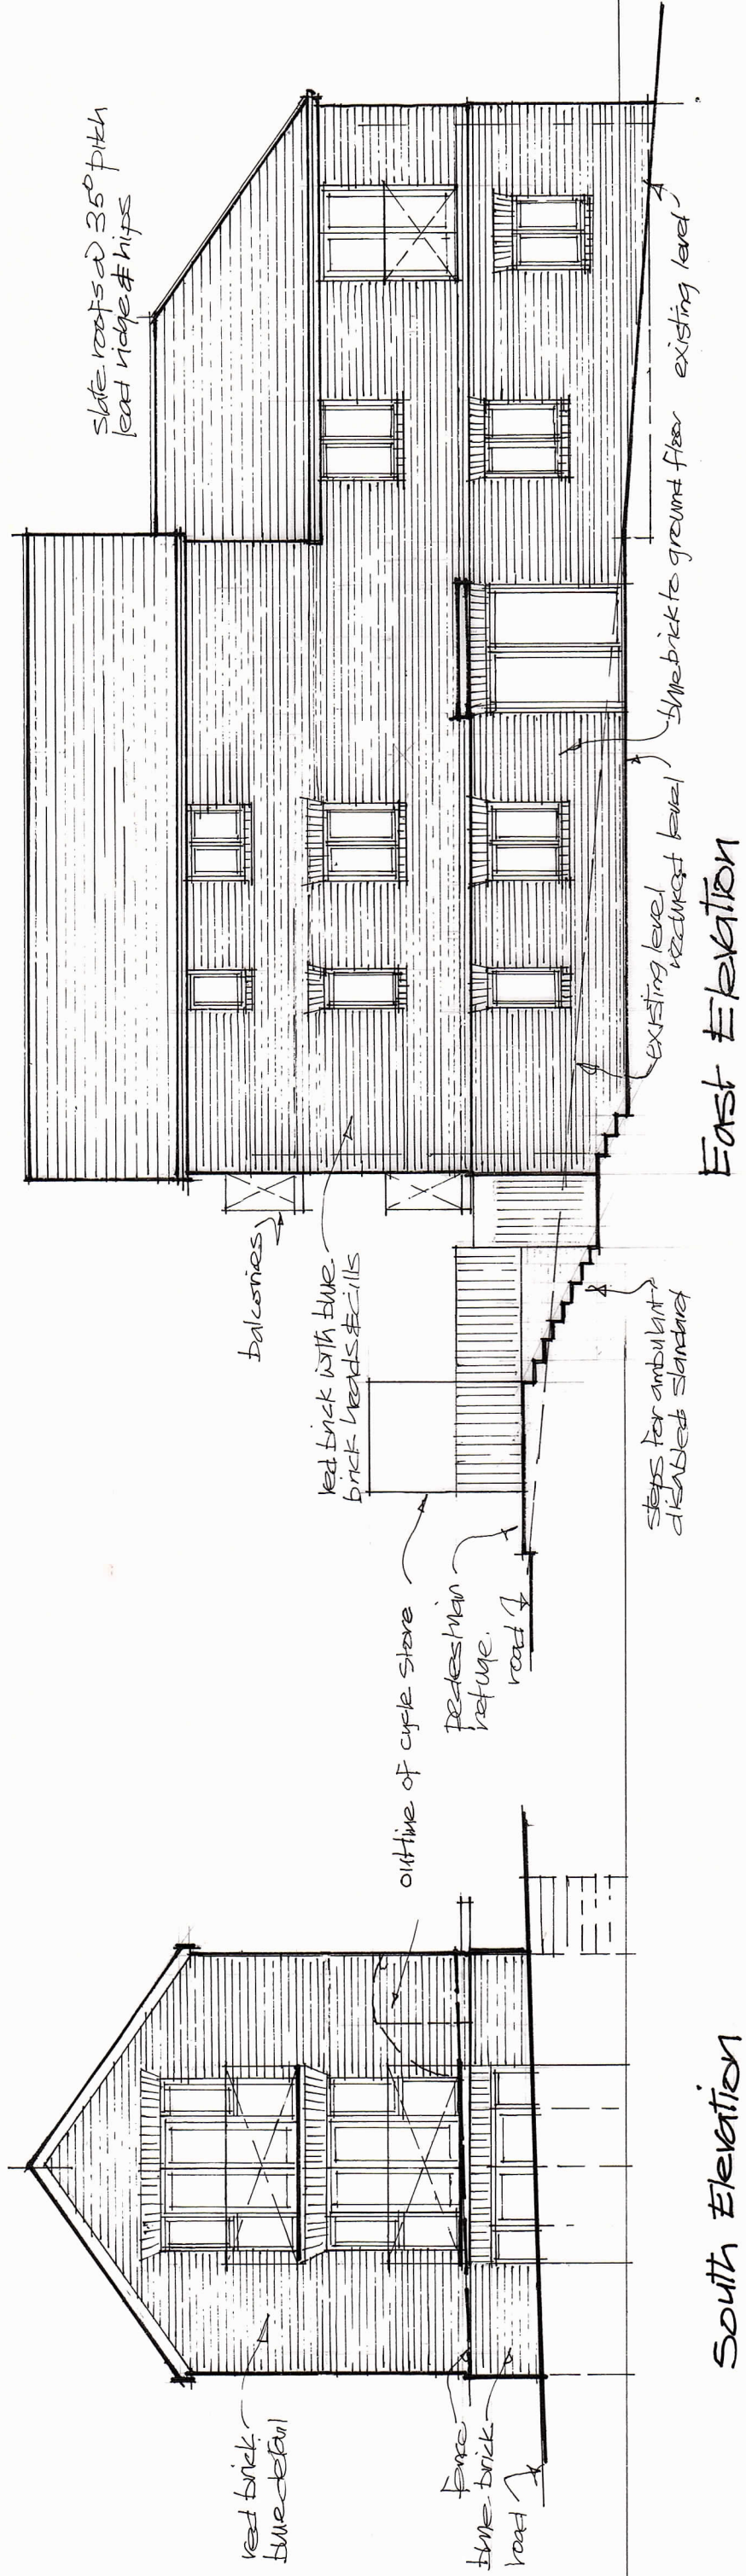

Section through Centre Line of Proposed Building

scale 1:00 feb 2015

1208-20