


122257

HEREFORDSHIRE COUNCIL
PLANNING SERVICES
DEVELOPMENT CONTROL

02 AUG 2012
To: _____
Ackd: _____, File: _____

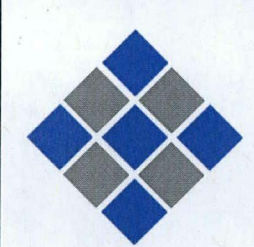

Bernard Eacock Ltd
Town Planning & Architectural Services
1 Fine Street
Peterchurch
Herefordshire
HR2 0SN


T: 01981 550550
F: 01981 551971
E: bde@bernardeacock.com
www.bernardeacock.co.uk

Client:
Mrs Morgan

Site:
**Bridge Farm
Almeley
Herefordshire
HR3 6LD**

Title:
Proposed Block Plan

Date: 01/08/2012	Version: V3	Drawn by:
Scale: 1:200 @ A3	Drawing number: BEL12-004-003	

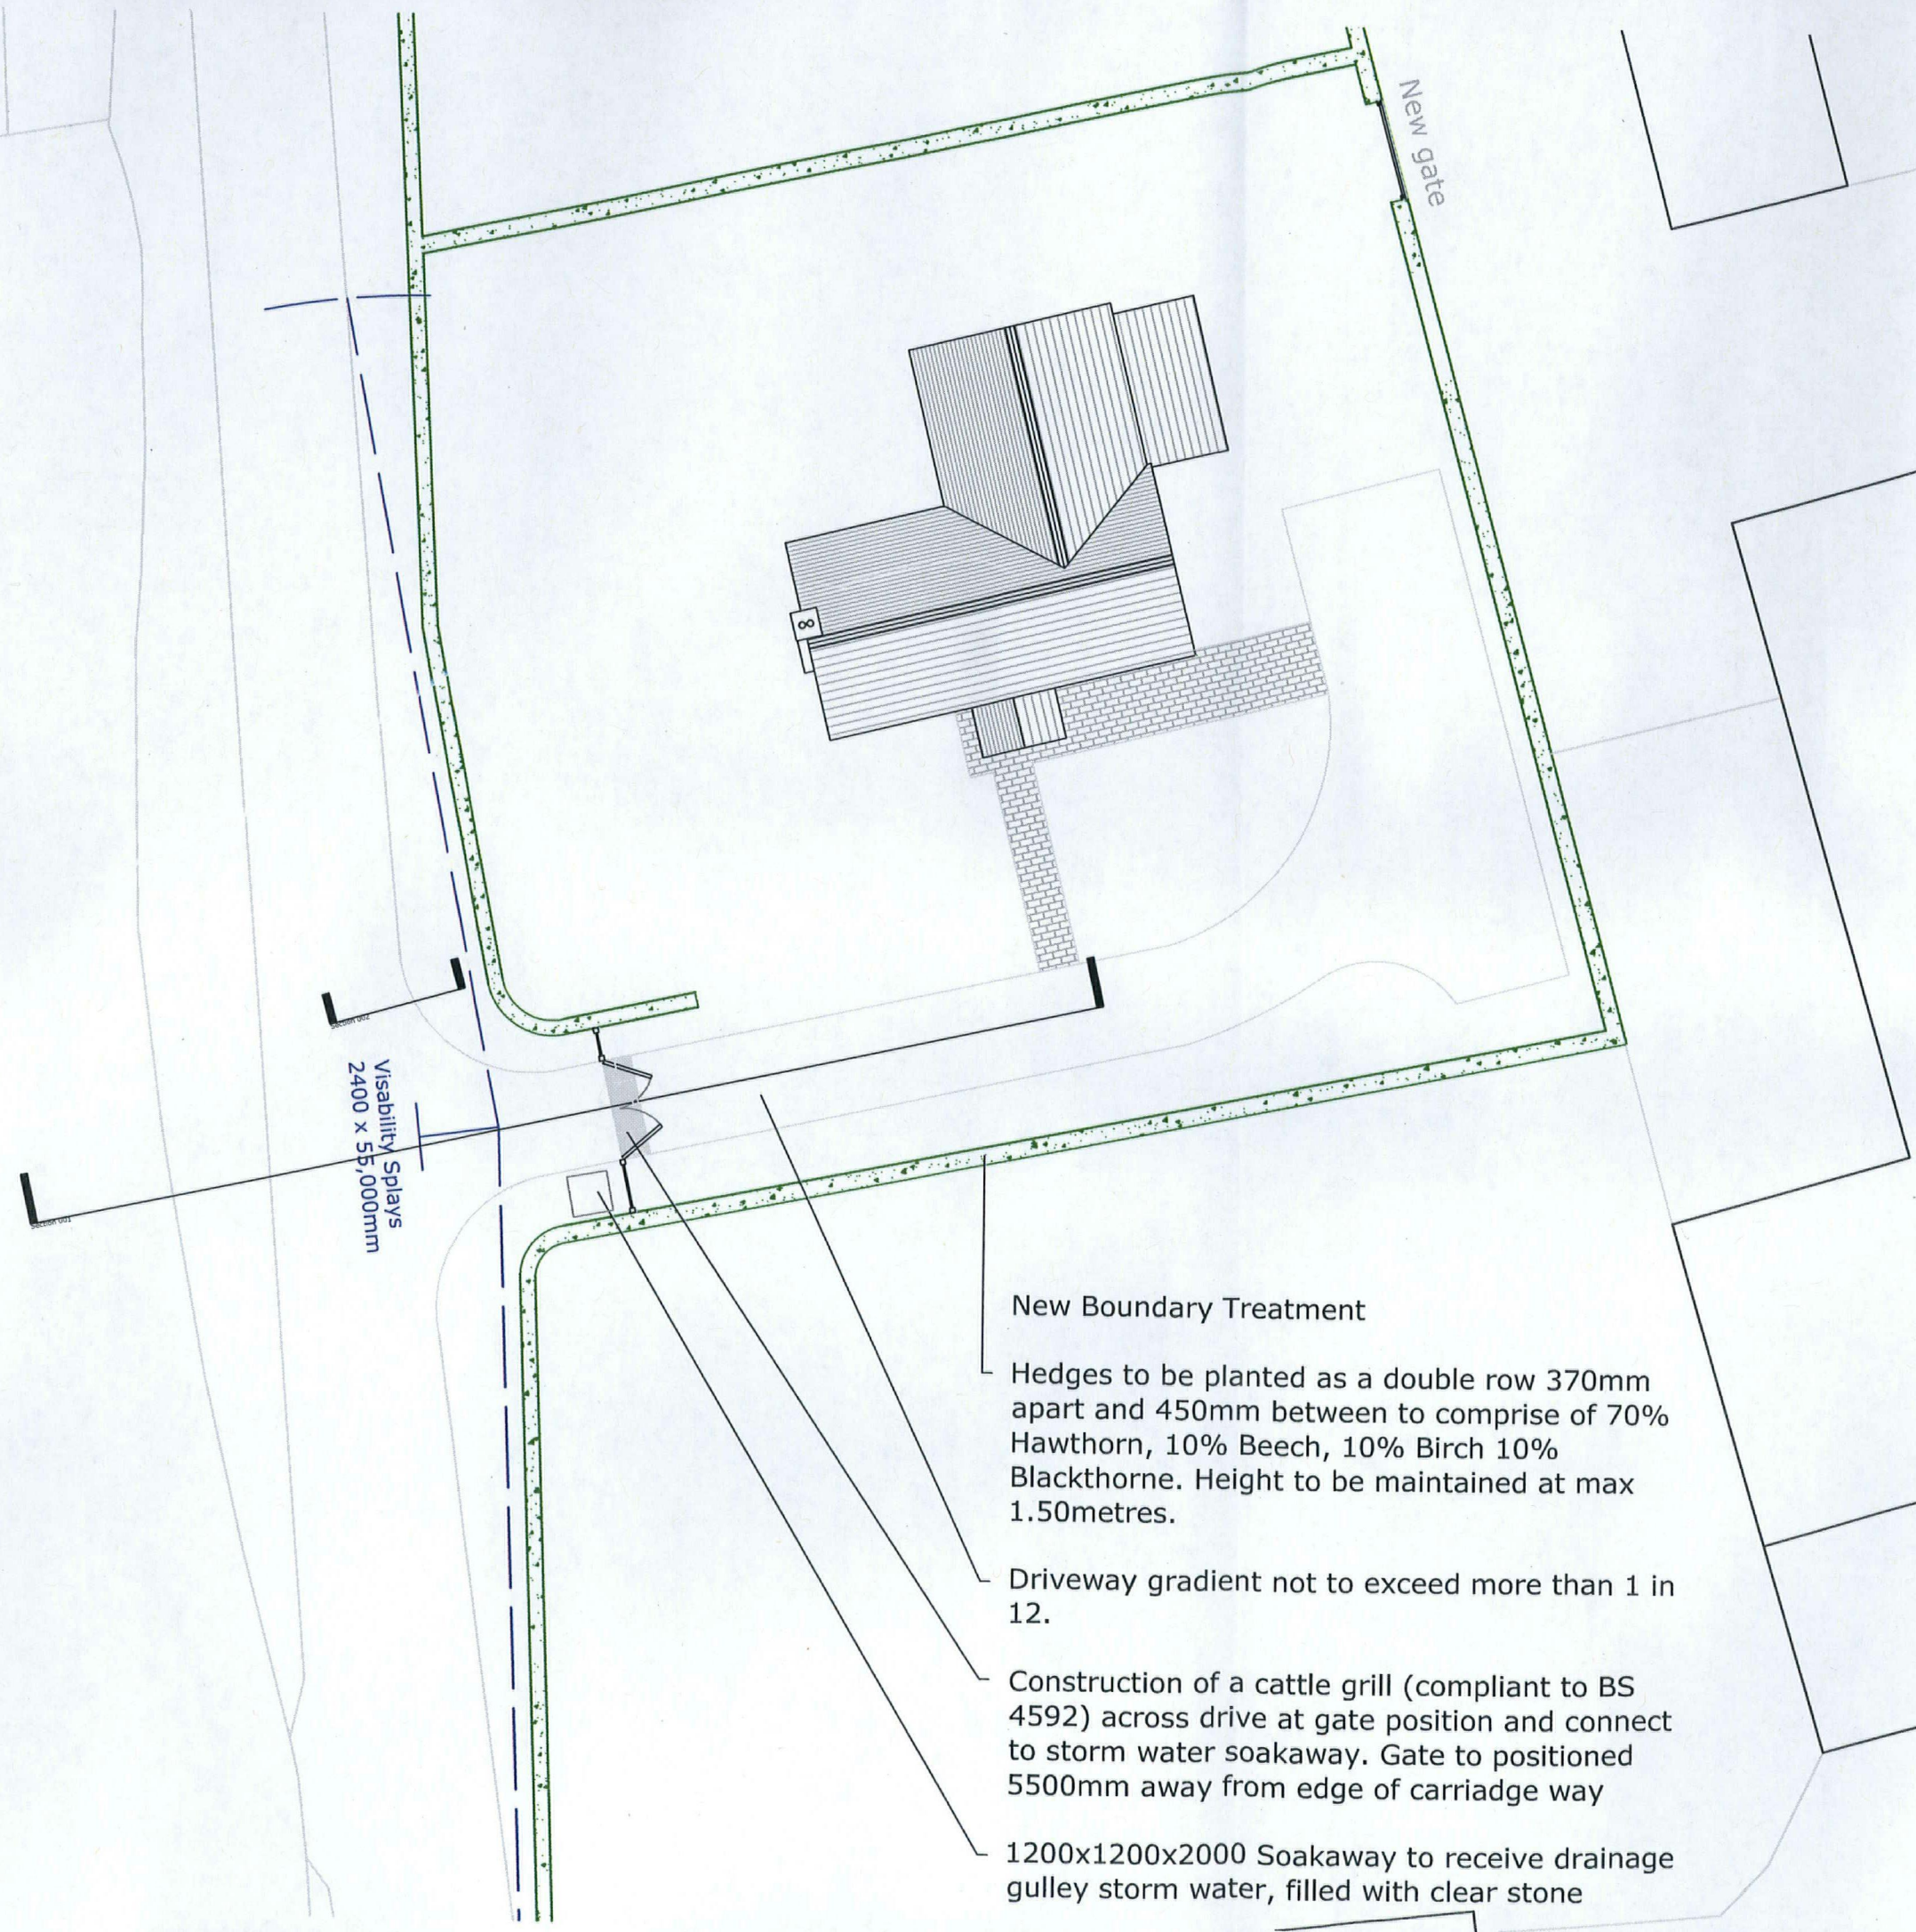

New Boundary Treatment

Hedges to be planted as a double row 370mm apart and 450mm between to comprise of 70% Hawthorn, 10% Beech, 10% Birch 10% Blackthorne. Height to be maintained at max 1.50metres.

Driveway gradient not to exceed more than 1 in 12.

Construction of a cattle grill (compliant to BS 4592) across drive at gate position and connect to storm water soakaway. Gate to positioned 5500mm away from edge of carriage way

1200x1200x2000 Soakaway to receive drainage gully storm water, filled with clear stone