


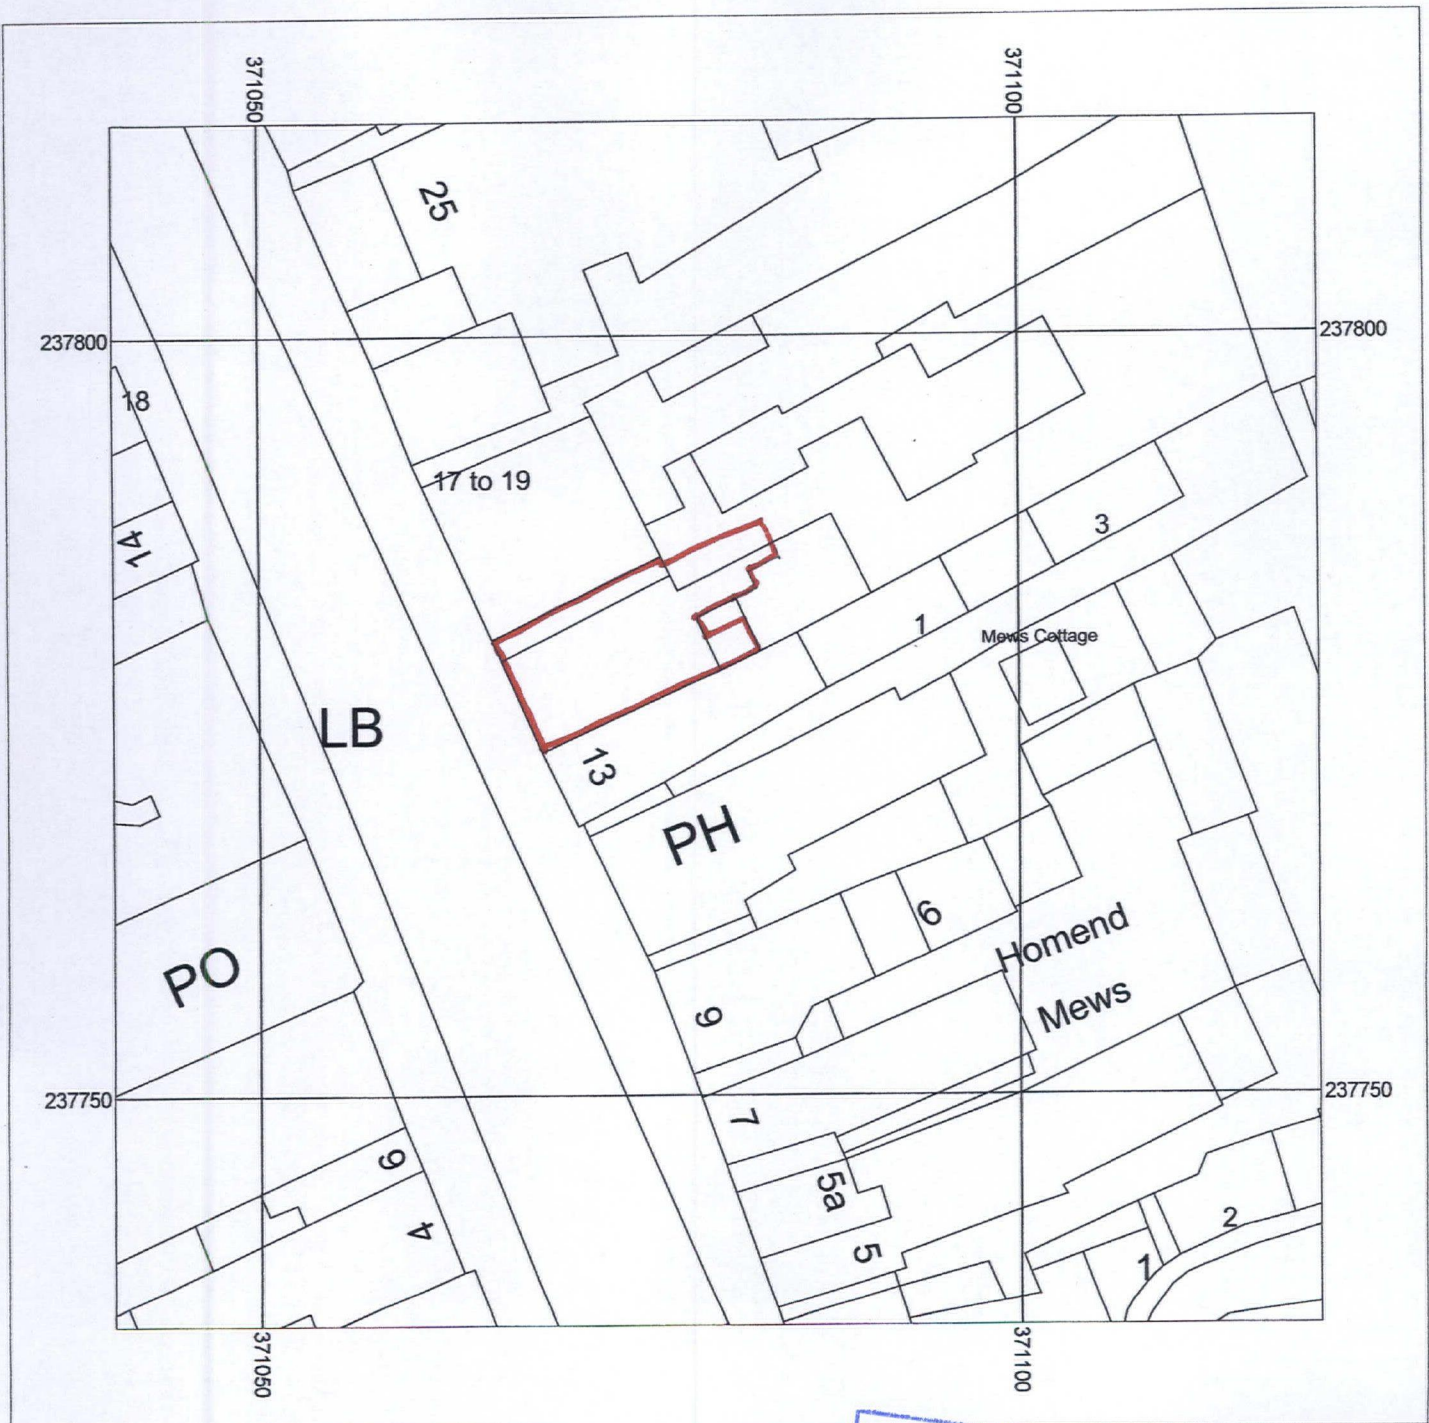

Metres
0 2.5 5 10 15 20
Scale: 1:500

HEREFORDSHIRE COUNCIL
PLANNING SERVICES
DEVELOPMENT CONTROL

14 AUG 2020

To _____
Ack'd _____
Plot centre co-ordinates: _____
Download file: _____
Project name: _____



Supplied by: Paul Gibson Associates
License number: 100031961
Produced: 23/06/2020
Serial number: 2240616

Plot centre co-ordinates: 371080,237774
Download file: Rushton.zip
Project name: Rushton