



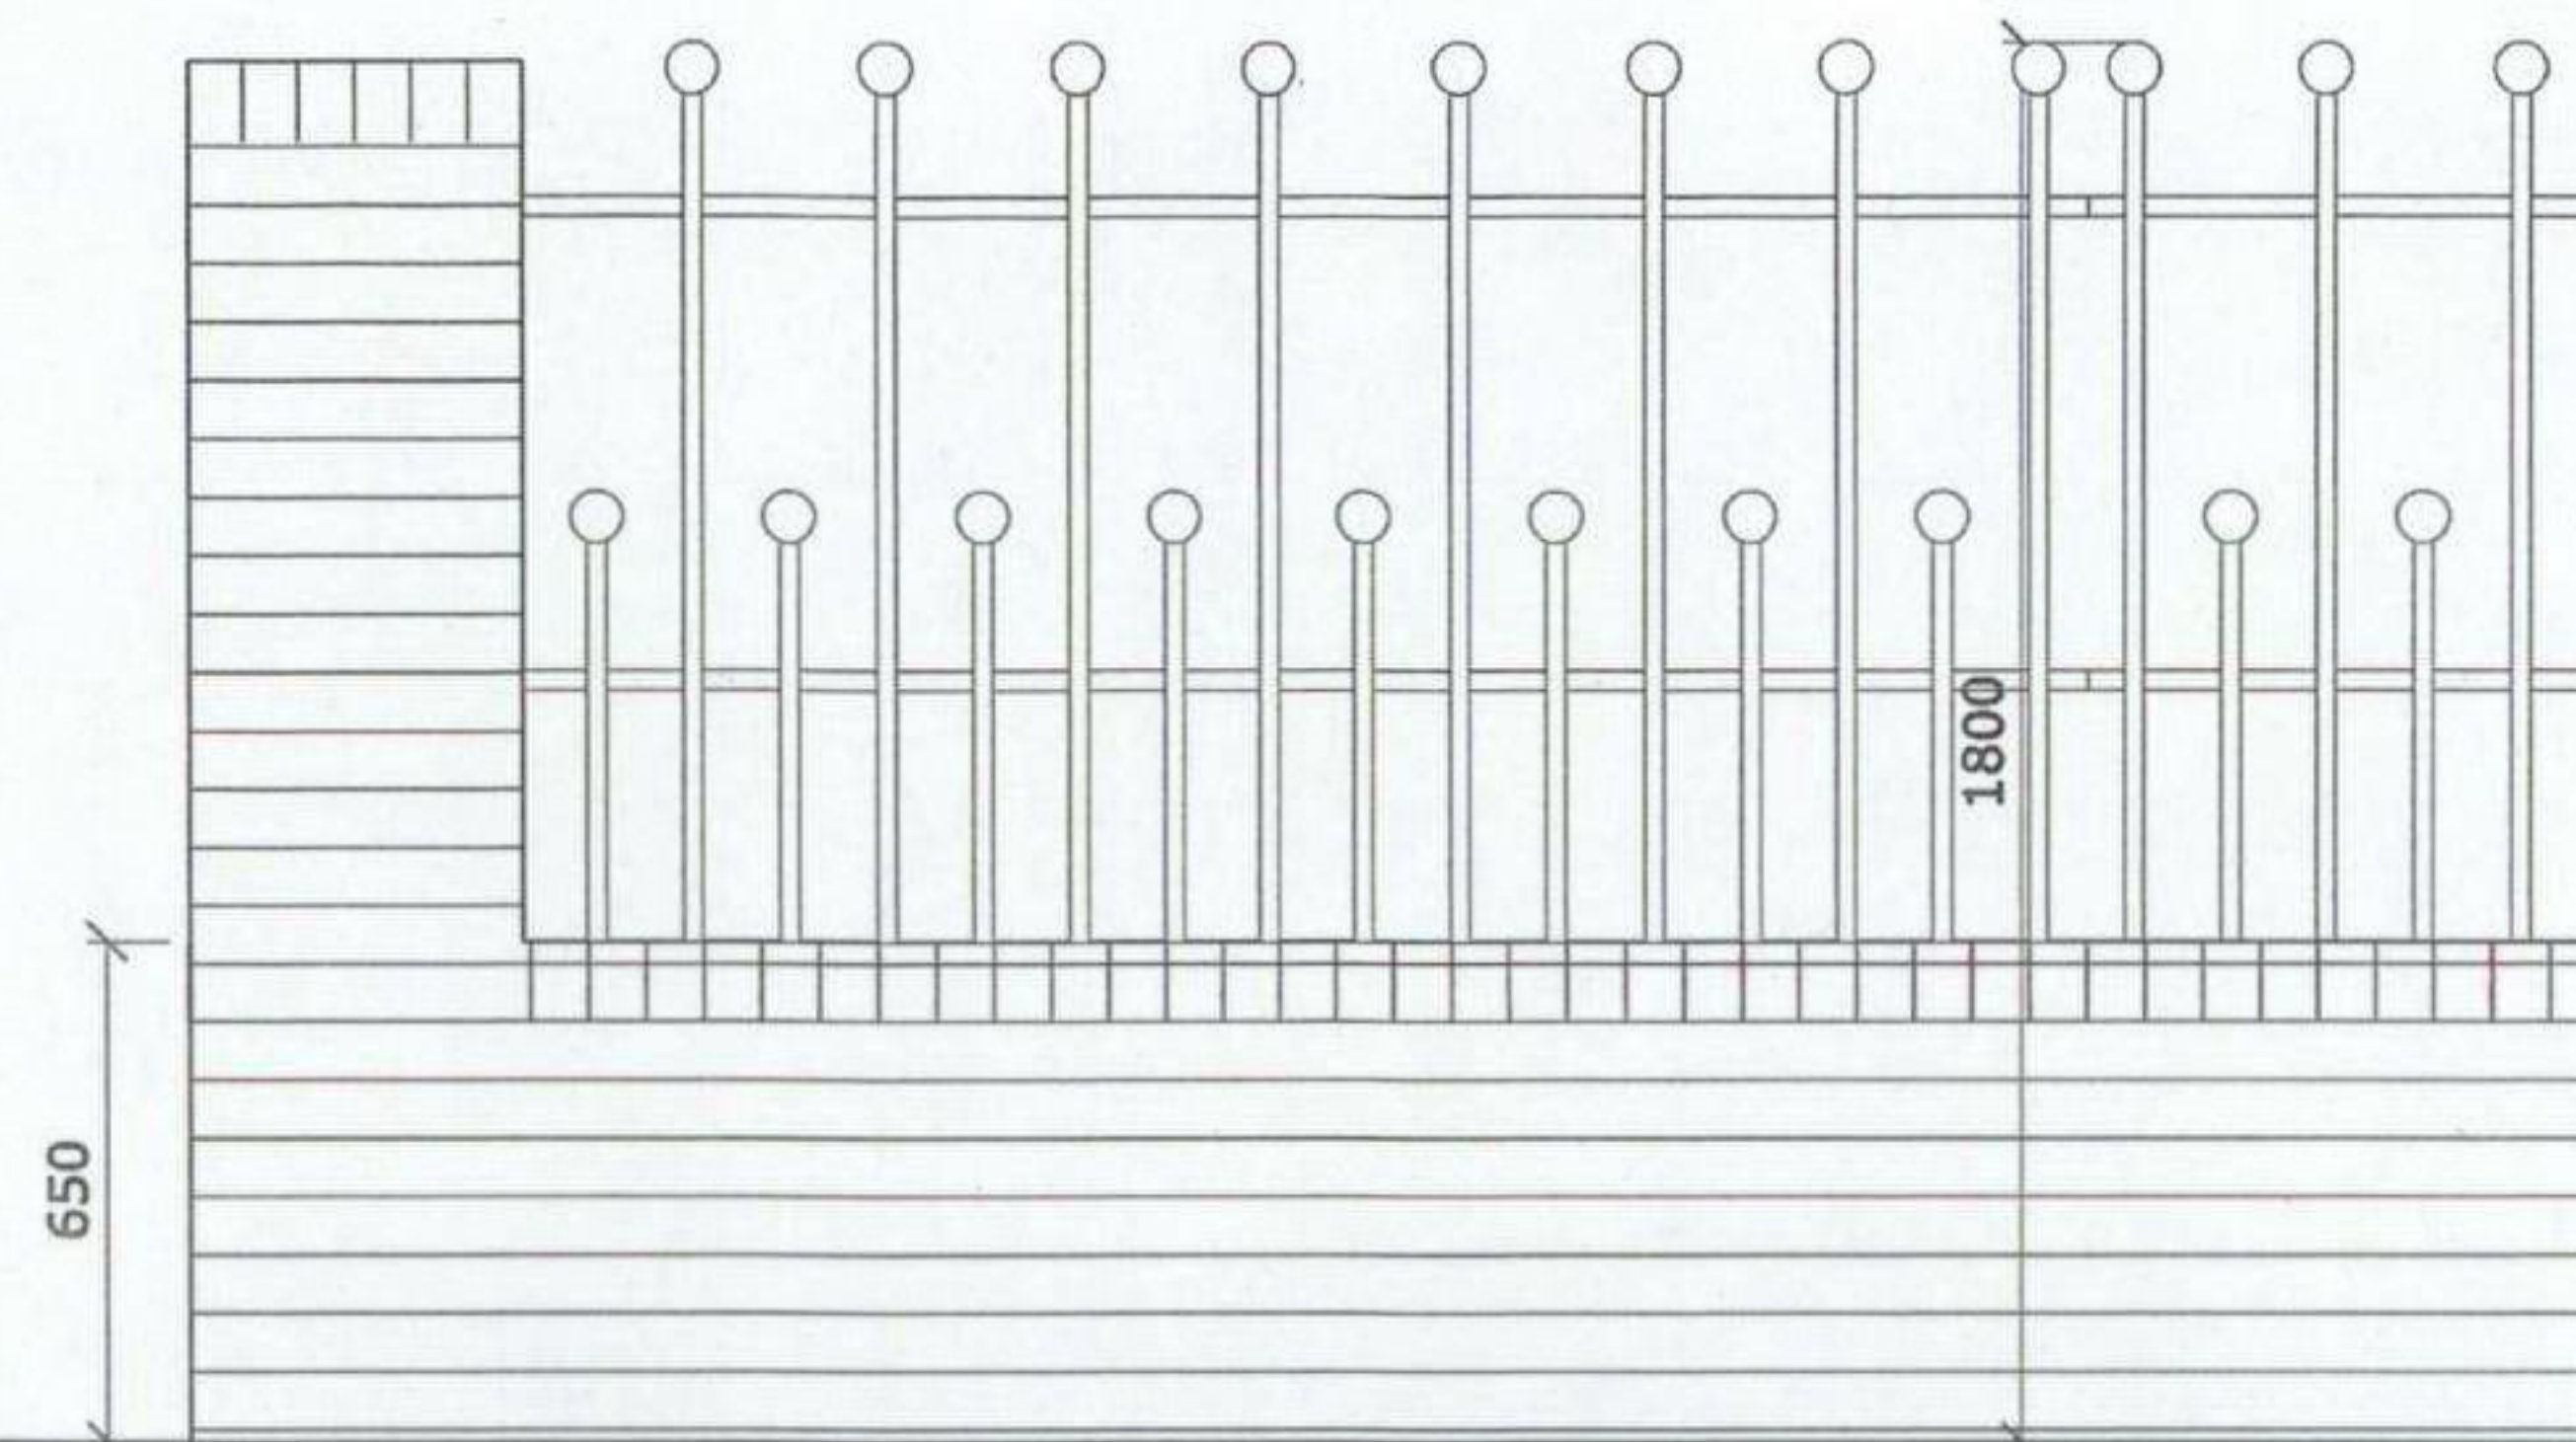


BOUNDARY WALL TO VEHICULAR ENTRANCE

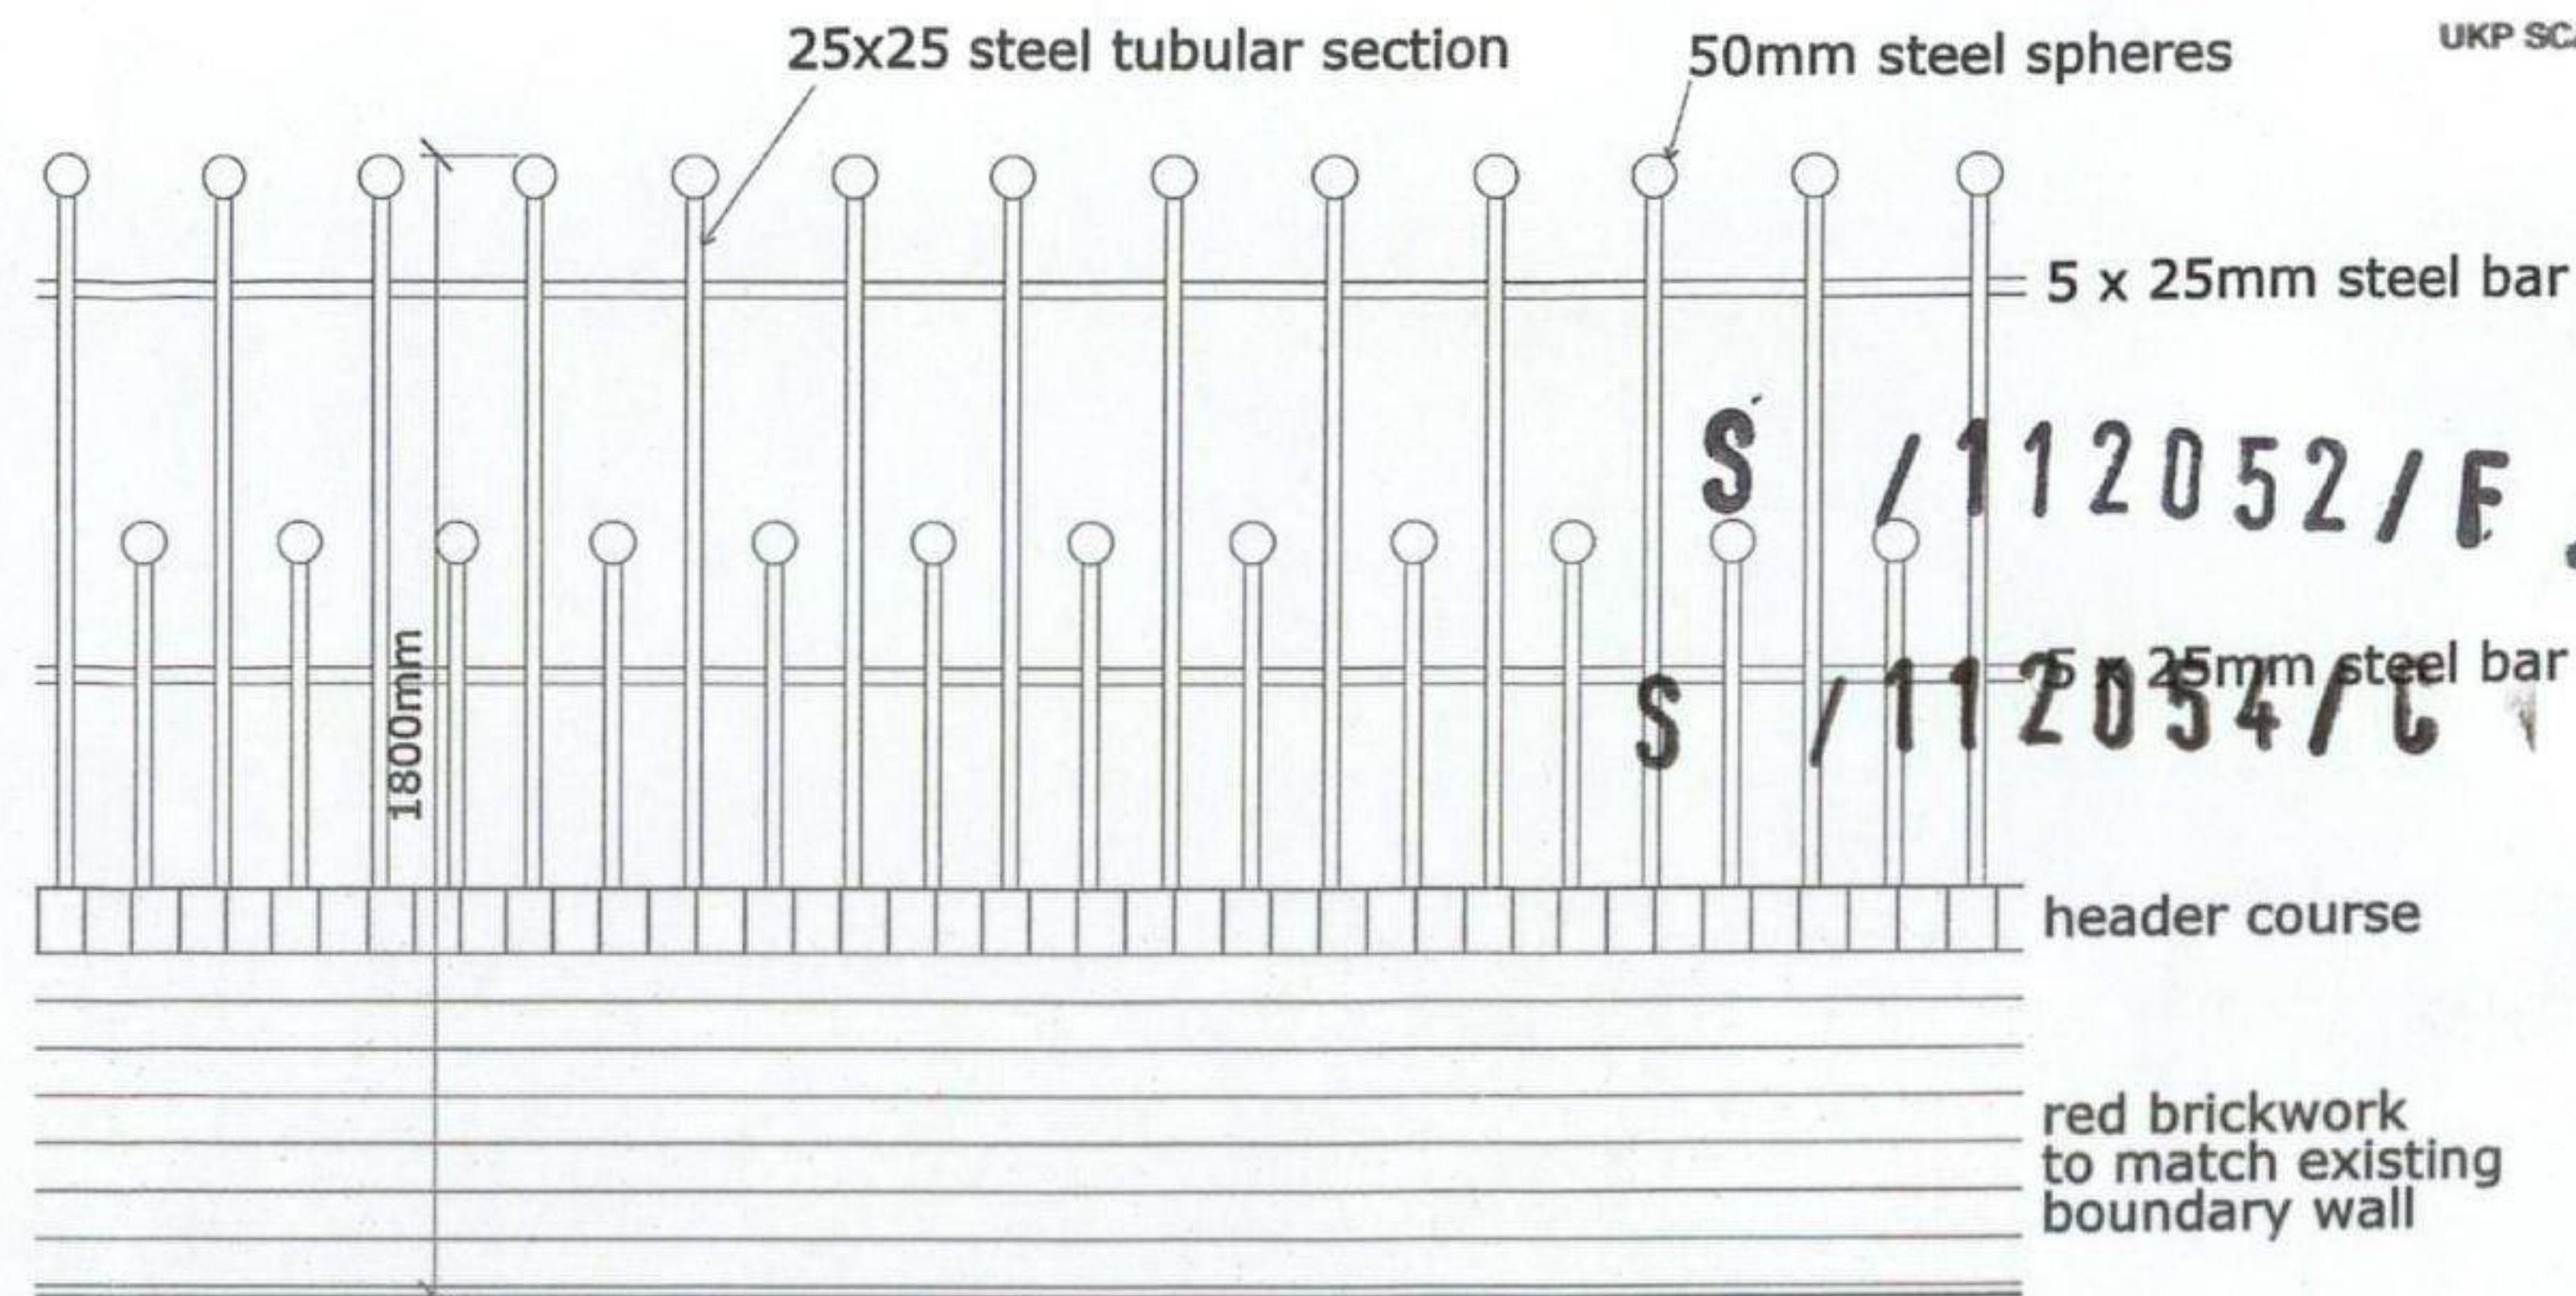

BOUNDARY WALL TO GRAVEYARD

close boarded
timber fence
panels 1800mm
and 1200mm
high as indicated
on drawing
5509-1-8

PROPOSED FENCING DETAIL

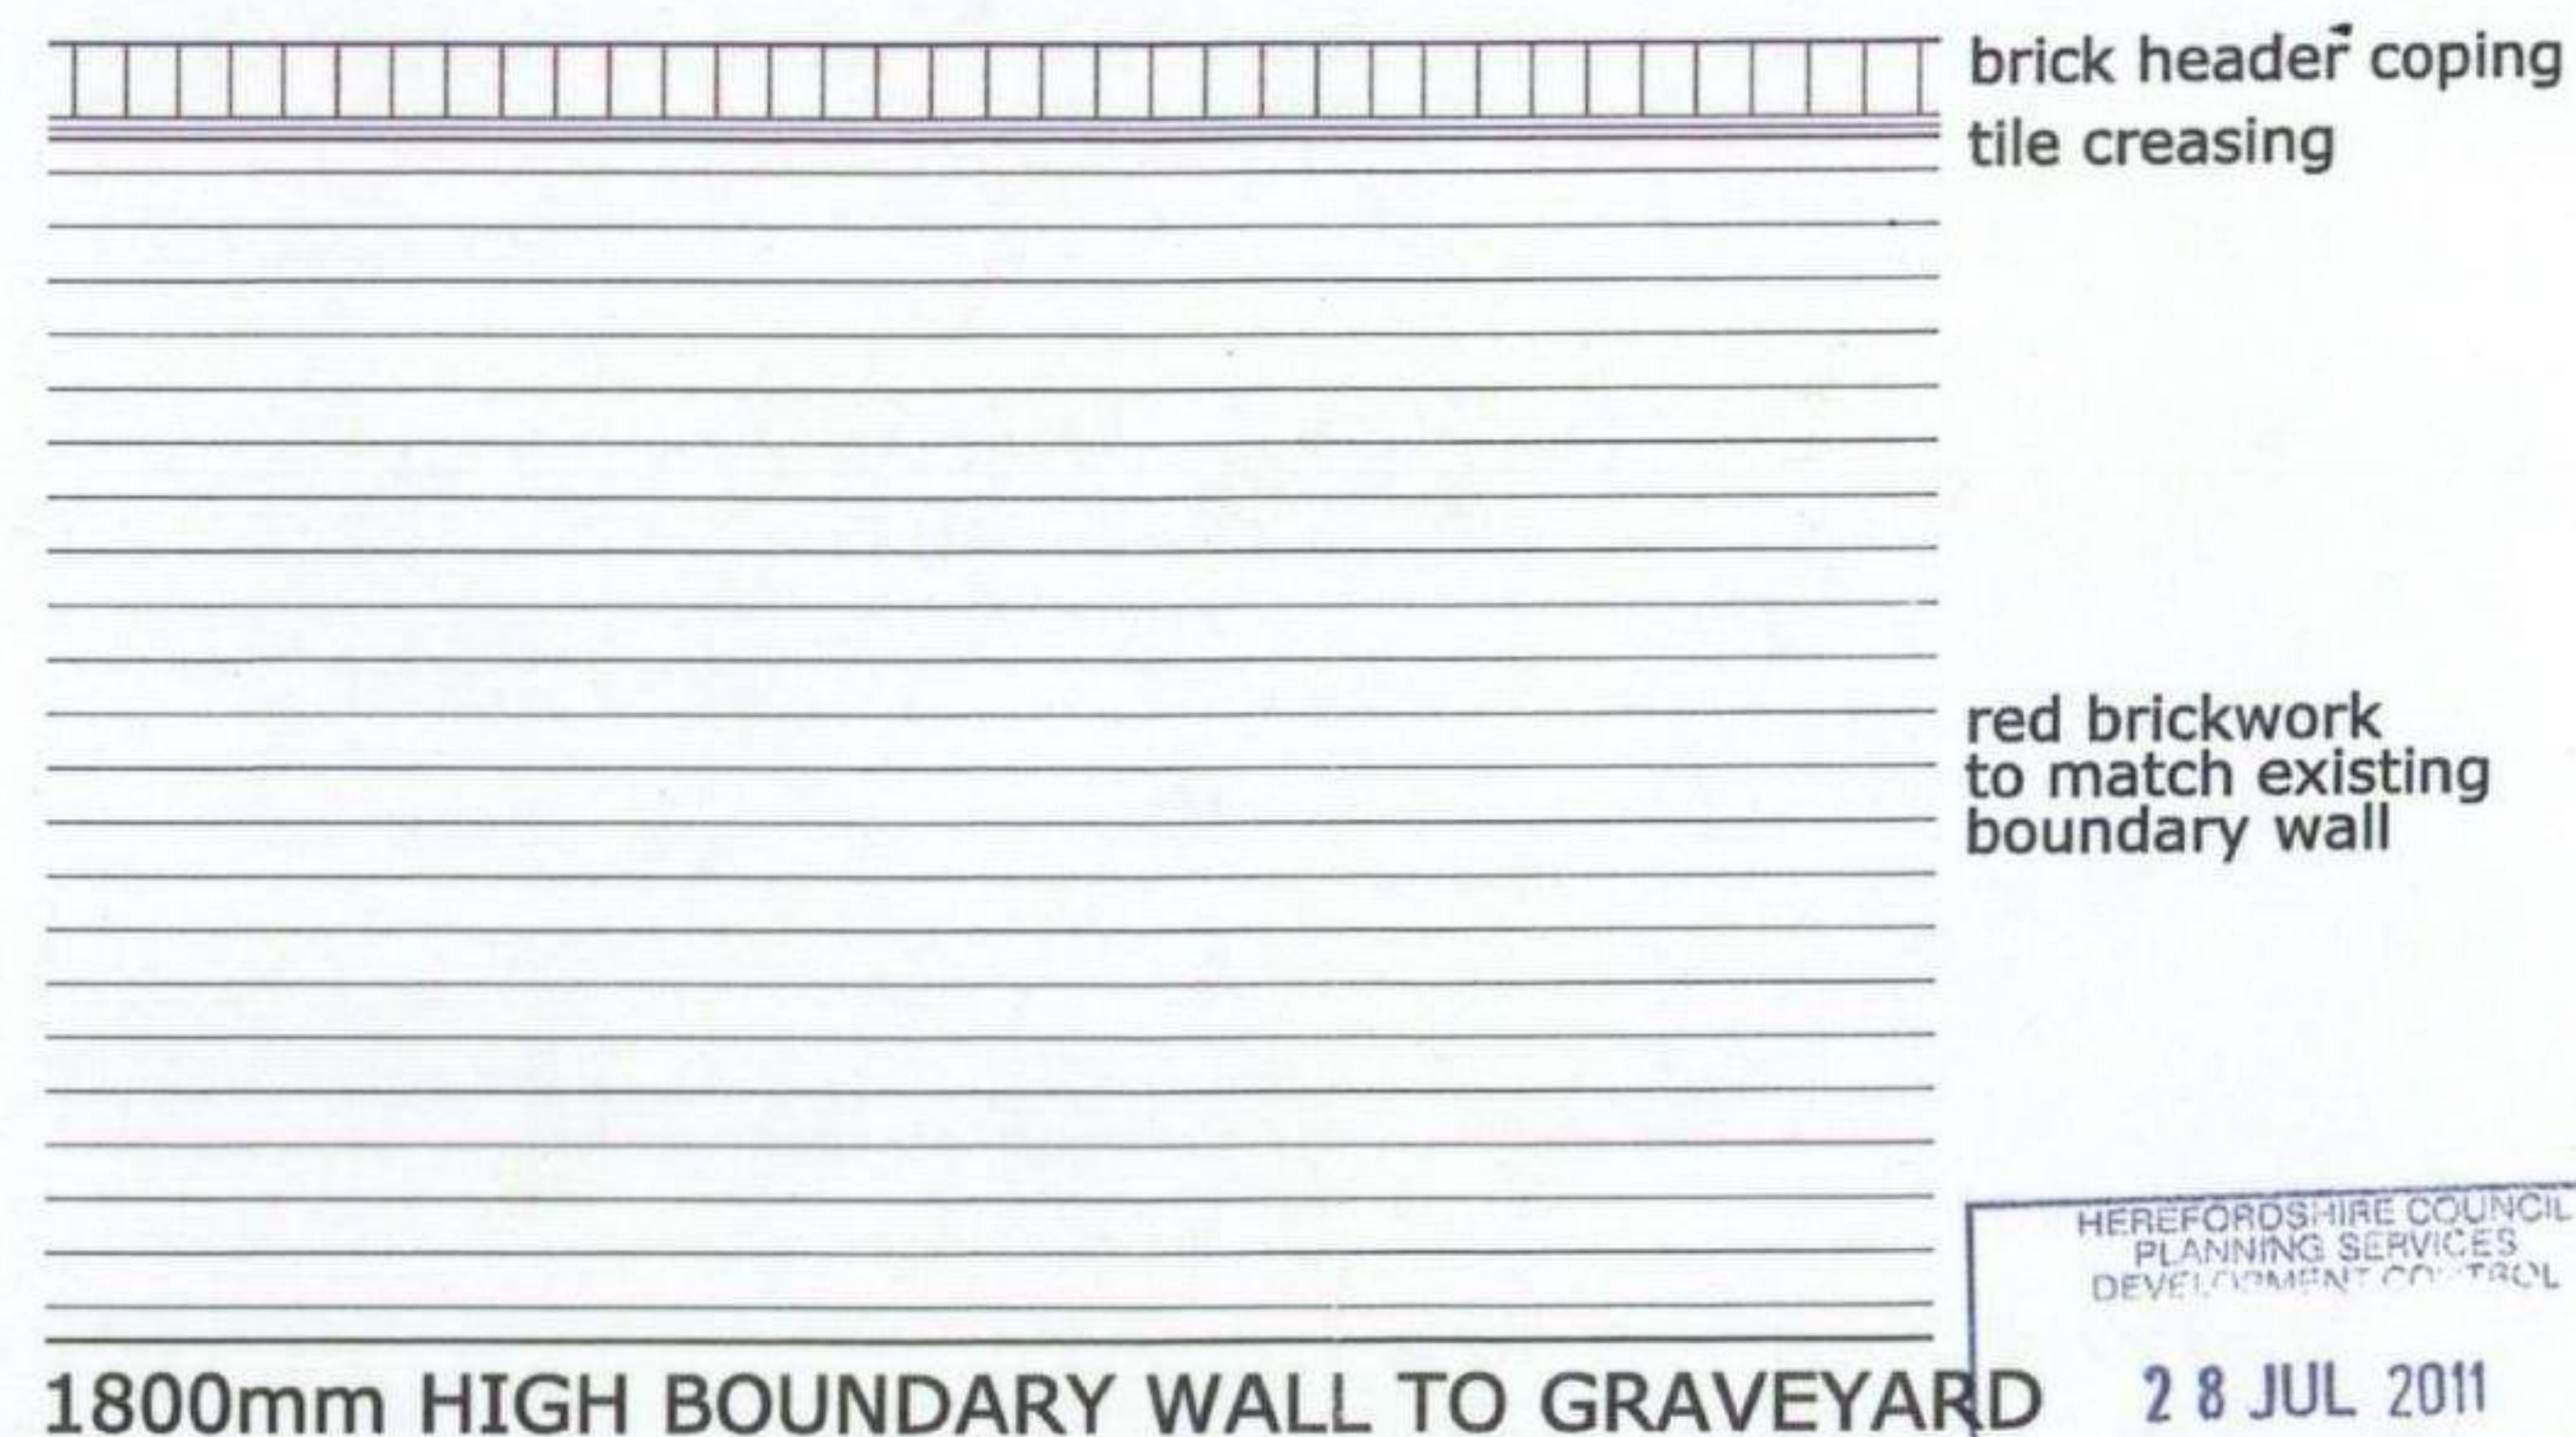

1800mm HIGH BOUNDARY WALL TO GRAVEYARD



DATE AUG 2010 REVISIONS

SCALE @ A3 1:20 DRAWN BY AJW

DRAWING NO. 5509-1-17A CHECKED BY

F. KYTE & SONS LTD
THE MERTON WORKS,
CANAL ROAD, HEREFORD

PROPOSED BOUNDARY TREATMENTS

hookmasonarchitecture

Hook Mason Limited
41 Widemarsh Street
Hereford

t. 01432 352299
f. 01432 352272
e. info@hookmason.co.uk