


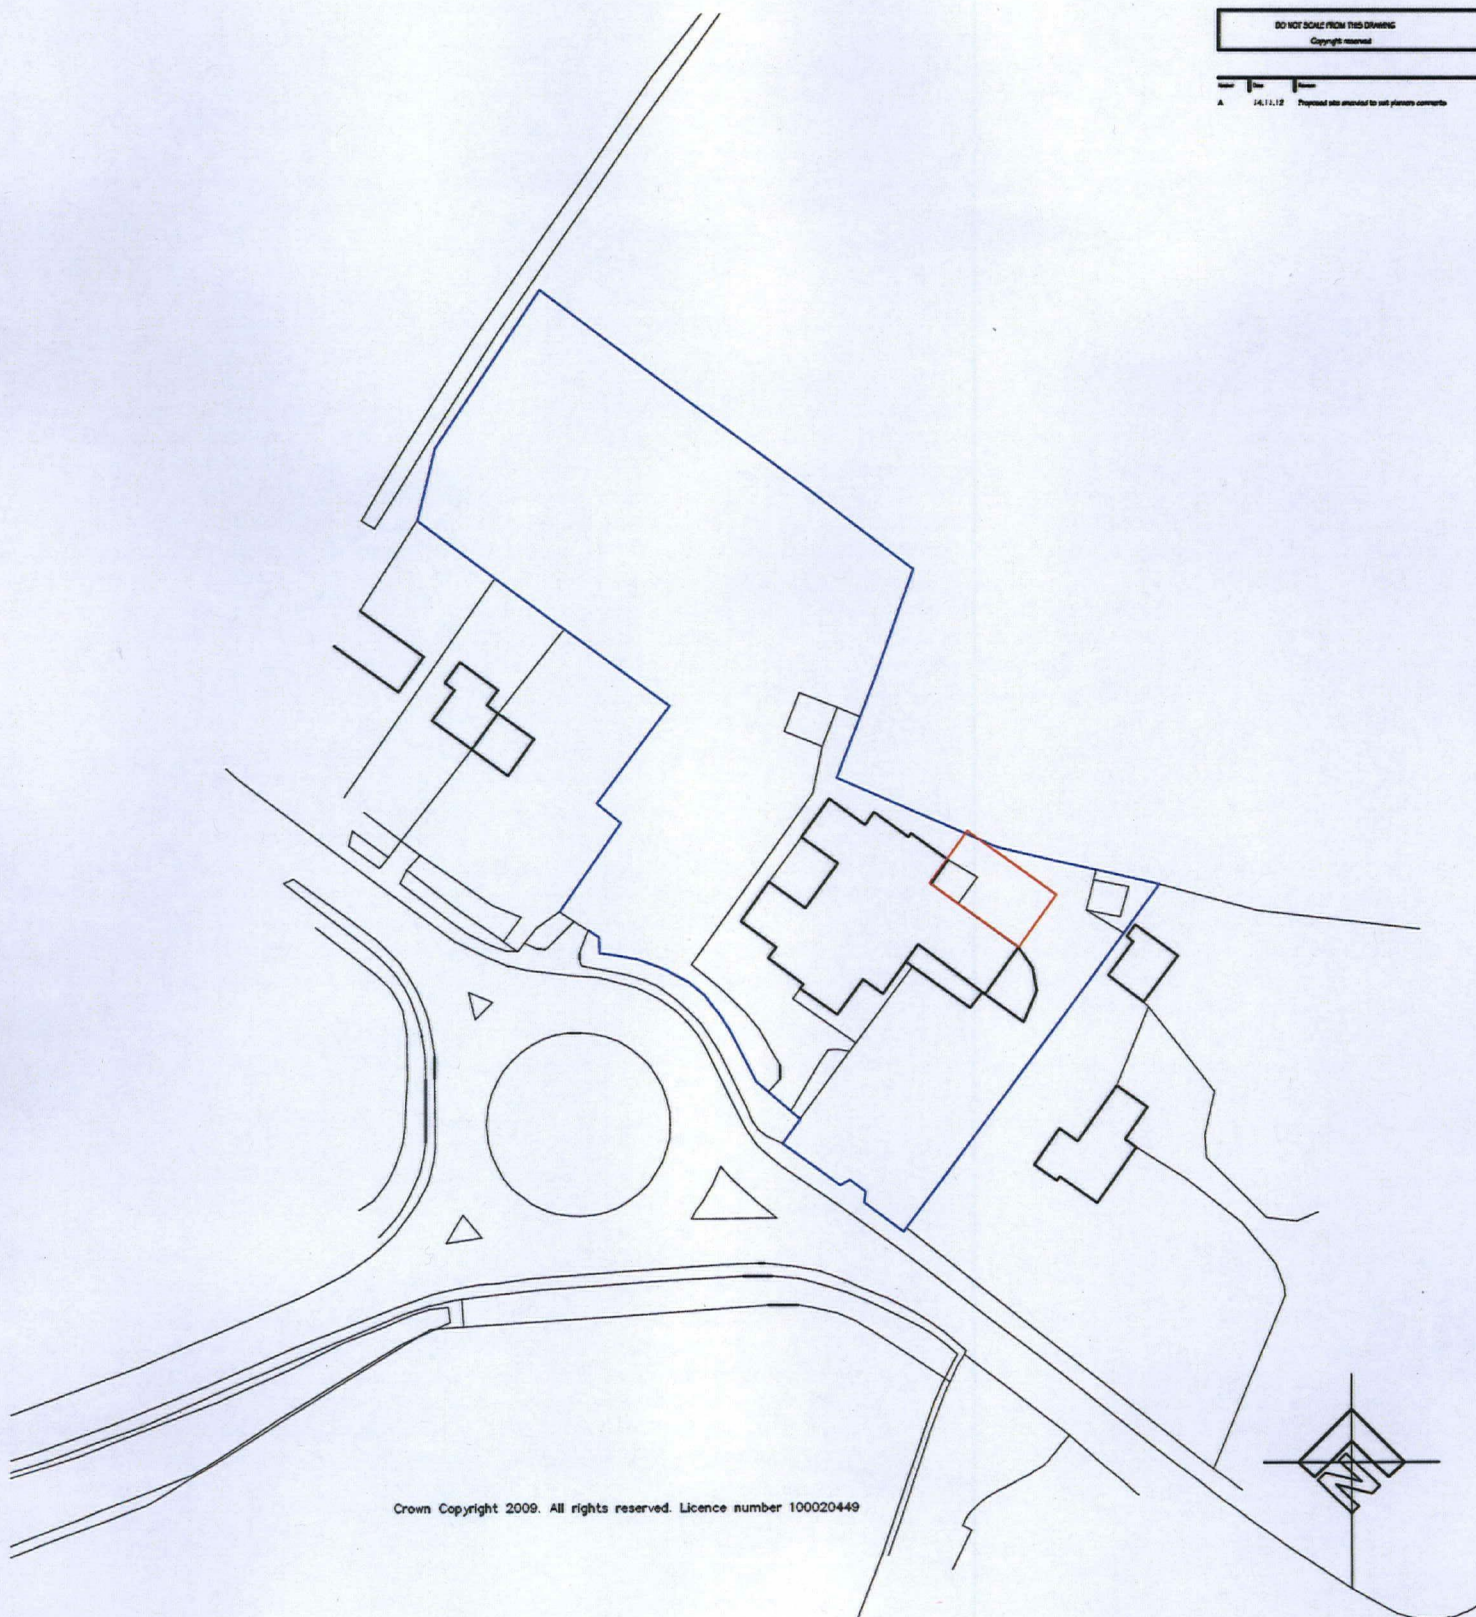


Crown Copyright 2009. All rights reserved. Licence number 100020449

HEREFORDSHIRE COUNCIL
PLANNING SERVICES
DEVELOPMENT CONTROL

16 NOV 2012

To:
Ack'd: File:

PLANNING

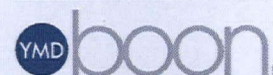

York House, Farnley Road, Market Harborough, LE16 7PT
Tel: 01530 465143 Fax: 01530 467424 Email: enquiries@ymd-boon.co.uk

Job Title

WHITCHURCH C of E
PRIMARY SCHOOL
ROSS-ON-WYE

Scale	Date	Drawn By
1:1250 @ A4	NOV '12	RDS
LOCATION PLAN	Drawing Number J1935-01 A	