

Annex at The Nags Head

1:100 scale


proposed
elevations

N / 102463 / L
N / 102134 / F


HEREFORDSHIRE COUNCIL
PLANNING SERVICES
DEVELOPMENT CONTROL

22 SEP 2010


To _____
Ack'd _____ File _____

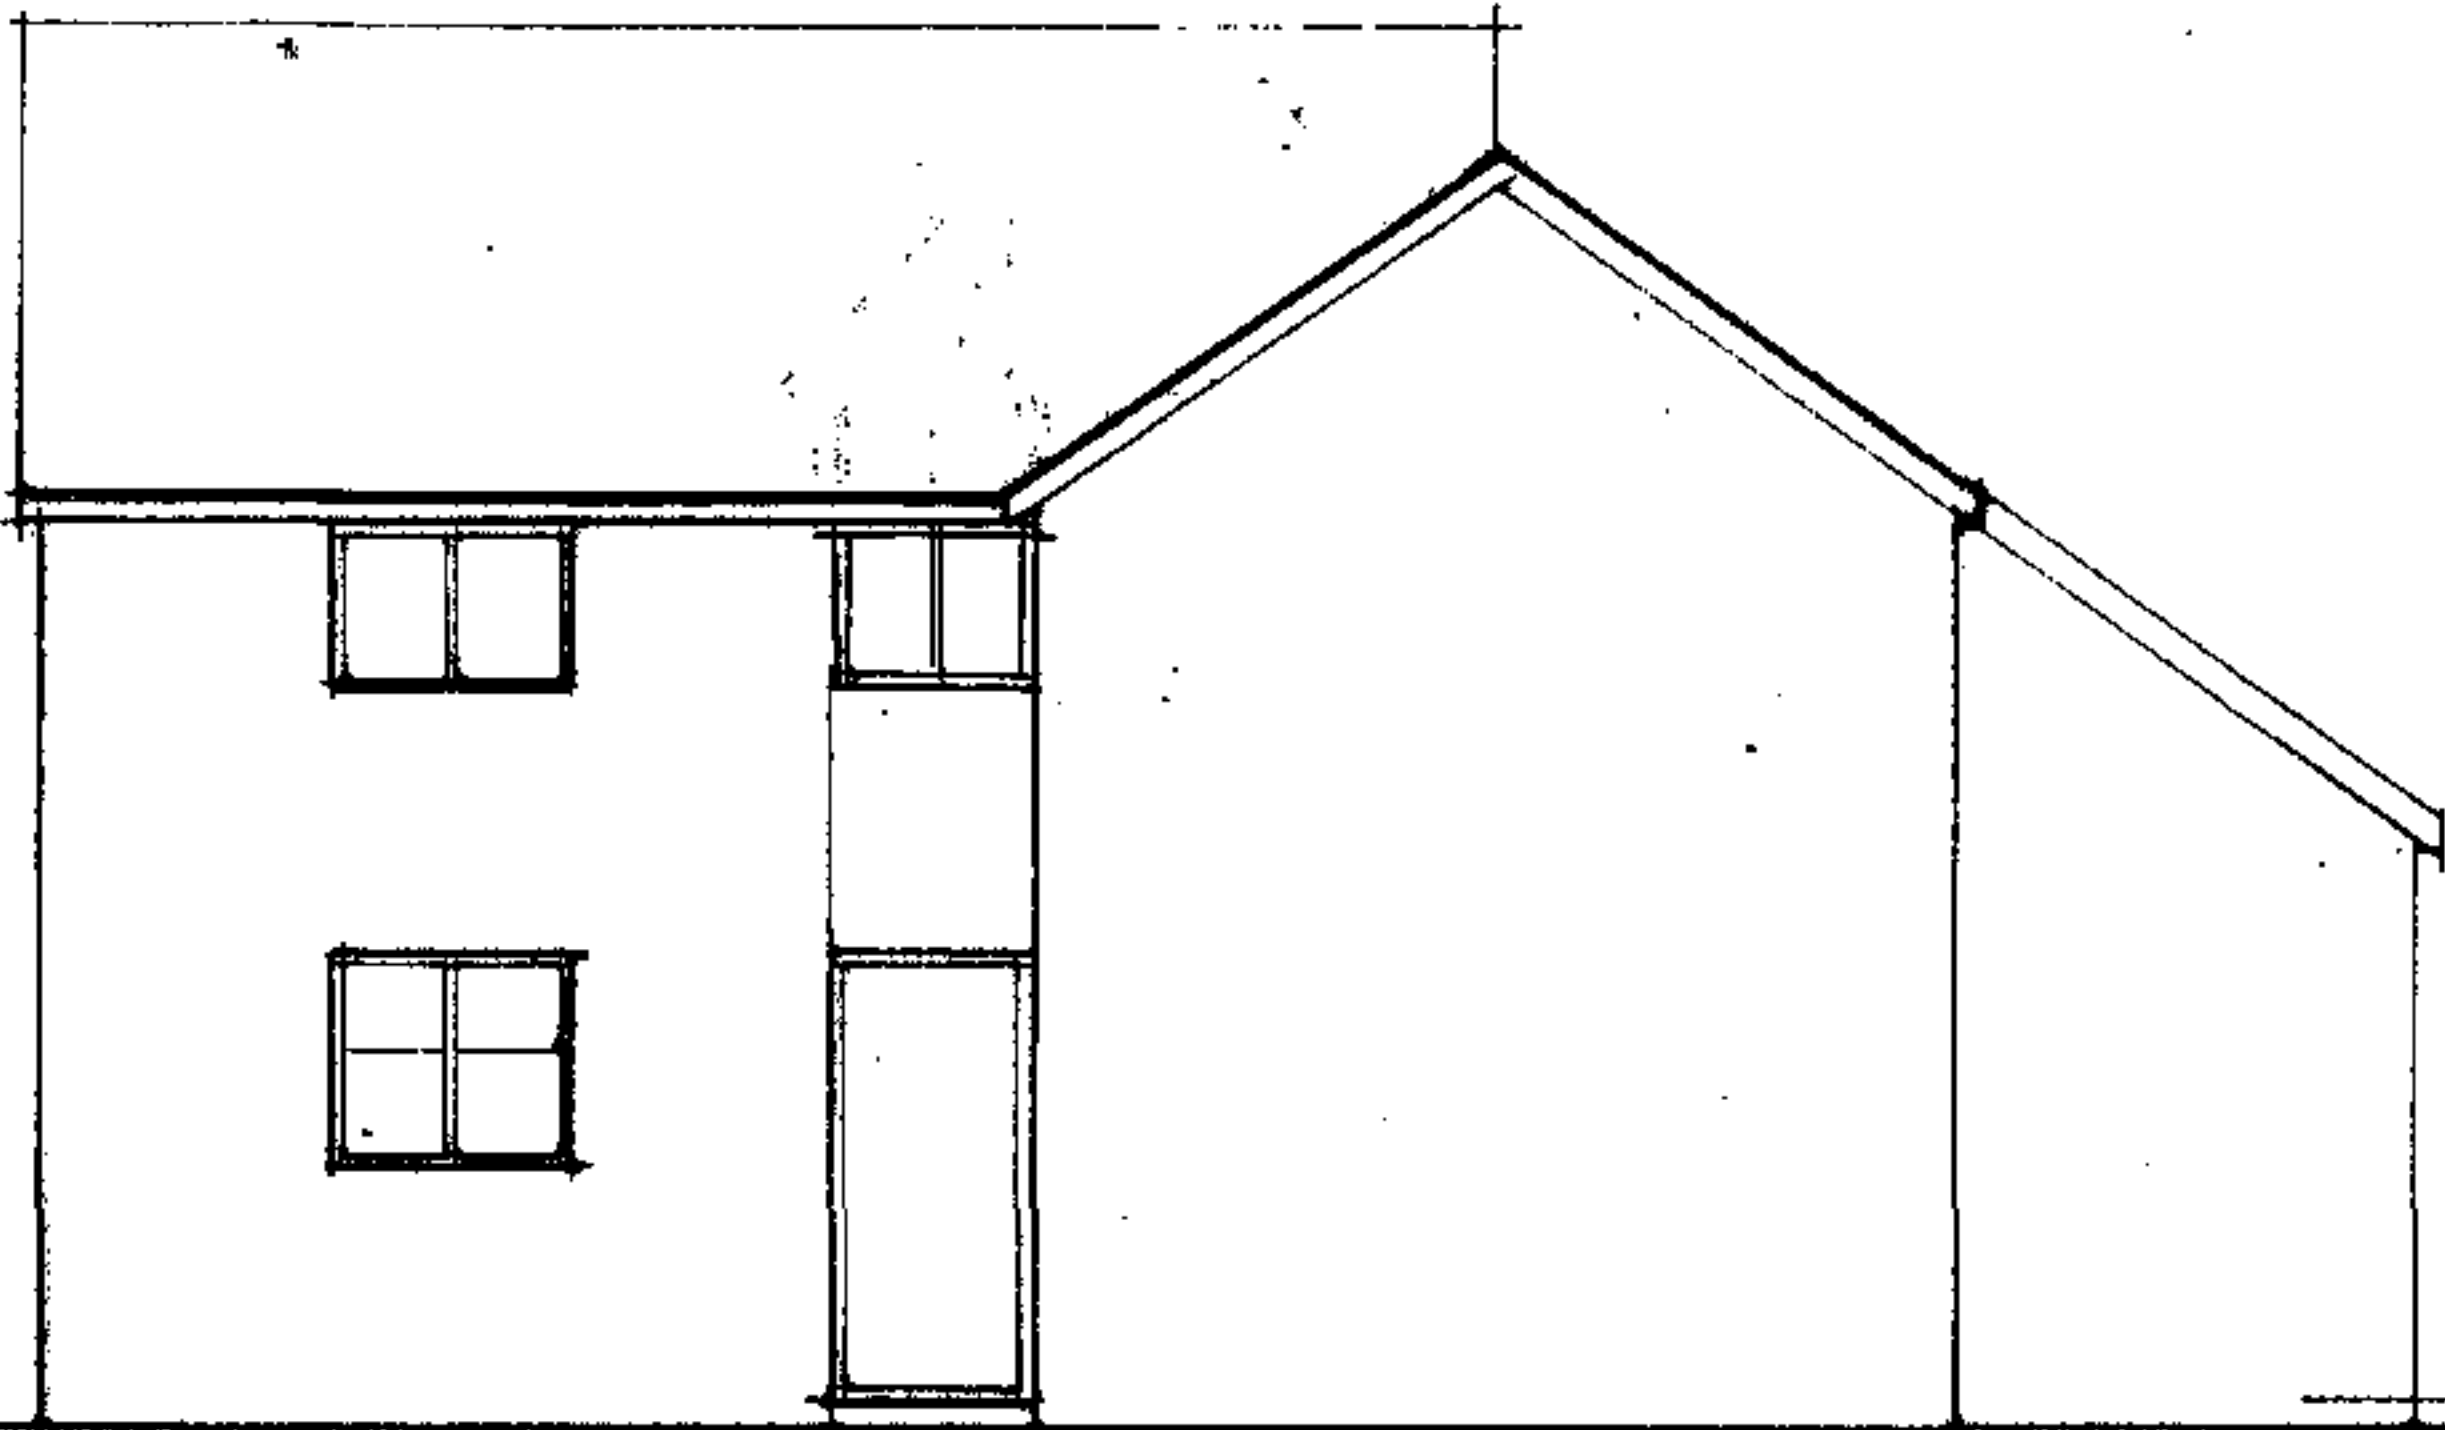


South

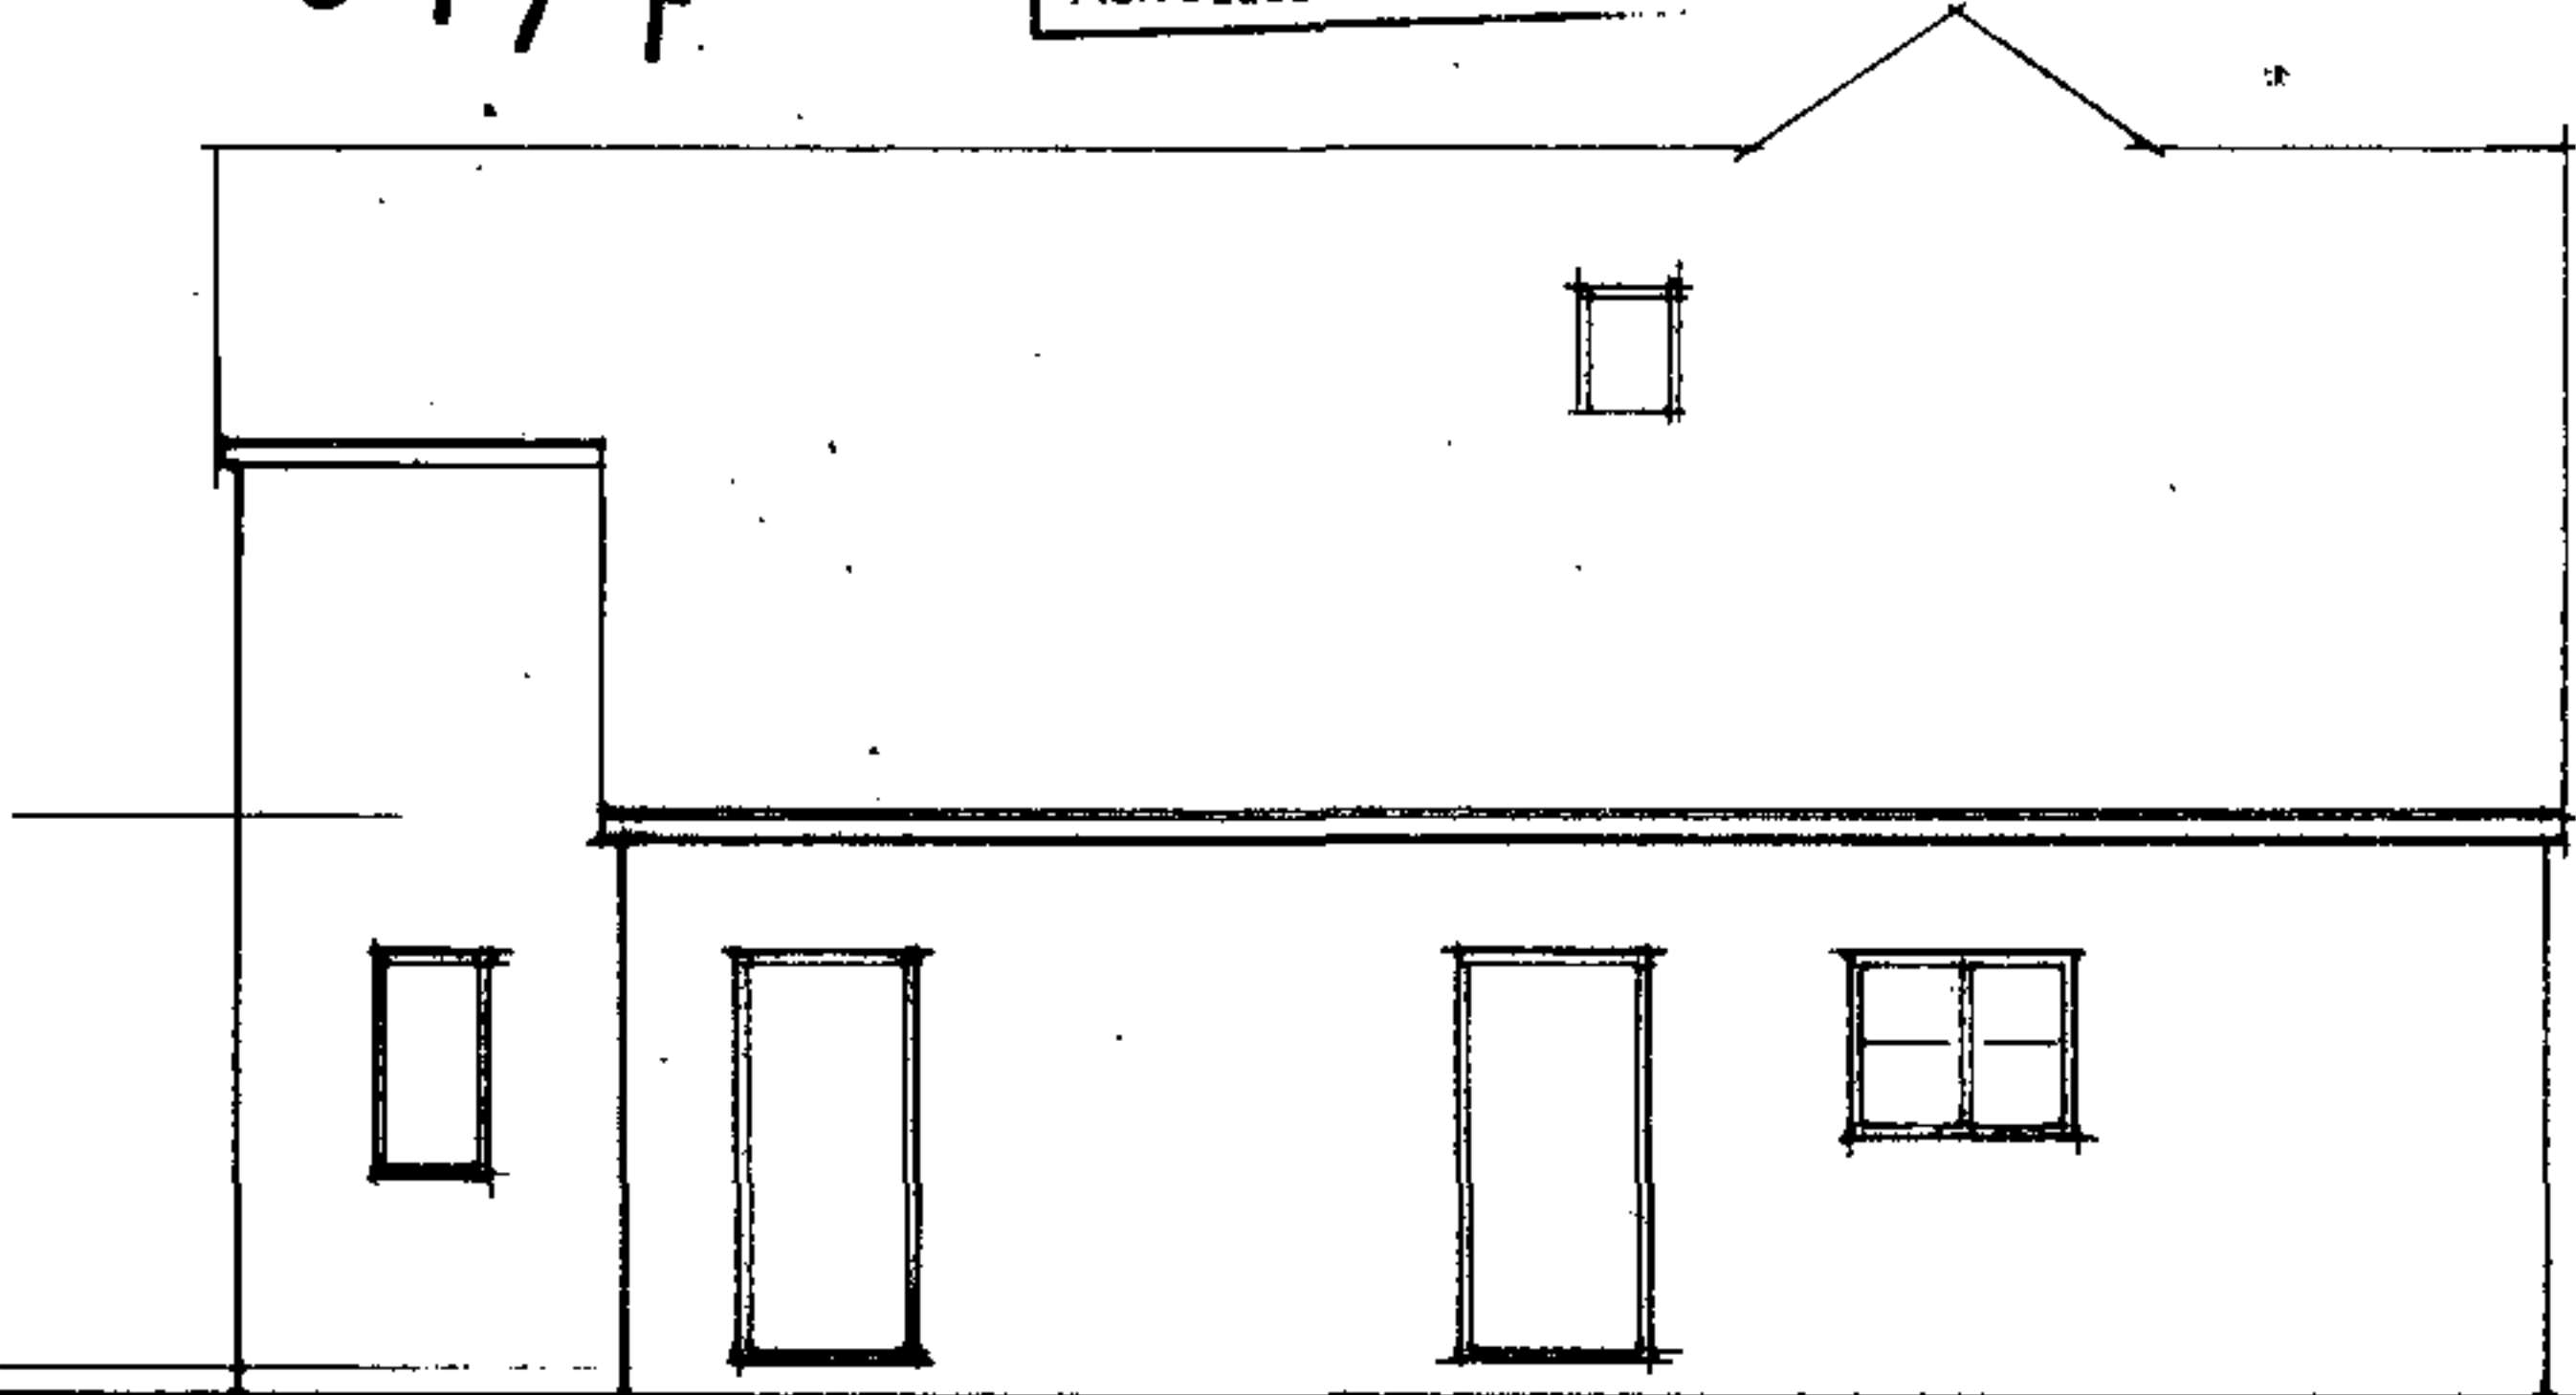

East

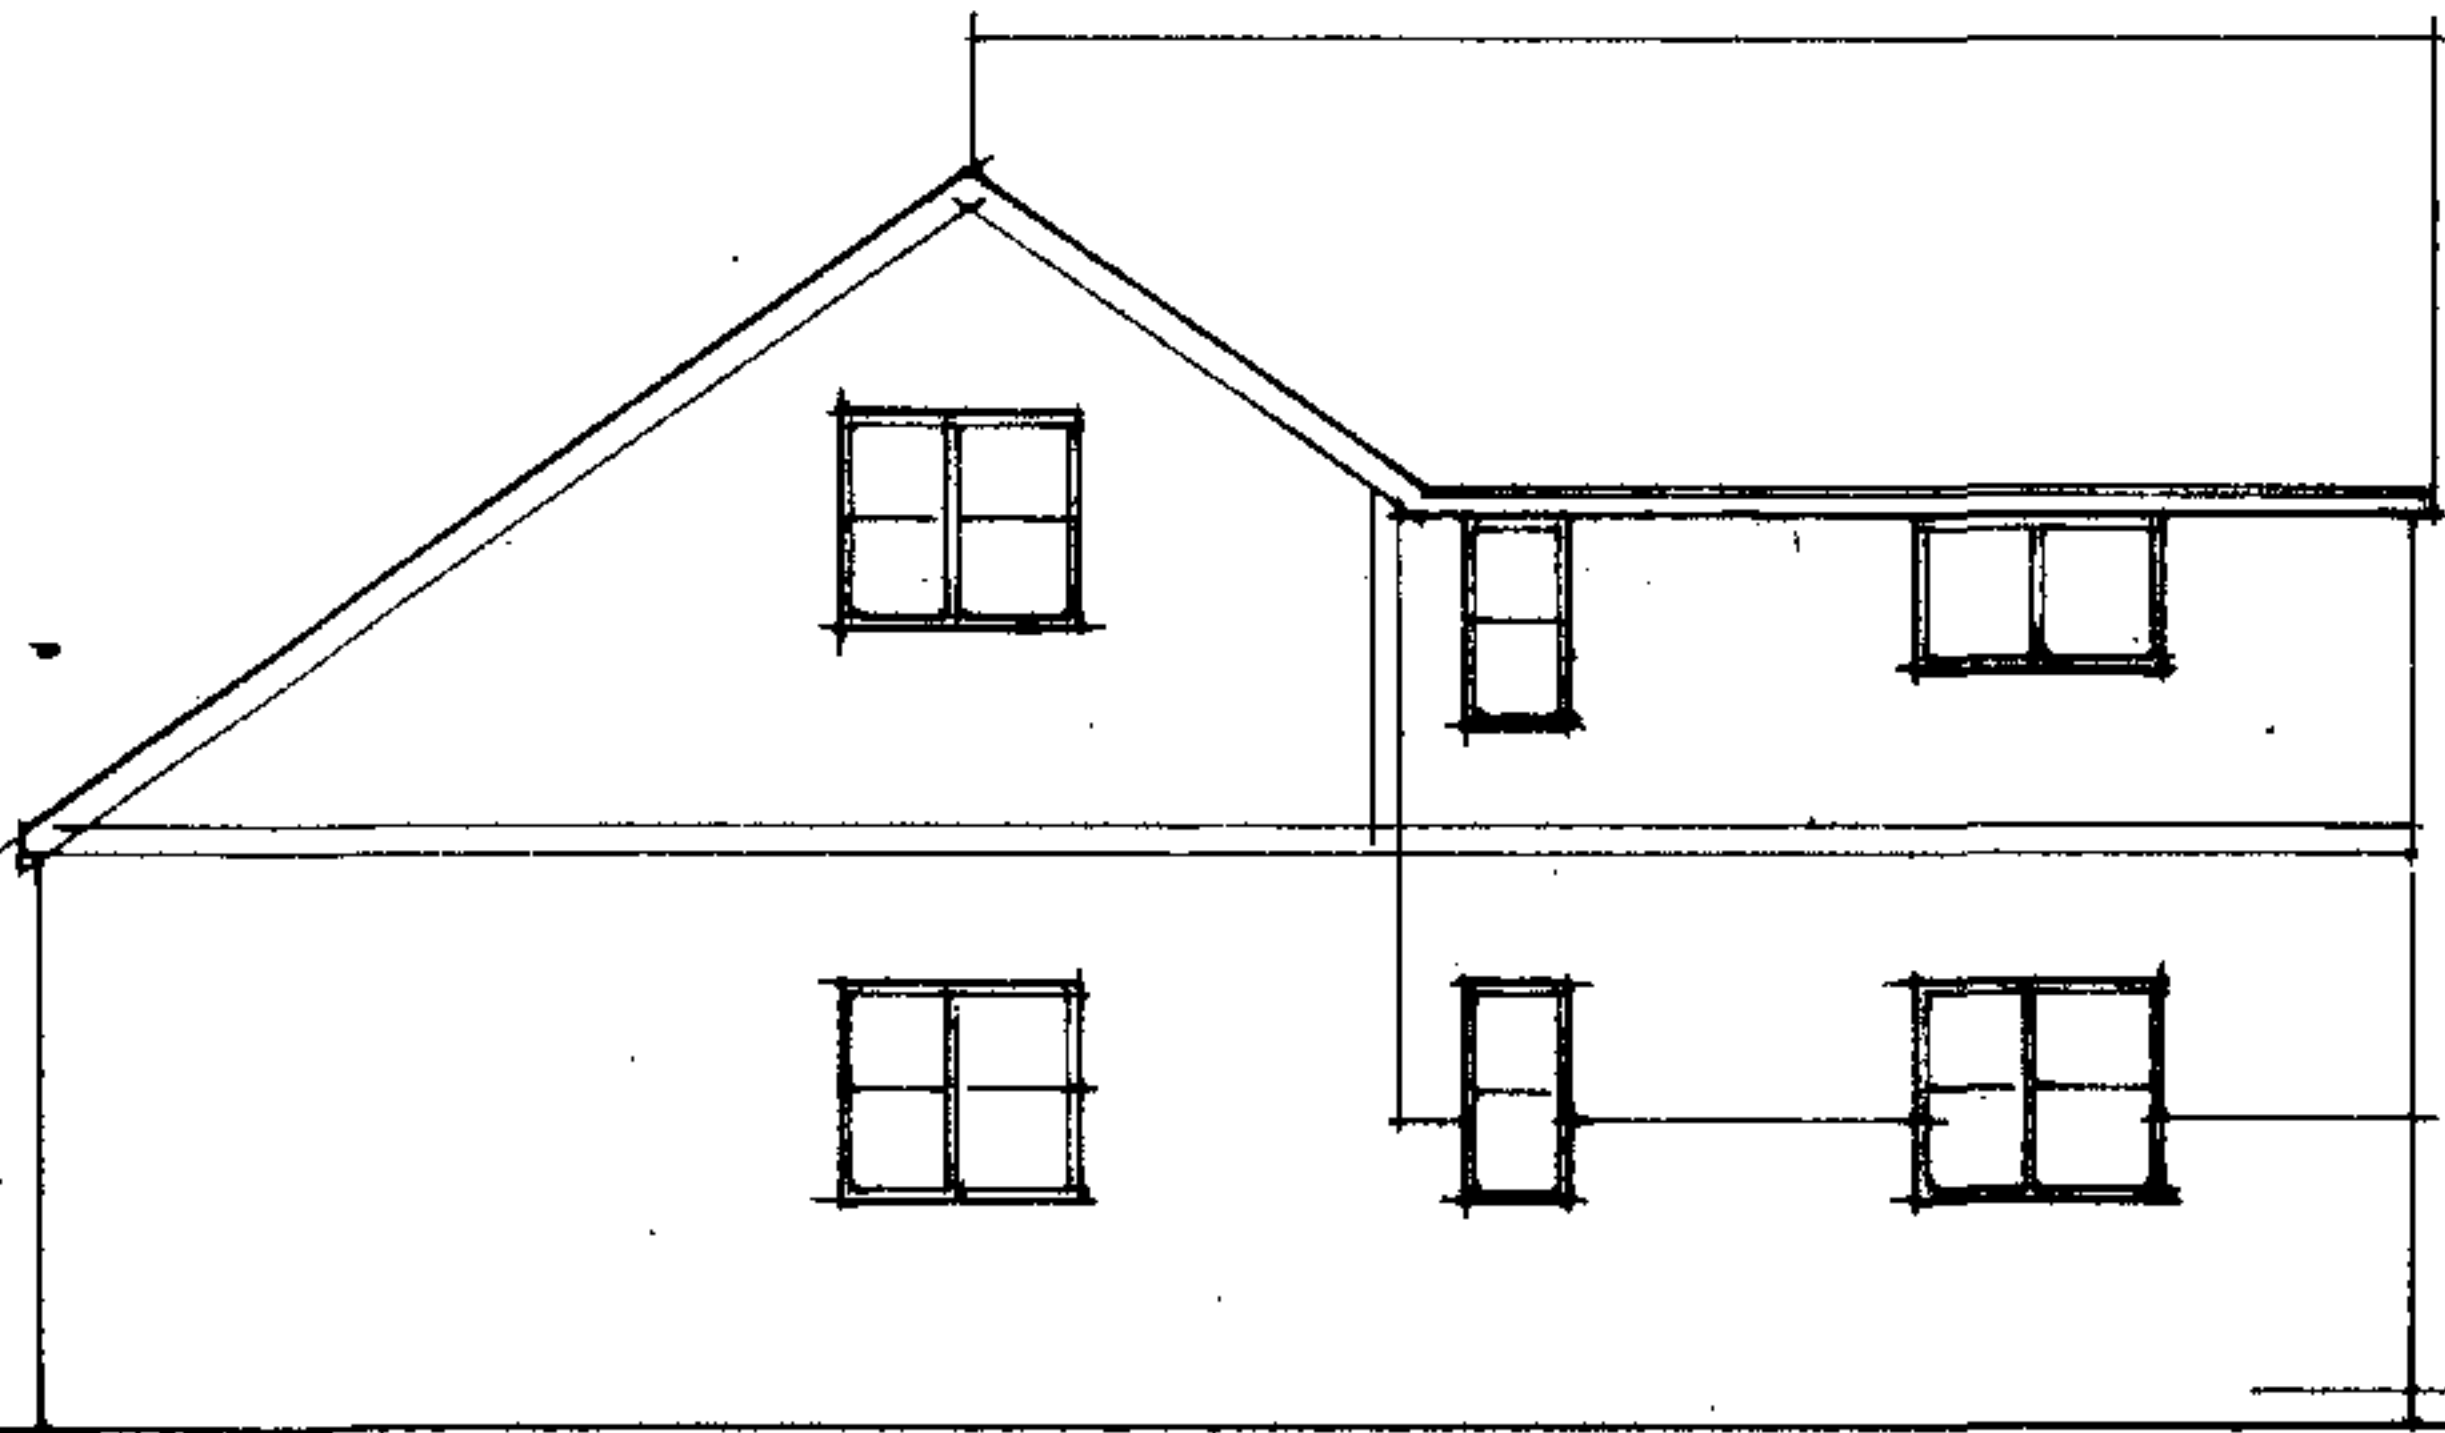

North

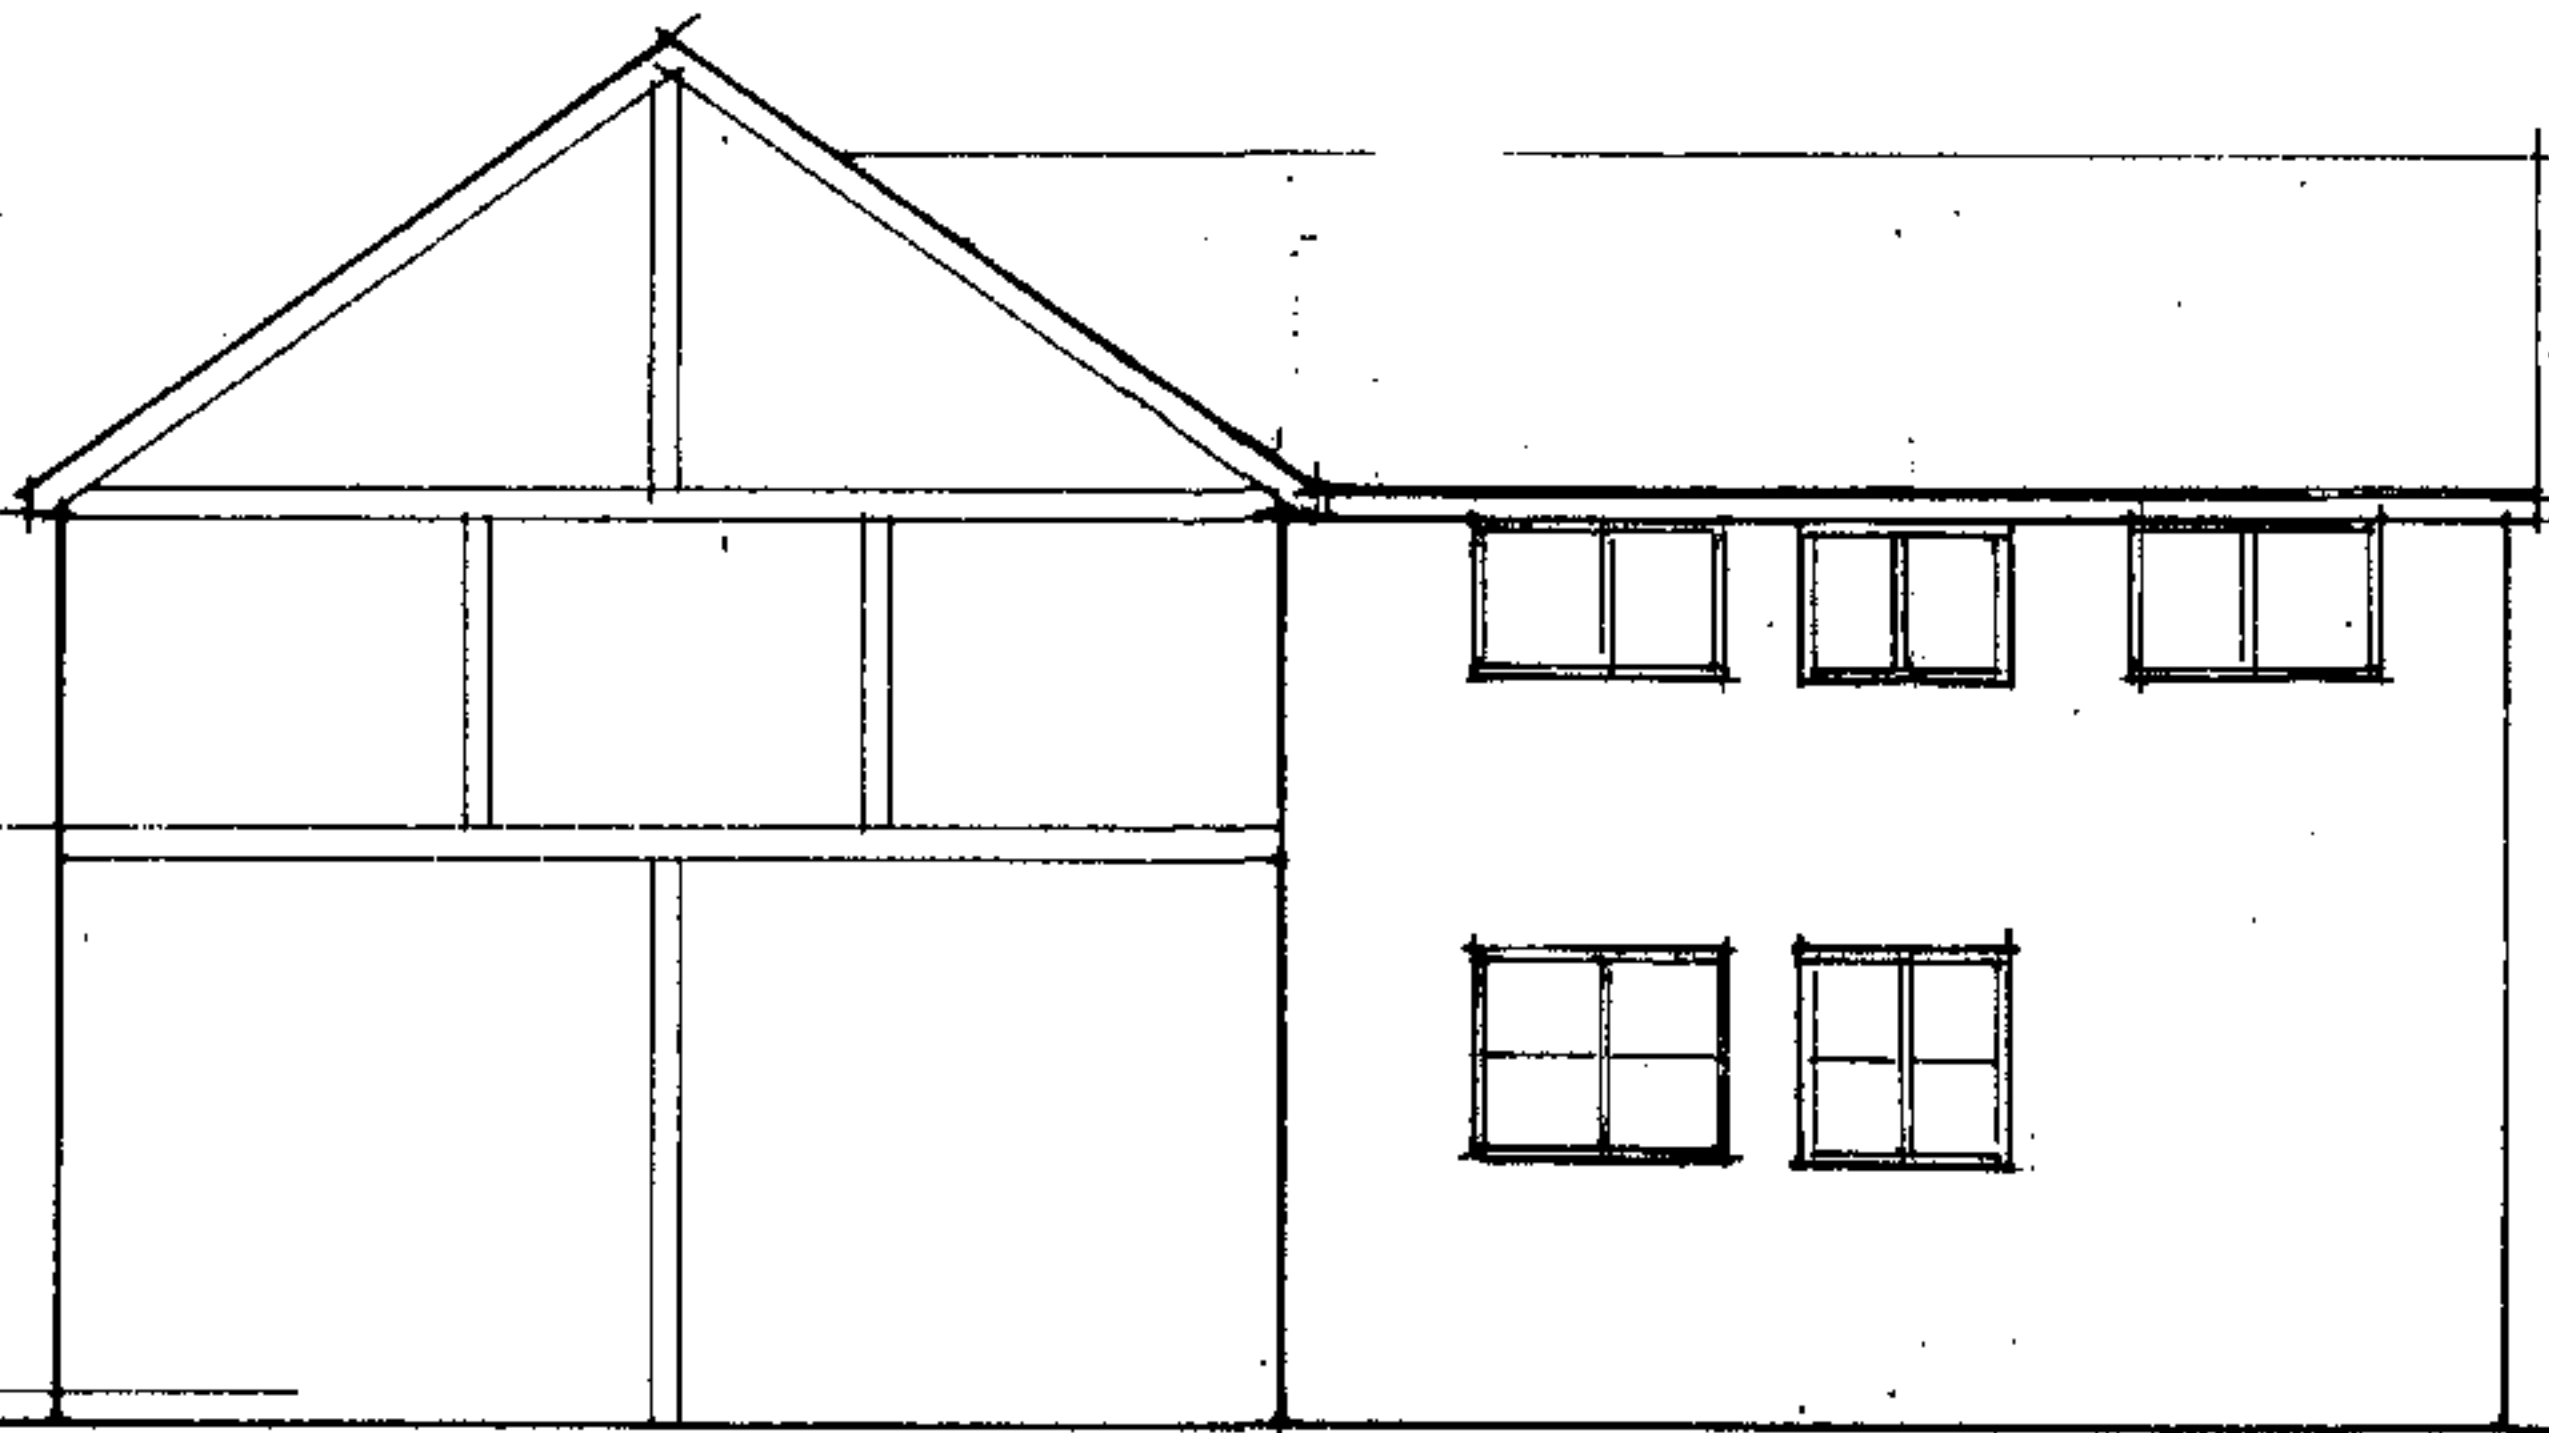

West