


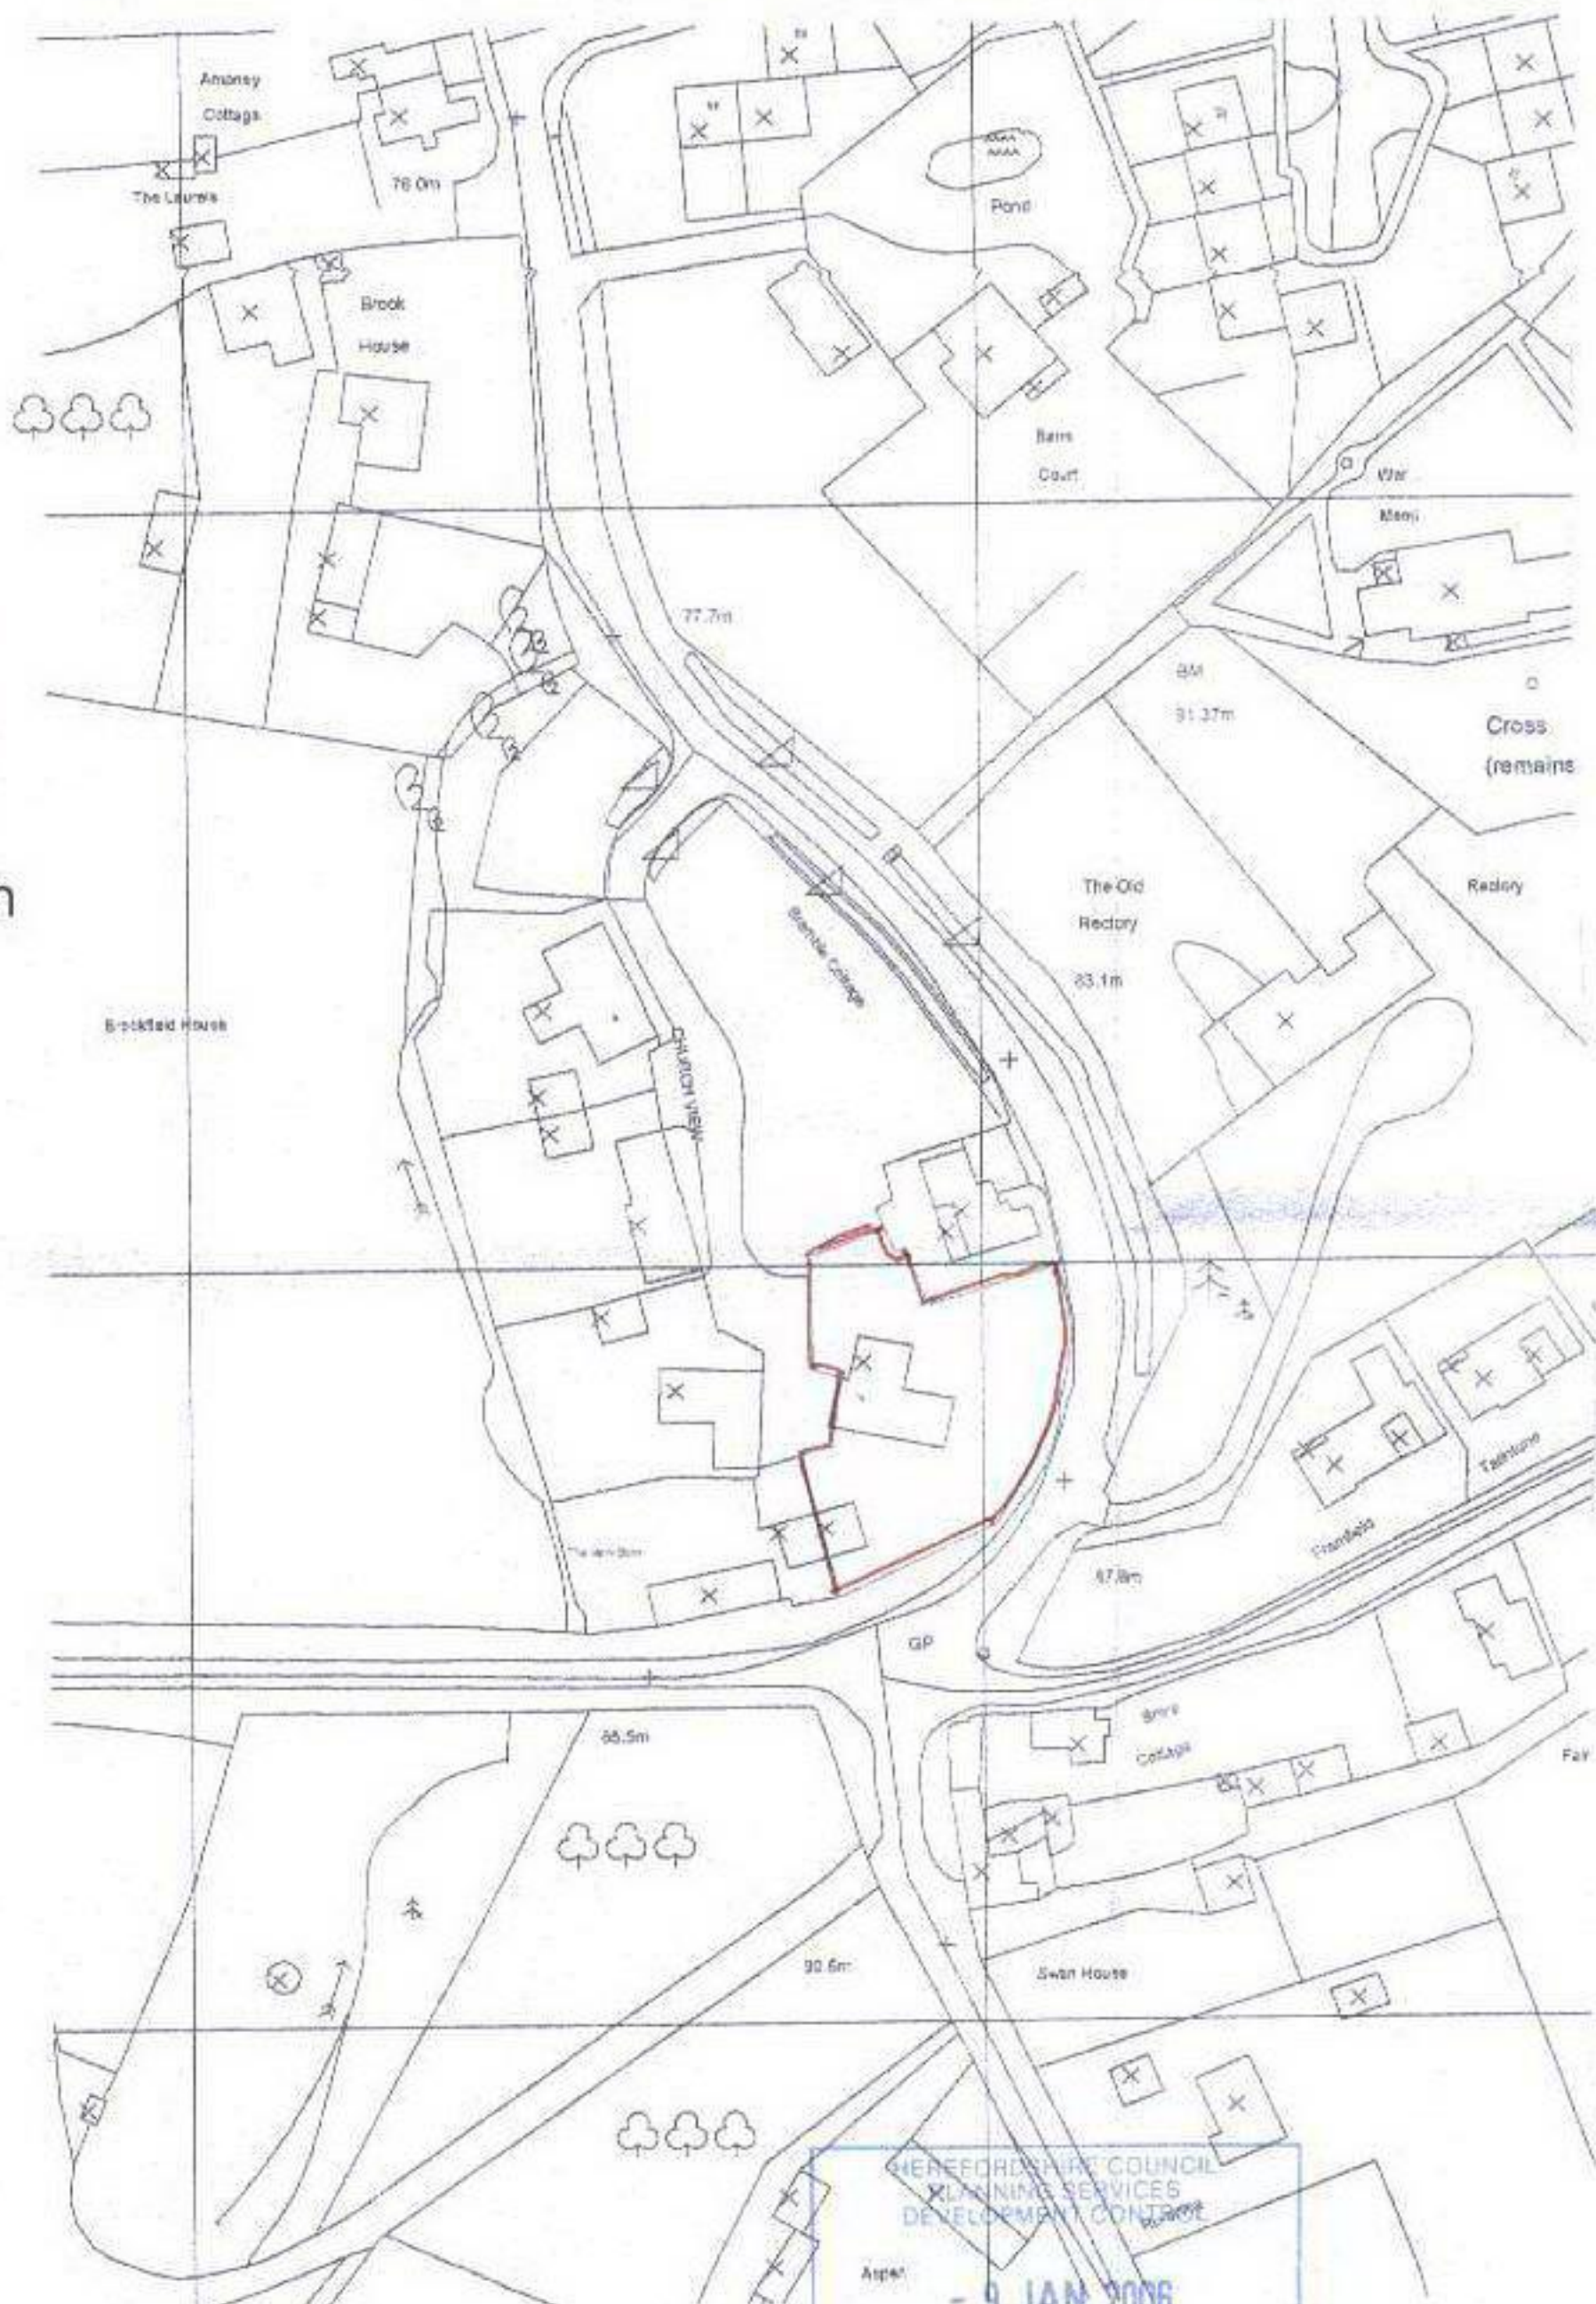

© Crown Copyright. All rights reserved. Licence number 100020449

LOCATION PLAN