



AS PROPOSED

SOUTH/ EAST ELEVATIONS

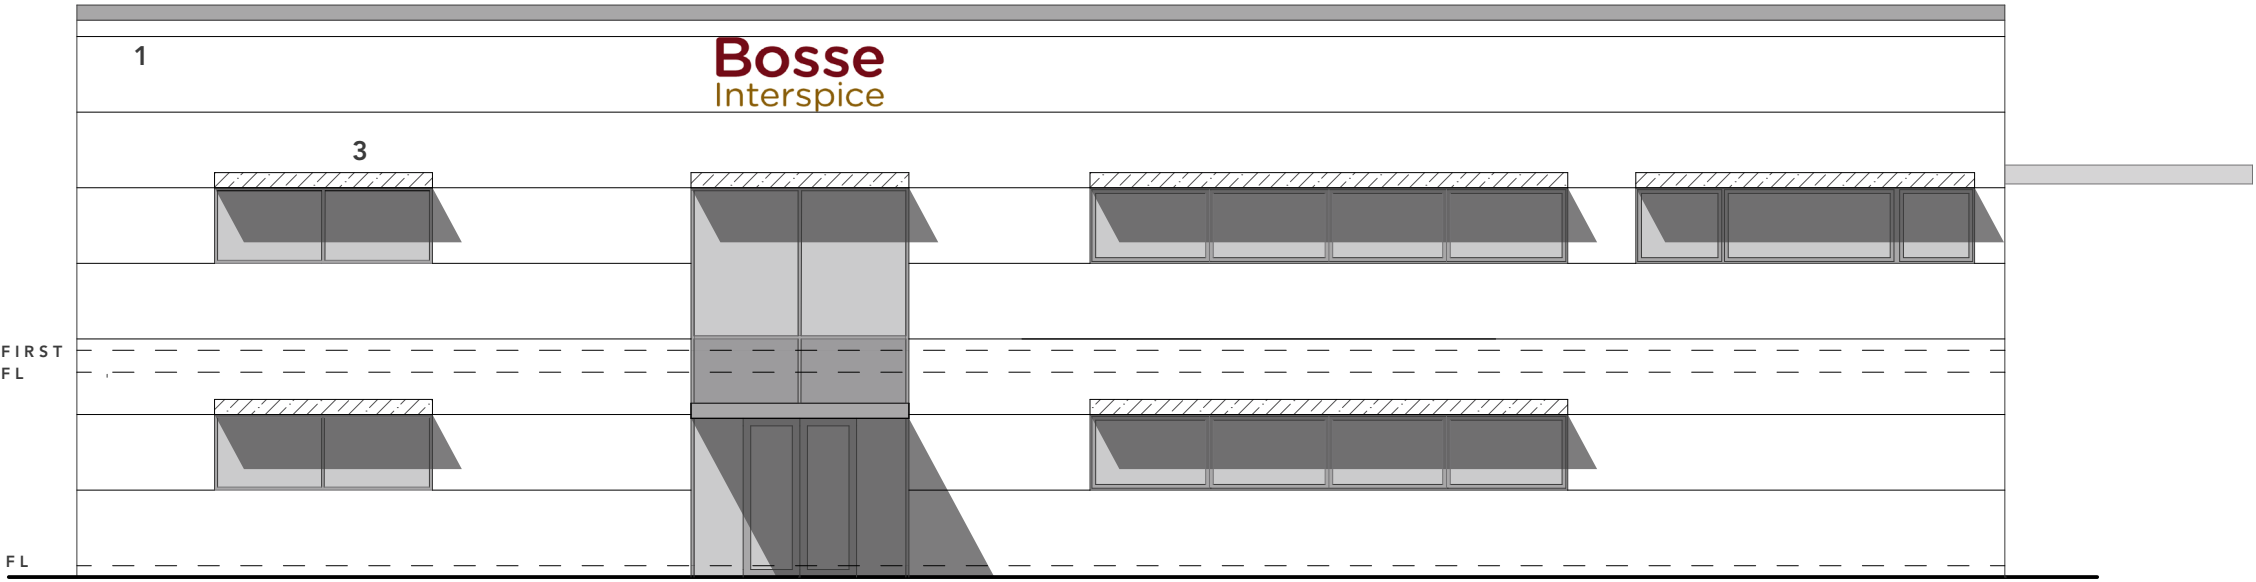

SOUTH ELEVATION

DATUM 49.00M

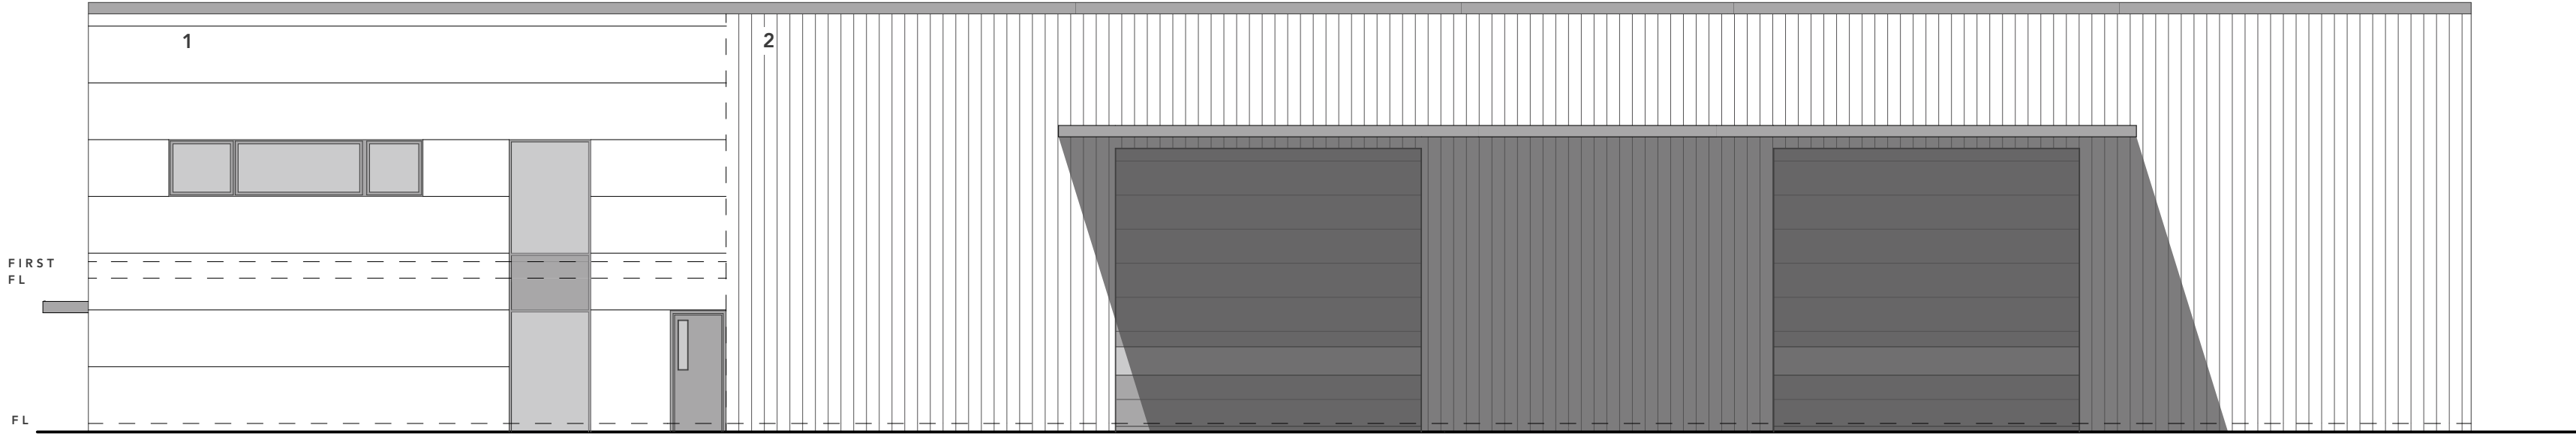

EAST ELEVATION

DATUM 49.00M

Notes

This document and its design content is copyright ©. It shall be read in conjunction with all other associated project information including models, specifications, schedules and related consultants documents. Do not scale from documents. All dimensions to be checked on site. Immediately report any discrepancies, errors or omissions on this document to the Originator. If in doubt ASK.

In addition to the hazard/risks normally associated with the types of work detailed on this drawing take note of the below. It is assumed that all works on this drawing will be carried out by a competent contractor working, where appropriate, to an appropriate method statement.



KEY:


1. KINGSPAN AWP WALL PANEL (LIGHT GREY)



2. PROFILED METAL CLADDING (LIGHT GREY)



3. THERMAL / SOLAR SHADDING

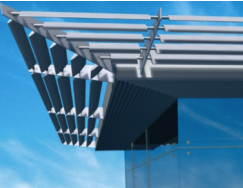

P04	Drawing Updated	Jan 24	OB	OHA
P03	Drawing Updated	Dec 24	OB	OHA
P02	Drawing Updated	Oct 24	OB	OHA
P01	Drawing created.	Sept 24	OB	OHA
Rev	Description	Date	Drwn	Chkd

**OHA**

OWEN HICKS ARCHITECTURE

Studio B3 | Skylon Court | Hereford | HR2 6JS  
01432 288152  
info@ohar-architecture.co.uk  
www.oha-architecture.co.uk

Client

Mr J Bosse

Project

Proposed Unit, Plot 8, North Magazine, HEZ, Rotherwas, Hereford

Drawing

As Proposed South And East Elevations

Scale	Project No.	Date
1:100 at A2	2024.014	Sept 24

Project Status	Drawing Status	Drawn	Chkd
Prep + Brief	S3	OB	OHA

Project	Originator	Function	Spatial	Type	Role
24014 - OHA	- XX	- XX	- DR	- A	

Number	Rev
PL3200	P04