



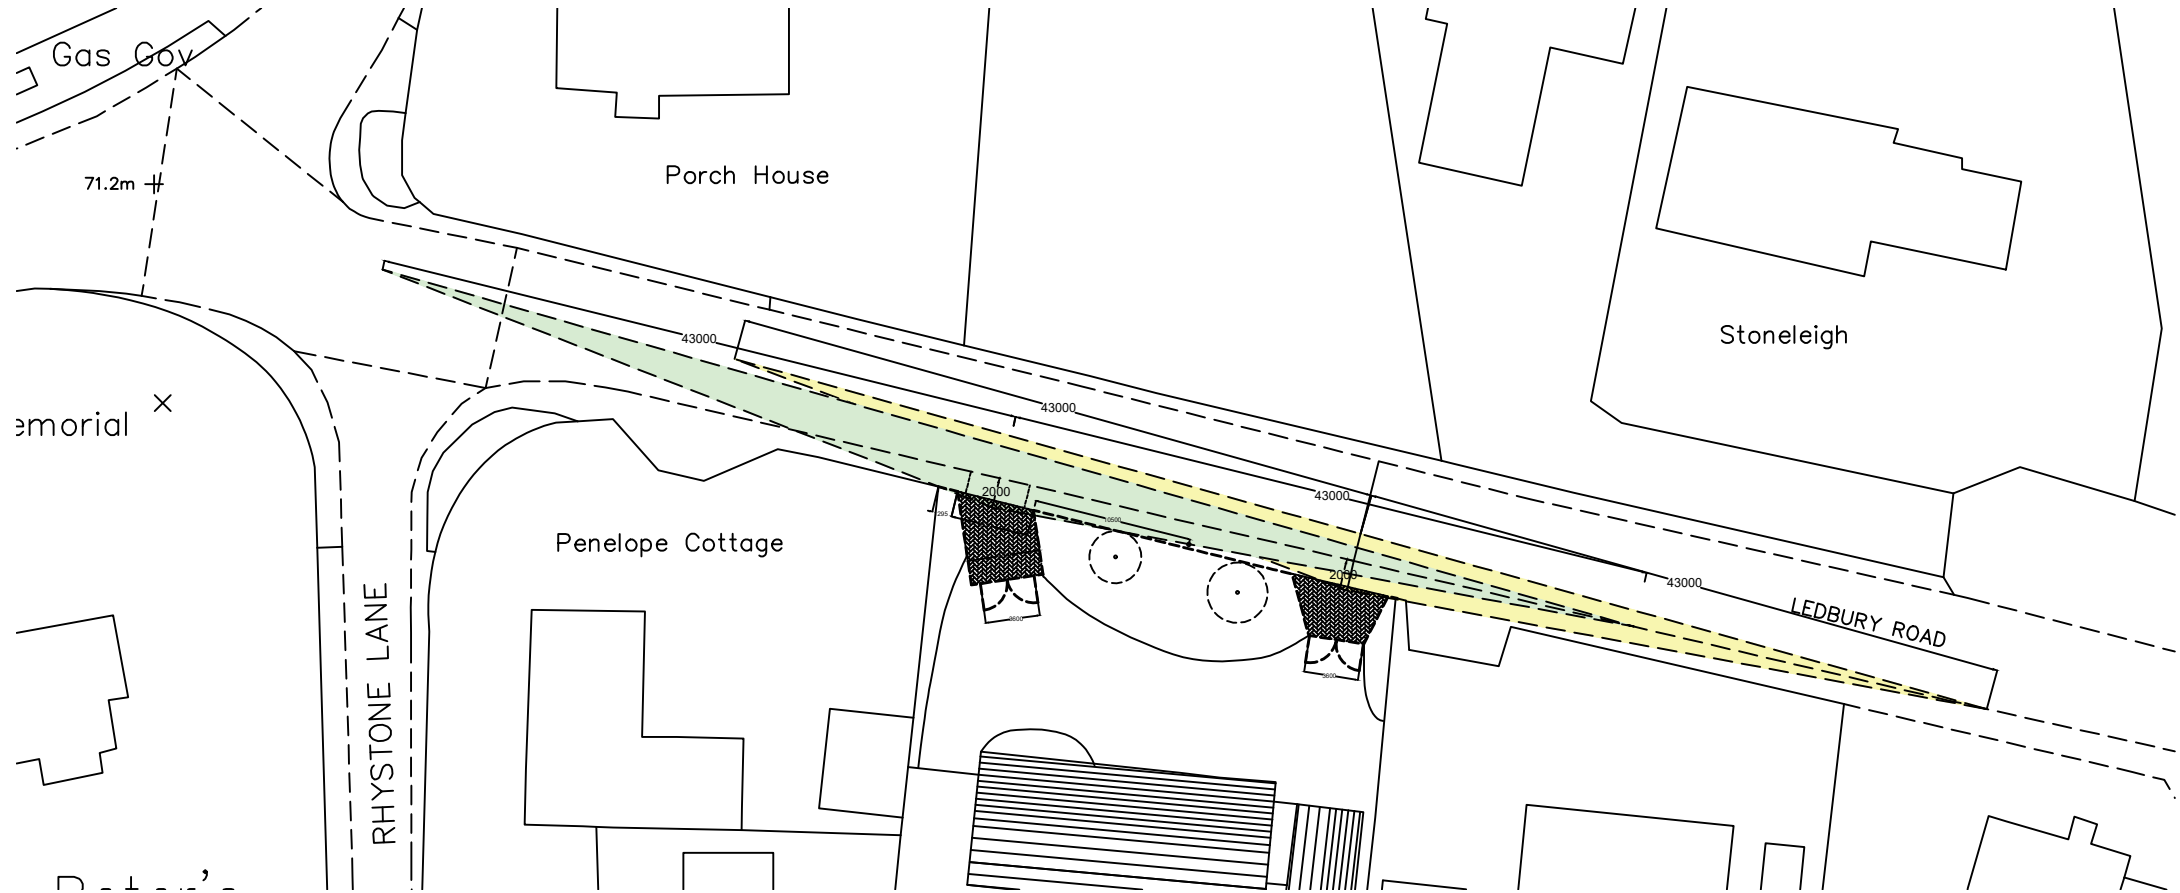

Visibility Splay Plan (1:500)

0 5m 10m

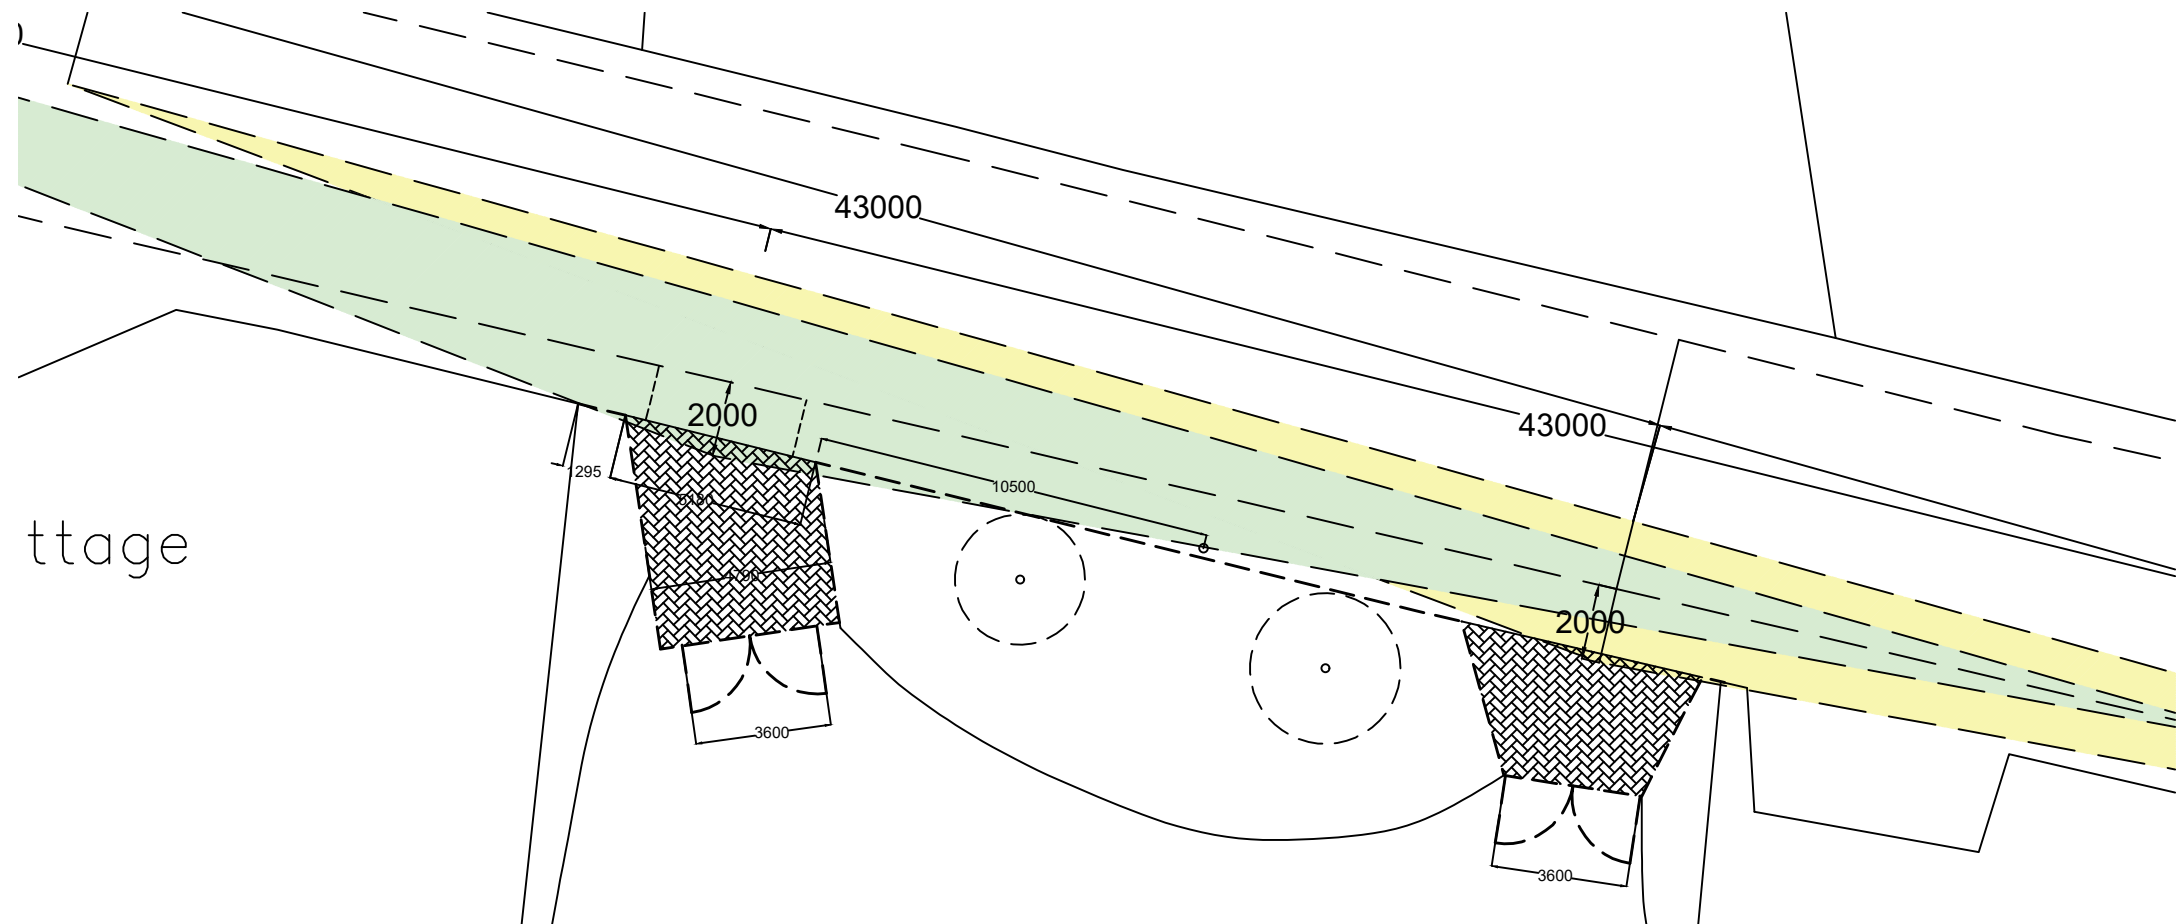

Visibility Splay Plan (1:100)

Scale Bar 1:100

0 5m

Site Address:

Briar Patch,
Lugwardine,
Hereford,
HR1 4DS

Drawing Title:

Visibility Splays

Date Of Issue:

01/07/23

Scale:

1:500 @ A3

Drawing Number: Revision:

005

-