




coombes : everitt architects limited
105-107
Bath Road
Cheltenham
Gloucestershire
GL53 7LE
t: 01242 807727 f: 0845 5575833
e: info@ce-architects.co.uk
www.ce-architects.co.uk

- ☐ Preliminary
- ☐ Feasibility
- ☒ Planning
- ☐ Building Regulations
- ☐ Tender
- ☐ Construction issue
- ☐ As Built

1. This drawing and content is copyright © of coombes : everitt architects limited and should not be copied without their prior written consent.
2. Do not scale drawing. all dimensions to be checked on site prior to construction and any discrepancies reported to contract administrator.
3. Do not use this drawing for setting out unless drawing specifically indicates setting out points.
4. Engineering information is indicative only and should be taken from structural engineers design.

RIBA
Chartered Practice

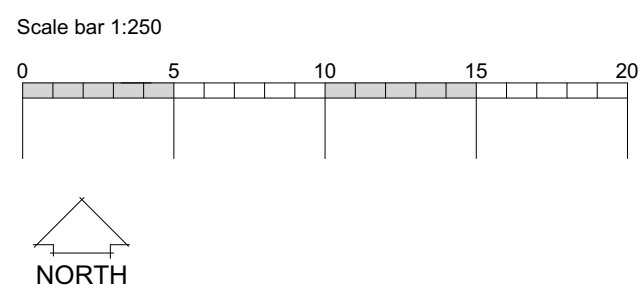

Drawing title: Topographical Site Survey, sheet 2 of 3

Client: Cotswold Oak Ltd

Drawn by: AH Checked: JE

Project No: 21.20.004

Project: Land at Breinton Lee, Hereford

Scale: 1:250 @ A1

Date: July 2022

Project / Drawing No: 21.20.004 PL103