






When printed correctly, at A3, this line will measure 75mm at full size

• CHECK PRINTED SIZE



JOSH STEELE
Architectural Services

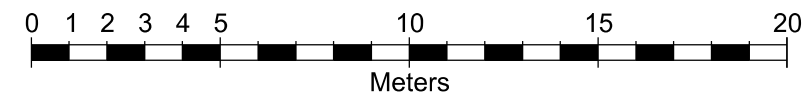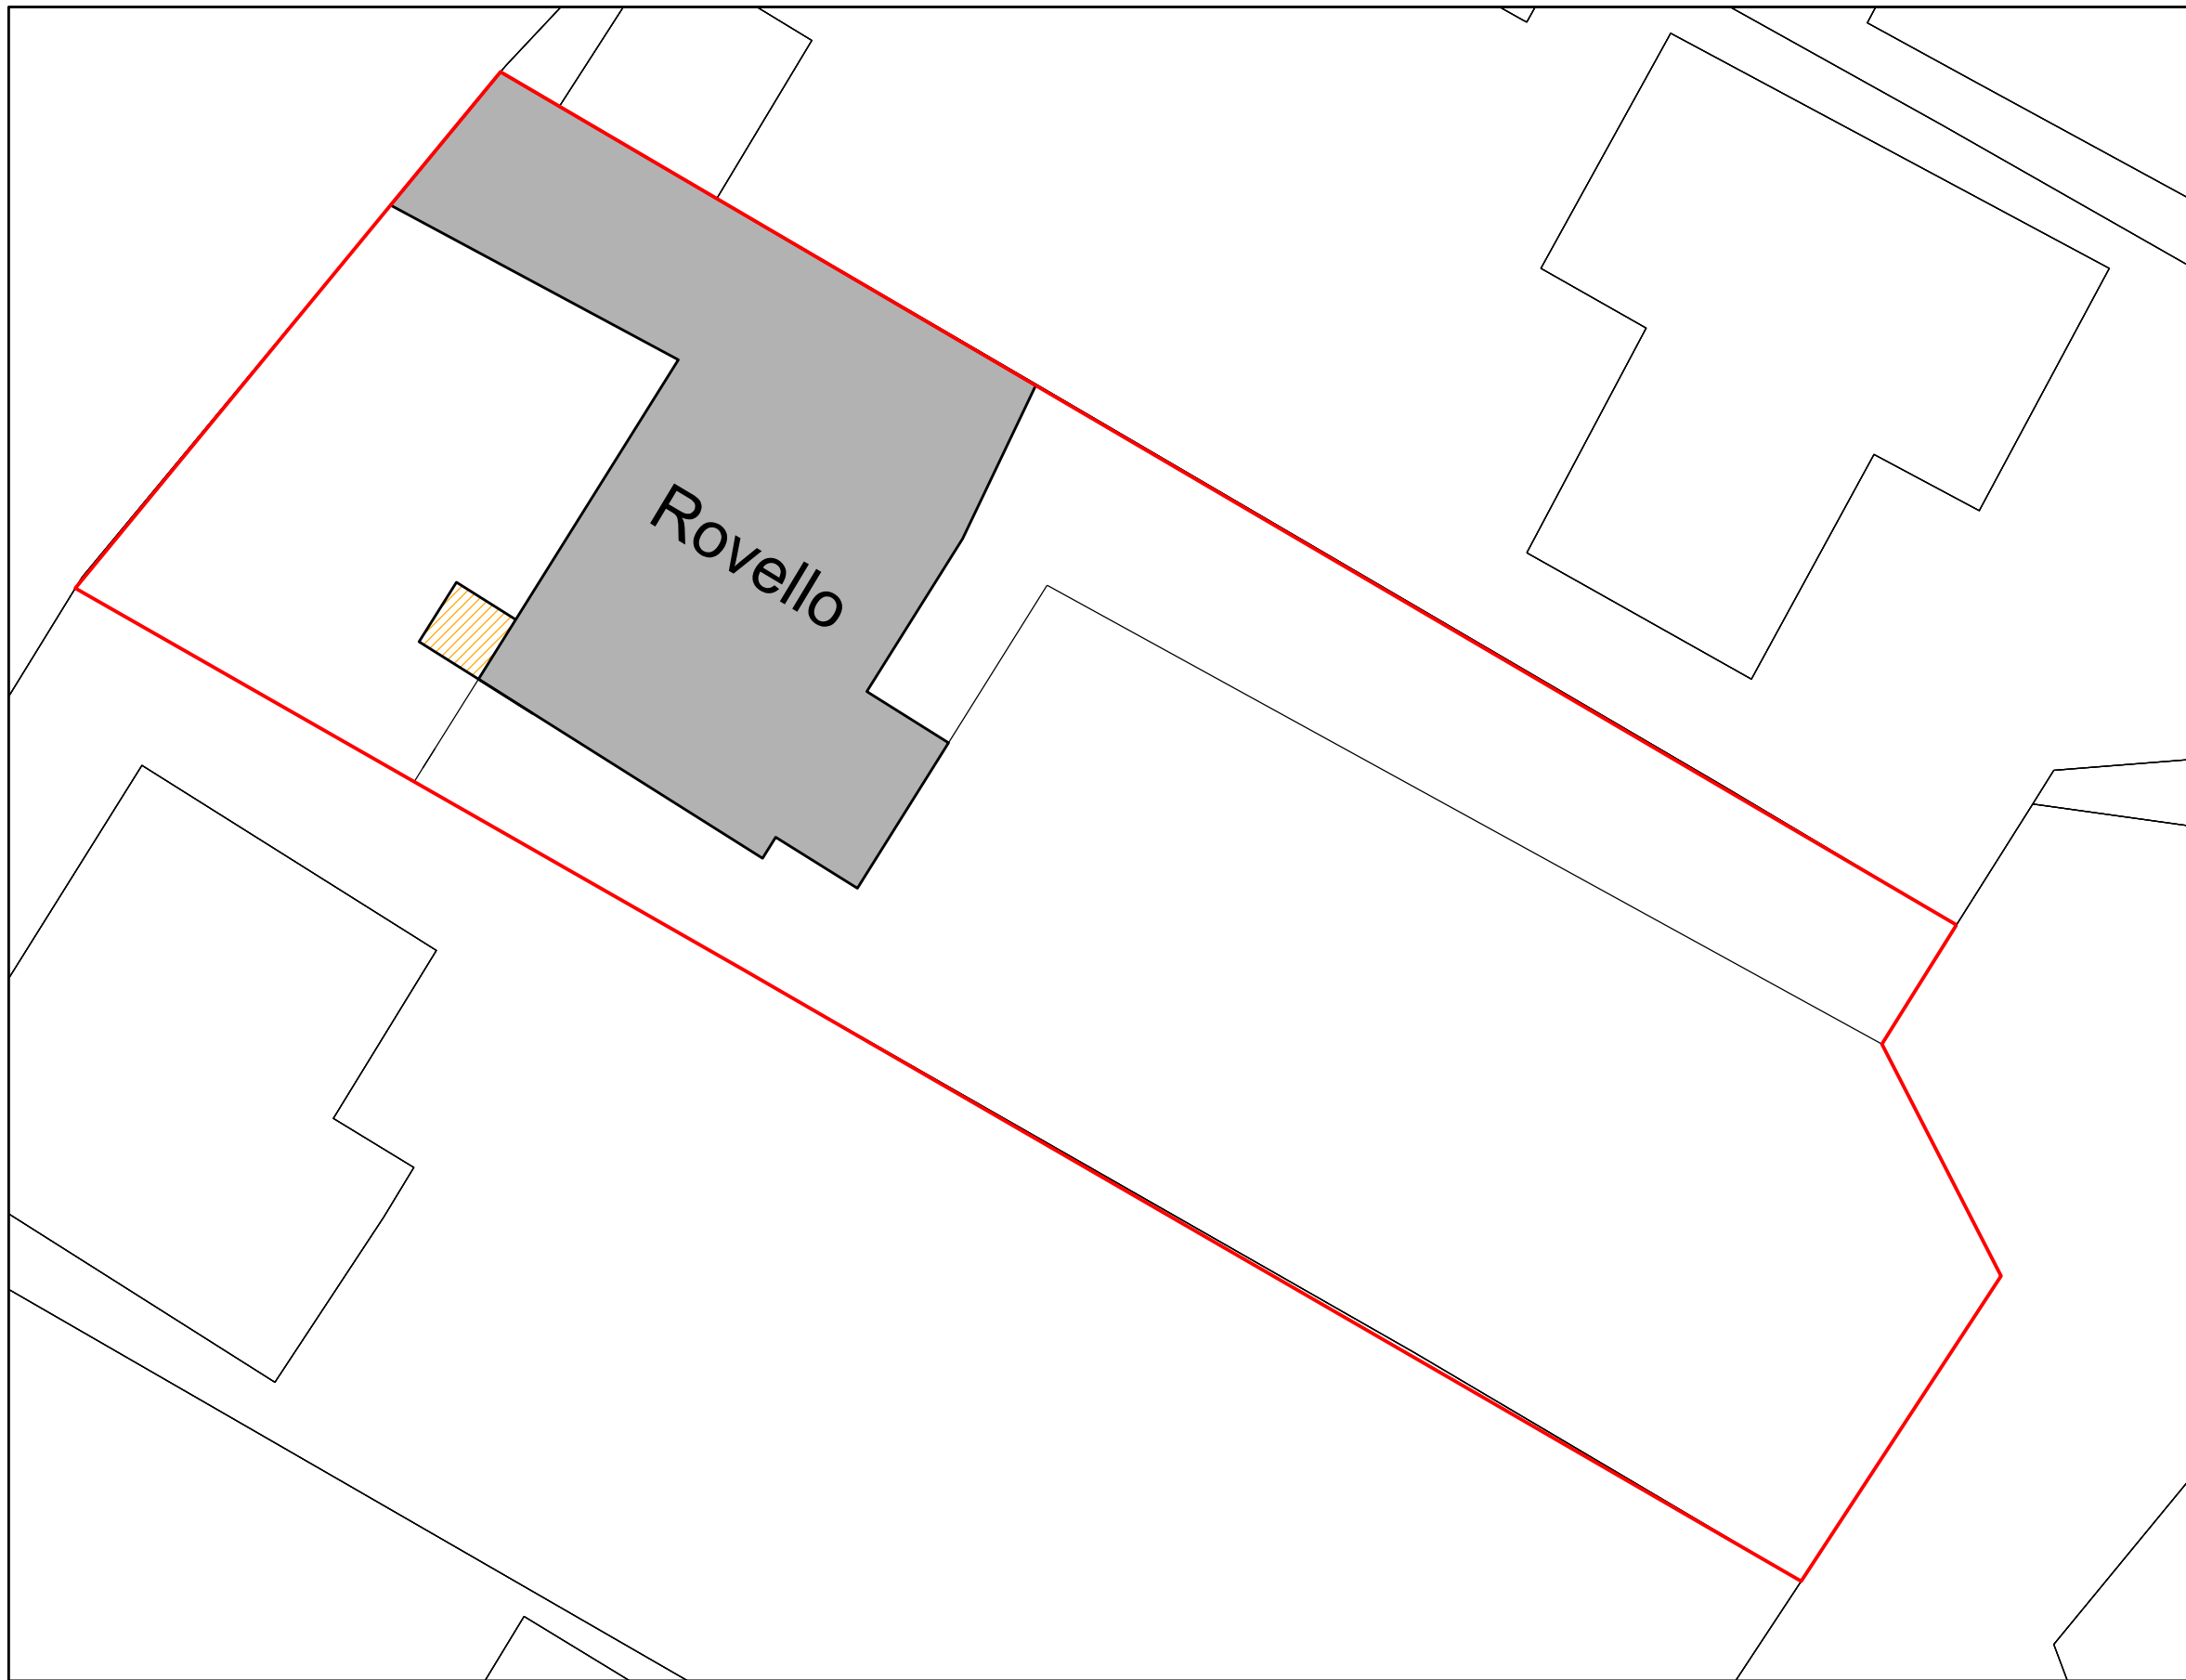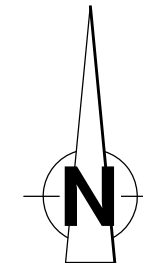

Rovello

Proposed Extension and Alterations

Planning Permission

Proposed Block Plan

Date: Jan 2025

Scale: 1/200 @ A3

Drawing No: 7003 / 06

Subject to correct printing. See top left.

