


HEREFORDSHIRE COUNCIL
PLANNING SERVICES
DEVELOPMENT CONTROL
19 NOV 2019
To: _____
Ack'd: _____ File: _____

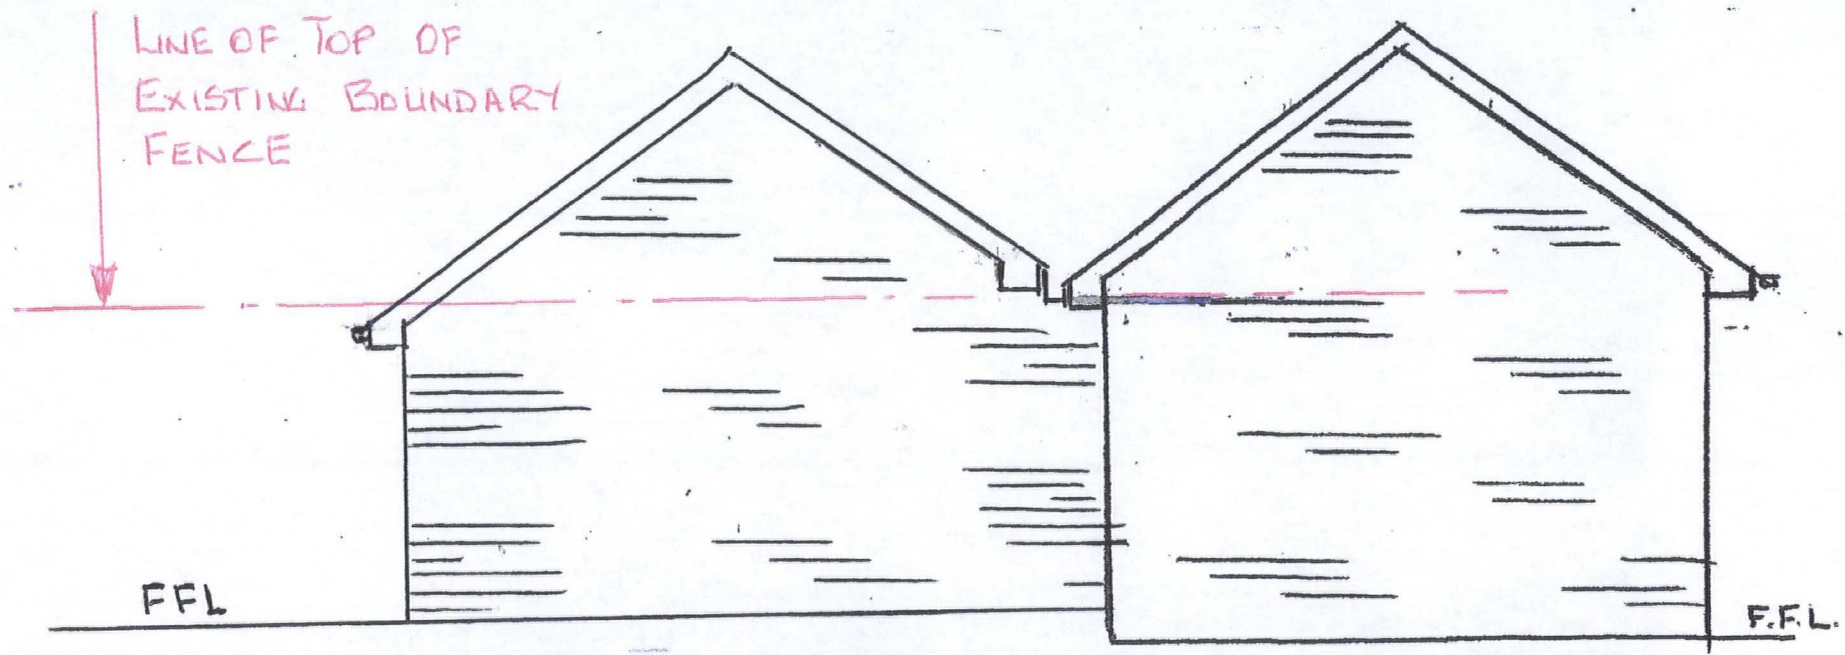

PROPOSED NEW GARAGE

EXISTING GARAGE

AMENDED NORTH ELEVATION ... (REAR ELEVATION)

SCALE 1:5

Mr. J & Mrs. M Byard
1 Gardiners Oak
Clehonger
Hereford
HR2 9SZ