

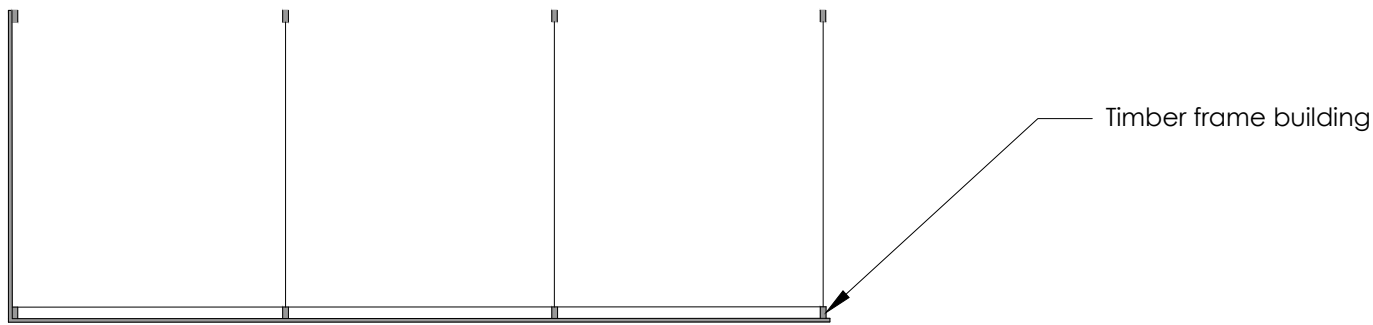


This drawing will be to scale when printed at 100%
on A3 paper, the line should measure 5 cm long

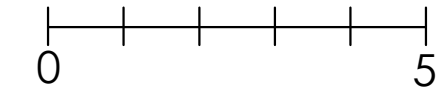


Ground Floor Plan

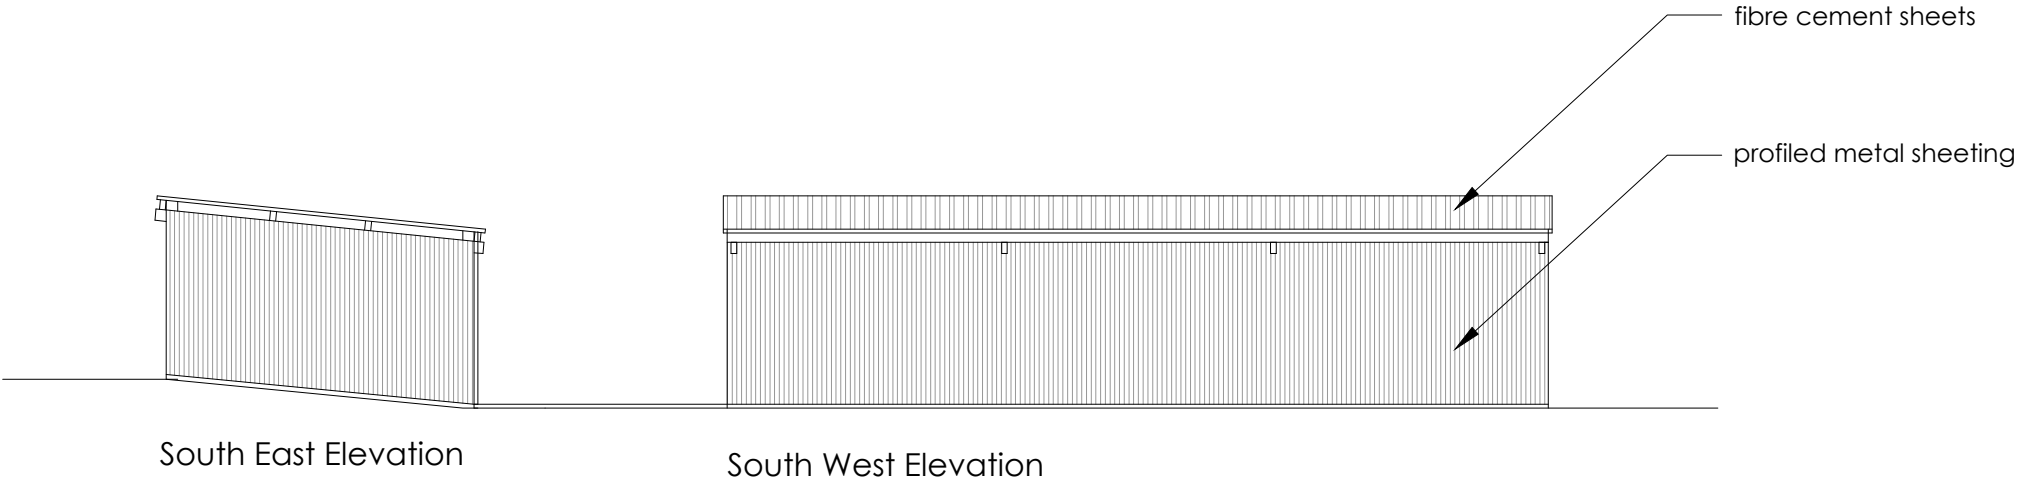

South East Elevation

South West Elevation

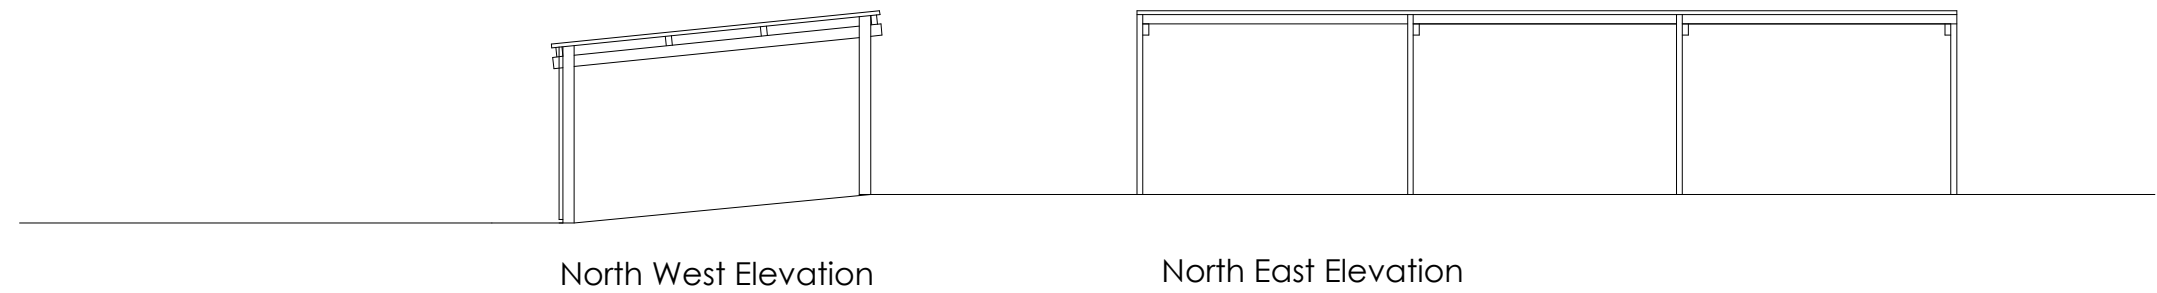

North West Elevation

North East Elevation

