


This drawing is COPYRIGHT. It must not be reproduced or disclosed to third parties without our prior permission. Do not scale from this drawing, or, interrogate and use electronic information.

Any discrepancies should be reported immediately.

Any surveyed information incorporated within this drawing cannot be guaranteed as accurate unless confirmed by a fixed dimension. All dimensions are in millimetres unless noted otherwise.

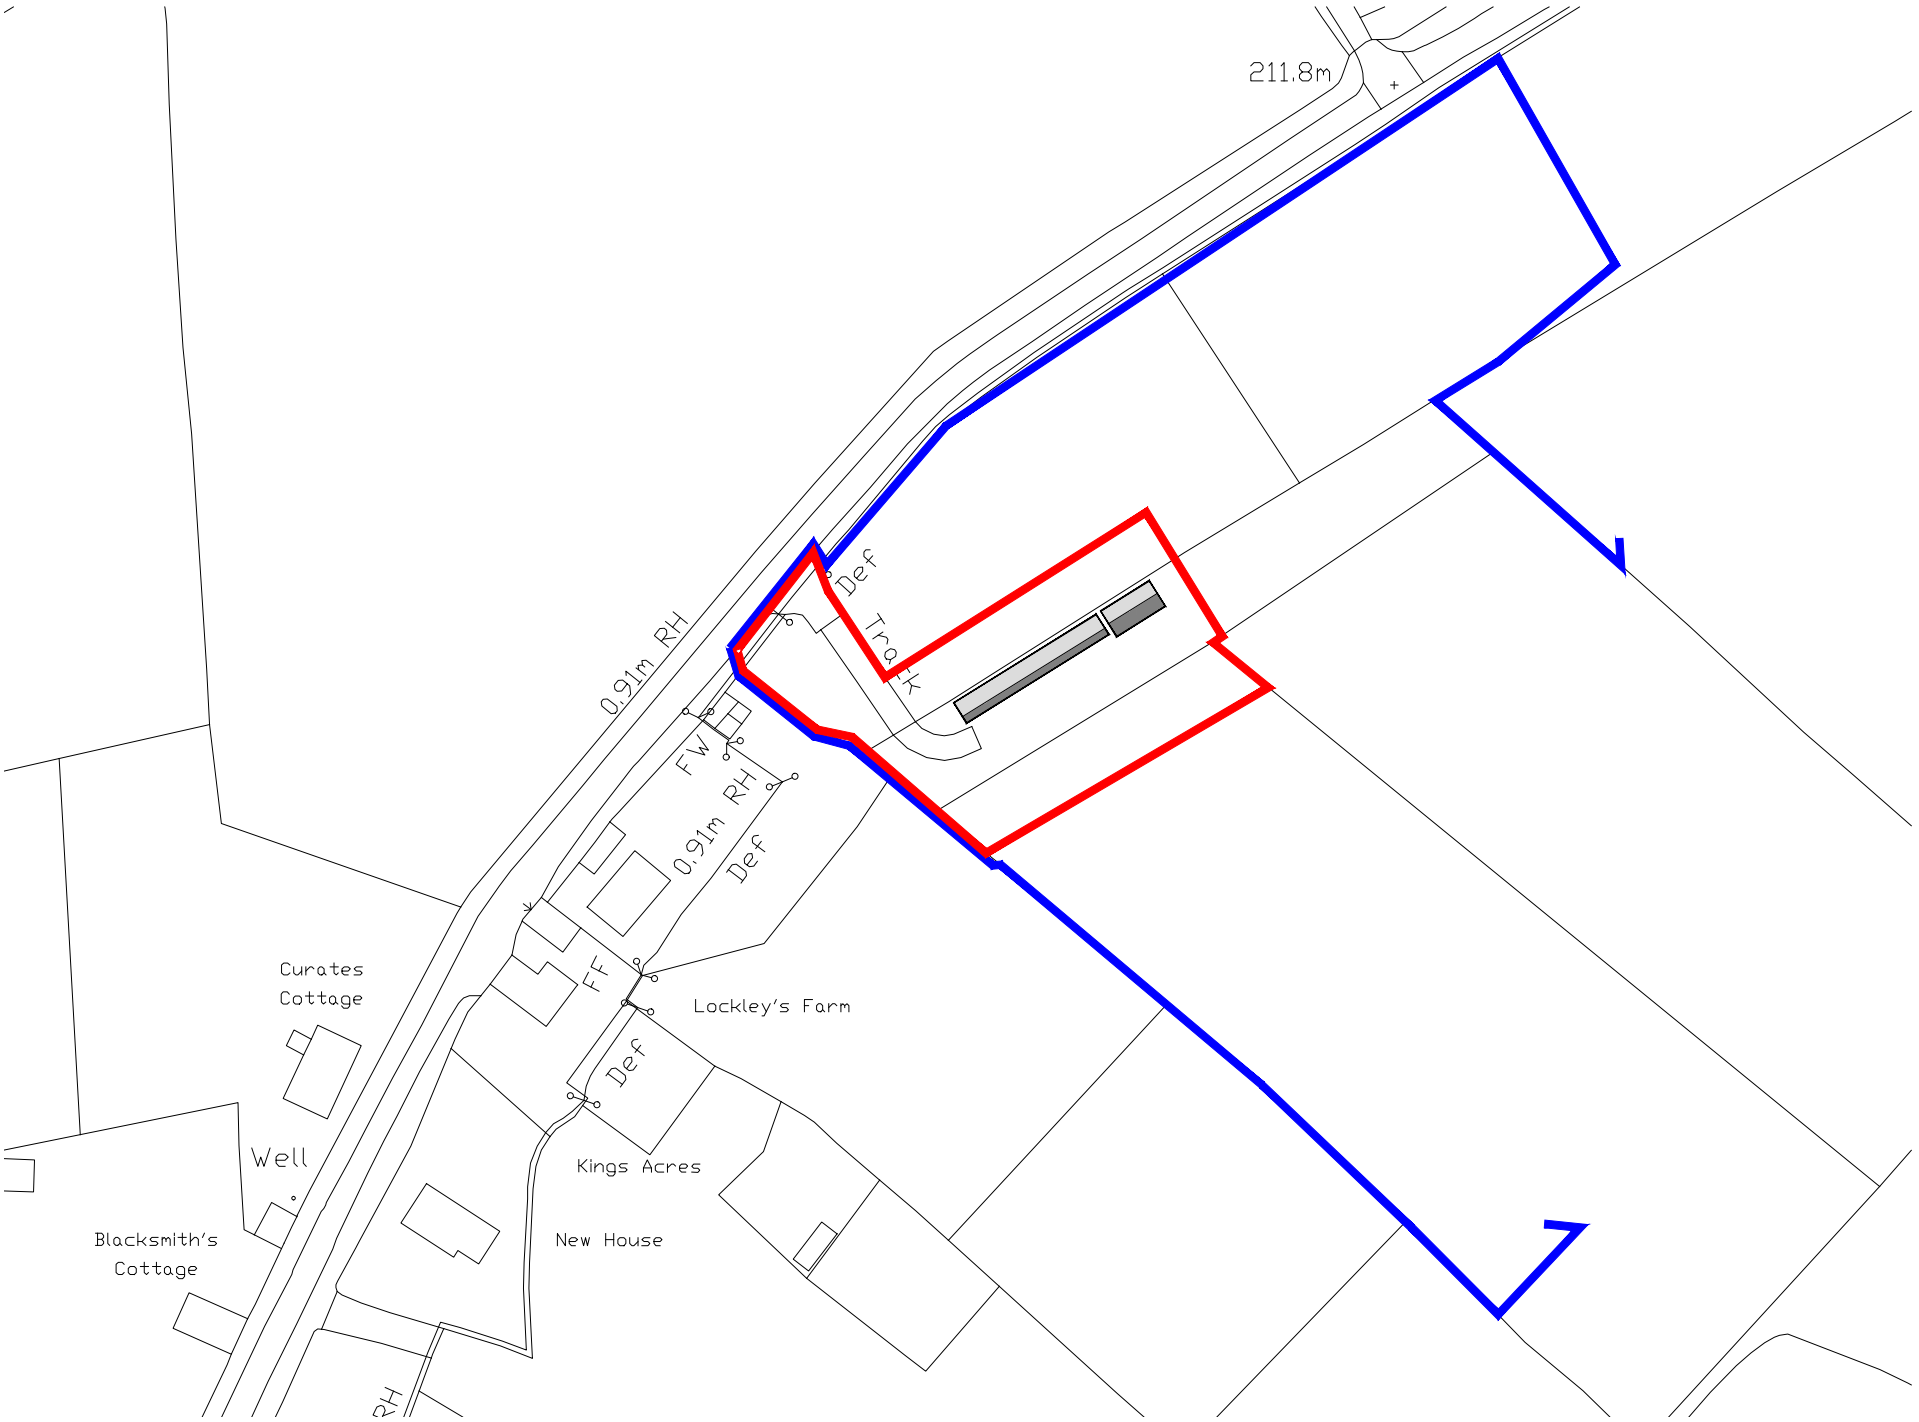

Application Site Boundary

Adjacent Land in Ownership



HUgHeS

ARCHITECTS

Head Office
29 Broad Street
Newtown
Powys
SY16 2BQ
t - 01686 610311
w - www.hughesarchitects.co.uk

A . Red and blue lines added to drawings - 14.03.17
B . Survey Amendments - 24.08.17

Project :- Conversion of Existing Stable, Five Oaks, Lockleys Heath, HR6 0SG		
Drawing Status :- Stage 3a: Planning		Drawing Title :- Location Plan
Scale :-1:1250@A3Date :-24.08.17 Drawn by :-KT Checked :-	Drawing No :- S017 1.3.01	Rev :- B