





CONIFERS, BURGAGE BANK, LYONSHALL, KINGTON, HR53LJ

PROPOSED SINGLE STOREY REAR EXTENSION

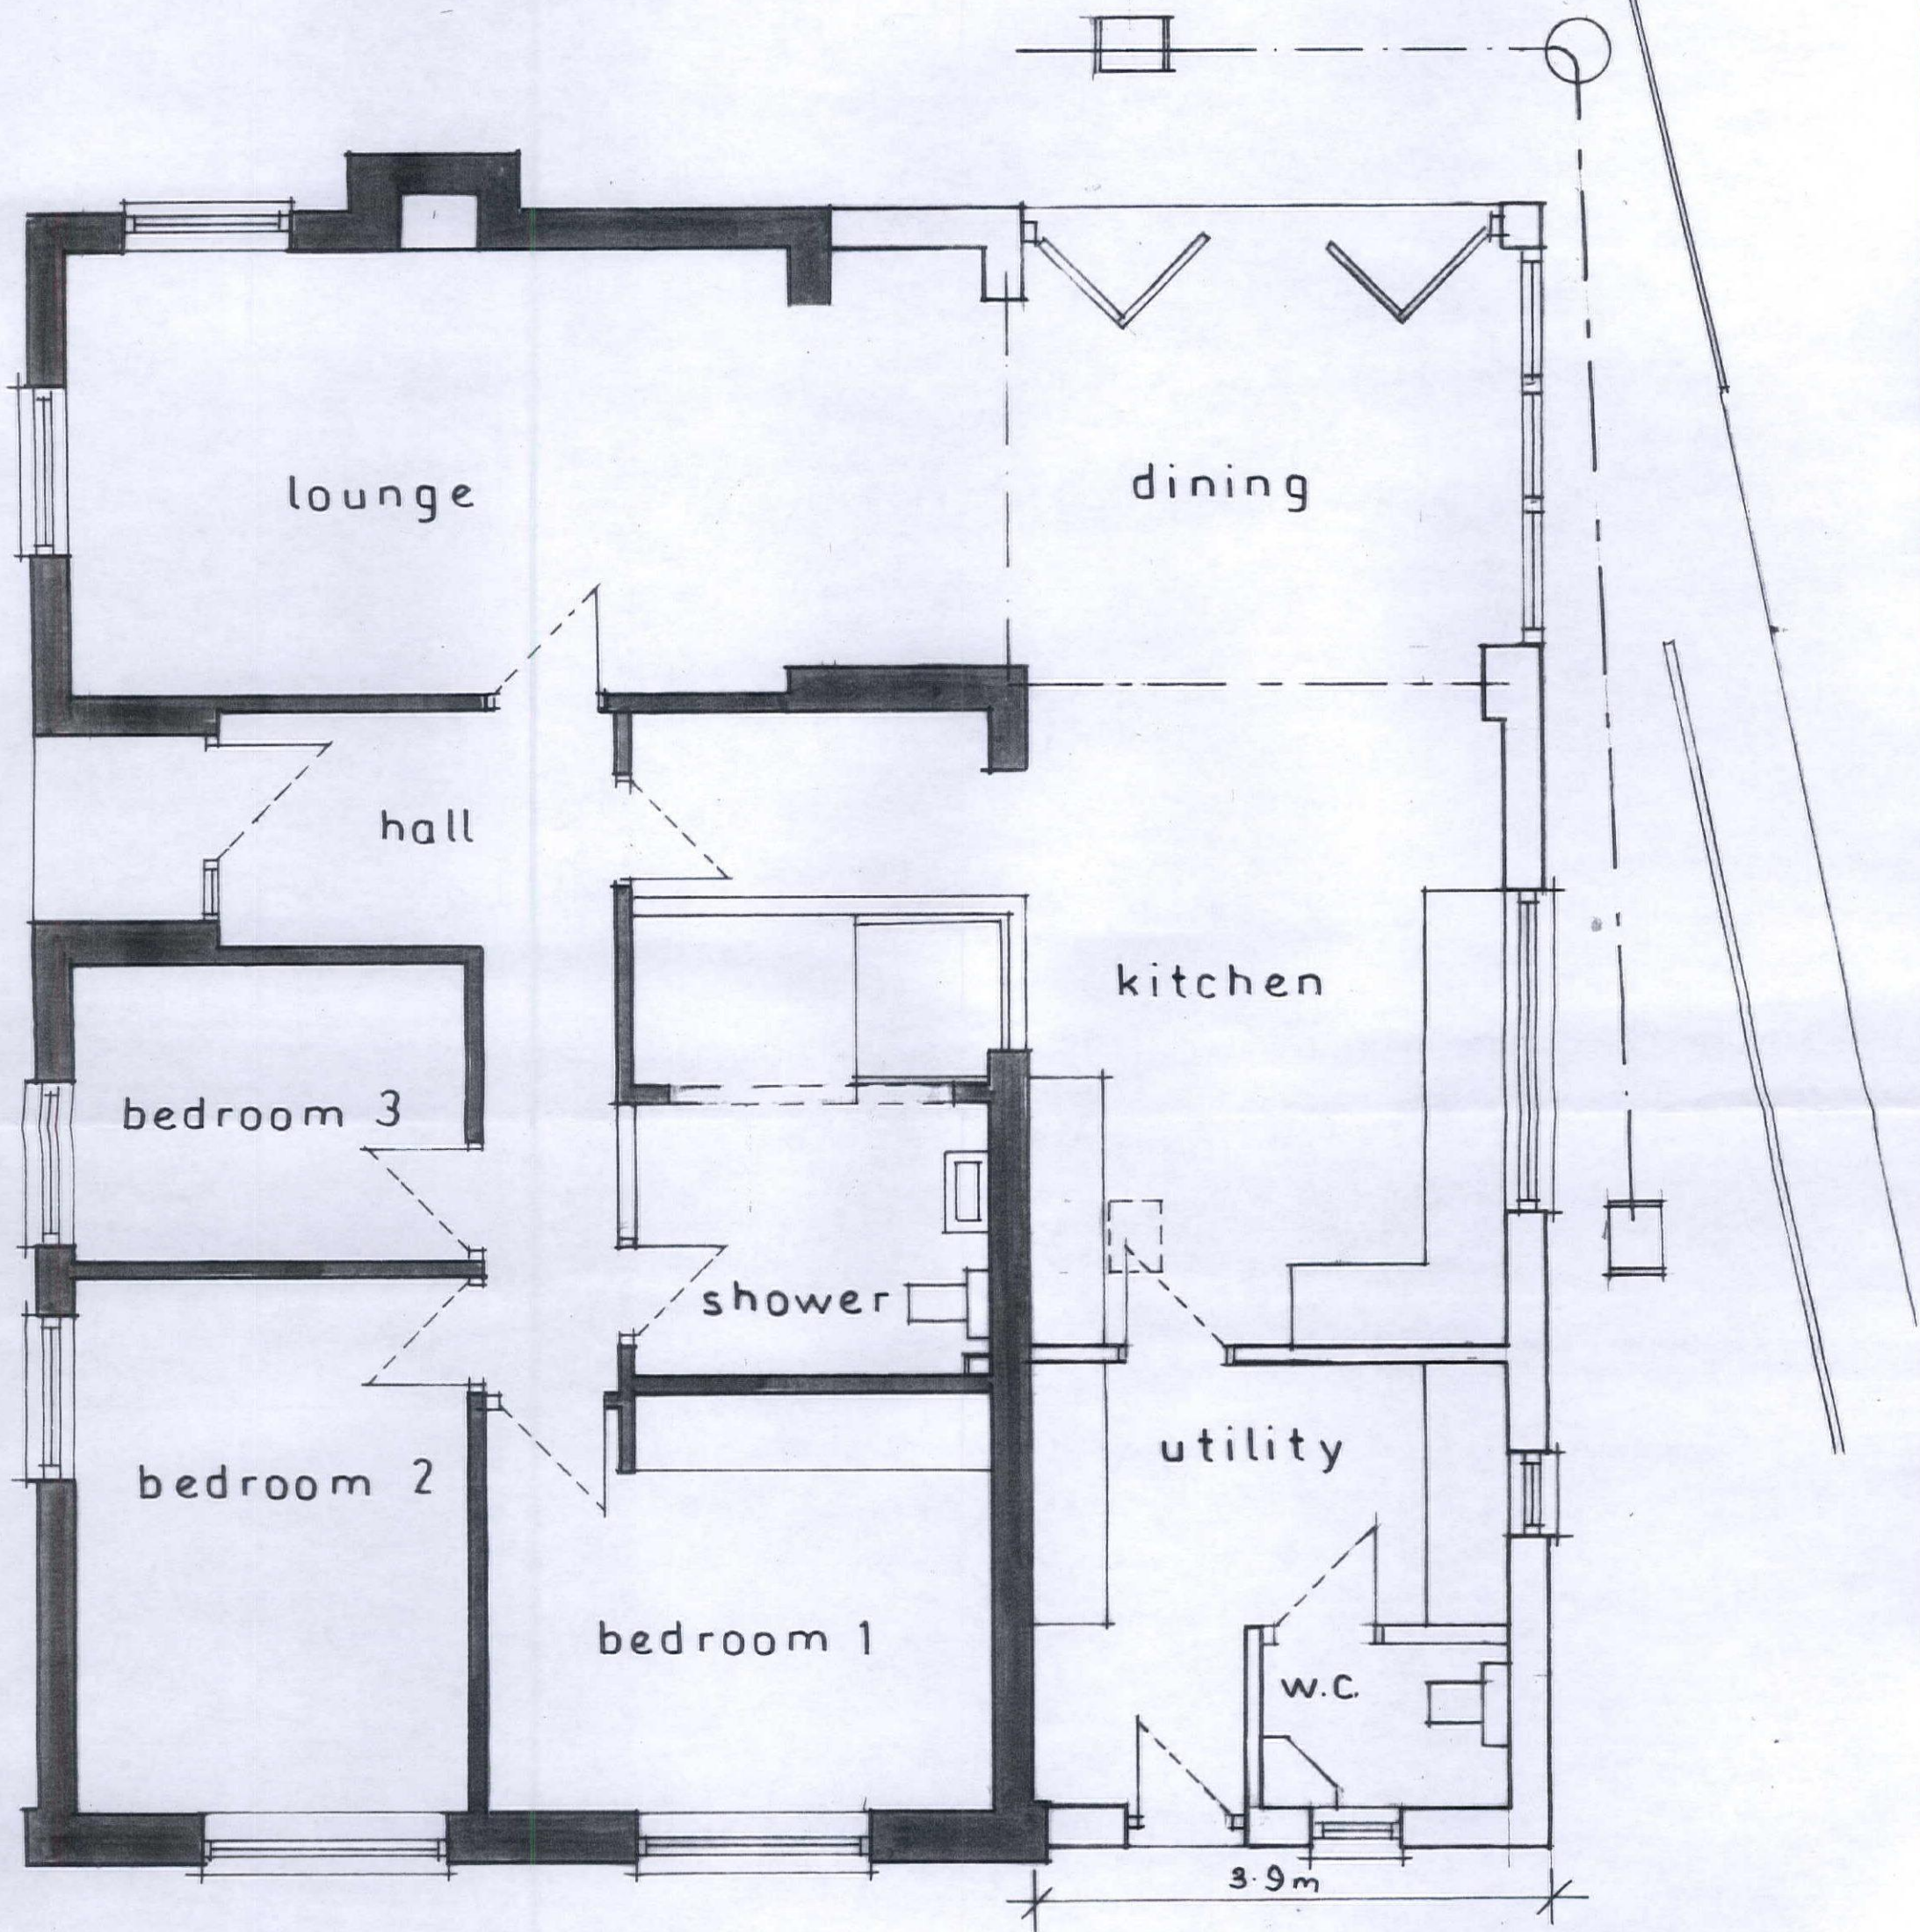

David Walters
Building Surveyor
27 Elizabeth Road
Kington
Herefordshire HR5 3DB
01544 230121

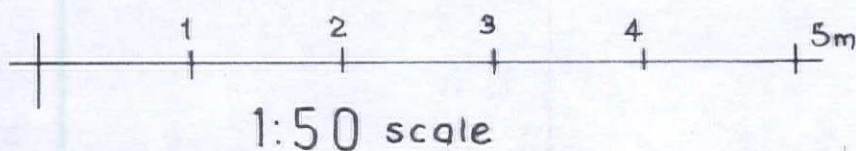

HEREFORDSHIRE COUNCIL
PLANNING SERVICES
DEVELOPMENT CONTROL
24 MAR 2021
To: _____
Ack'd: _____ File: _____

PLAN 924 - 3

FEB 2021