



SITE LOCATION PLAN

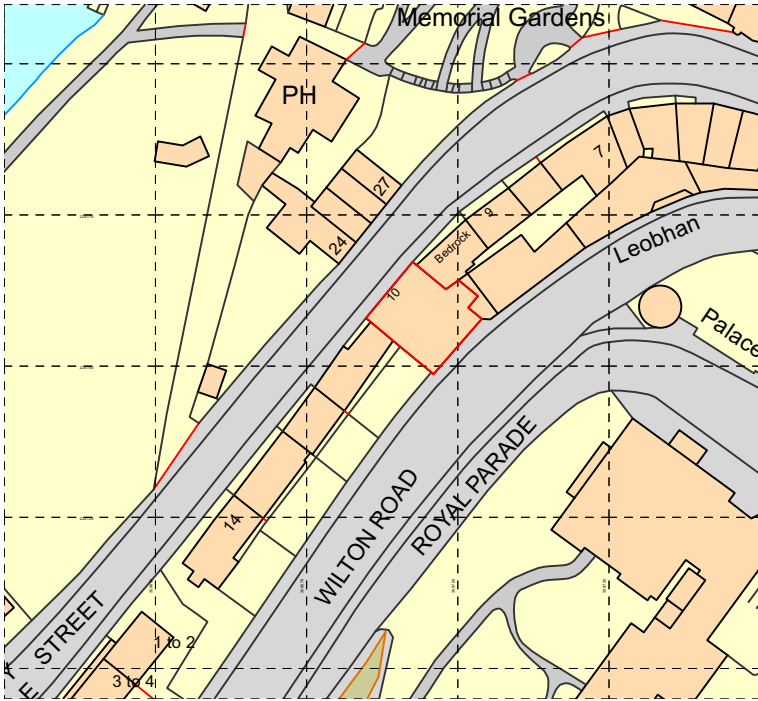

0 25 50 75 100 m

AERIAL IMAGE

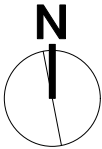

KODA
architects and historic building consultants
E: info@kodaarchitects.com
T: 01432 805459
W: www.kodaarchitects.com

Client: MANBRO
Site Address: 10 WYE STREET
ROSS-ON-WYE
HEREFORDSHIRE

DWG No: 2062 001
Date: JUNE 2023
Rev: -
Scale: 1:1250 @ A3
Drawn by: AW
Status: PLANNING
Drawing title: SITE LOCATION PLAN