


NC07/2717/F



NW



SW

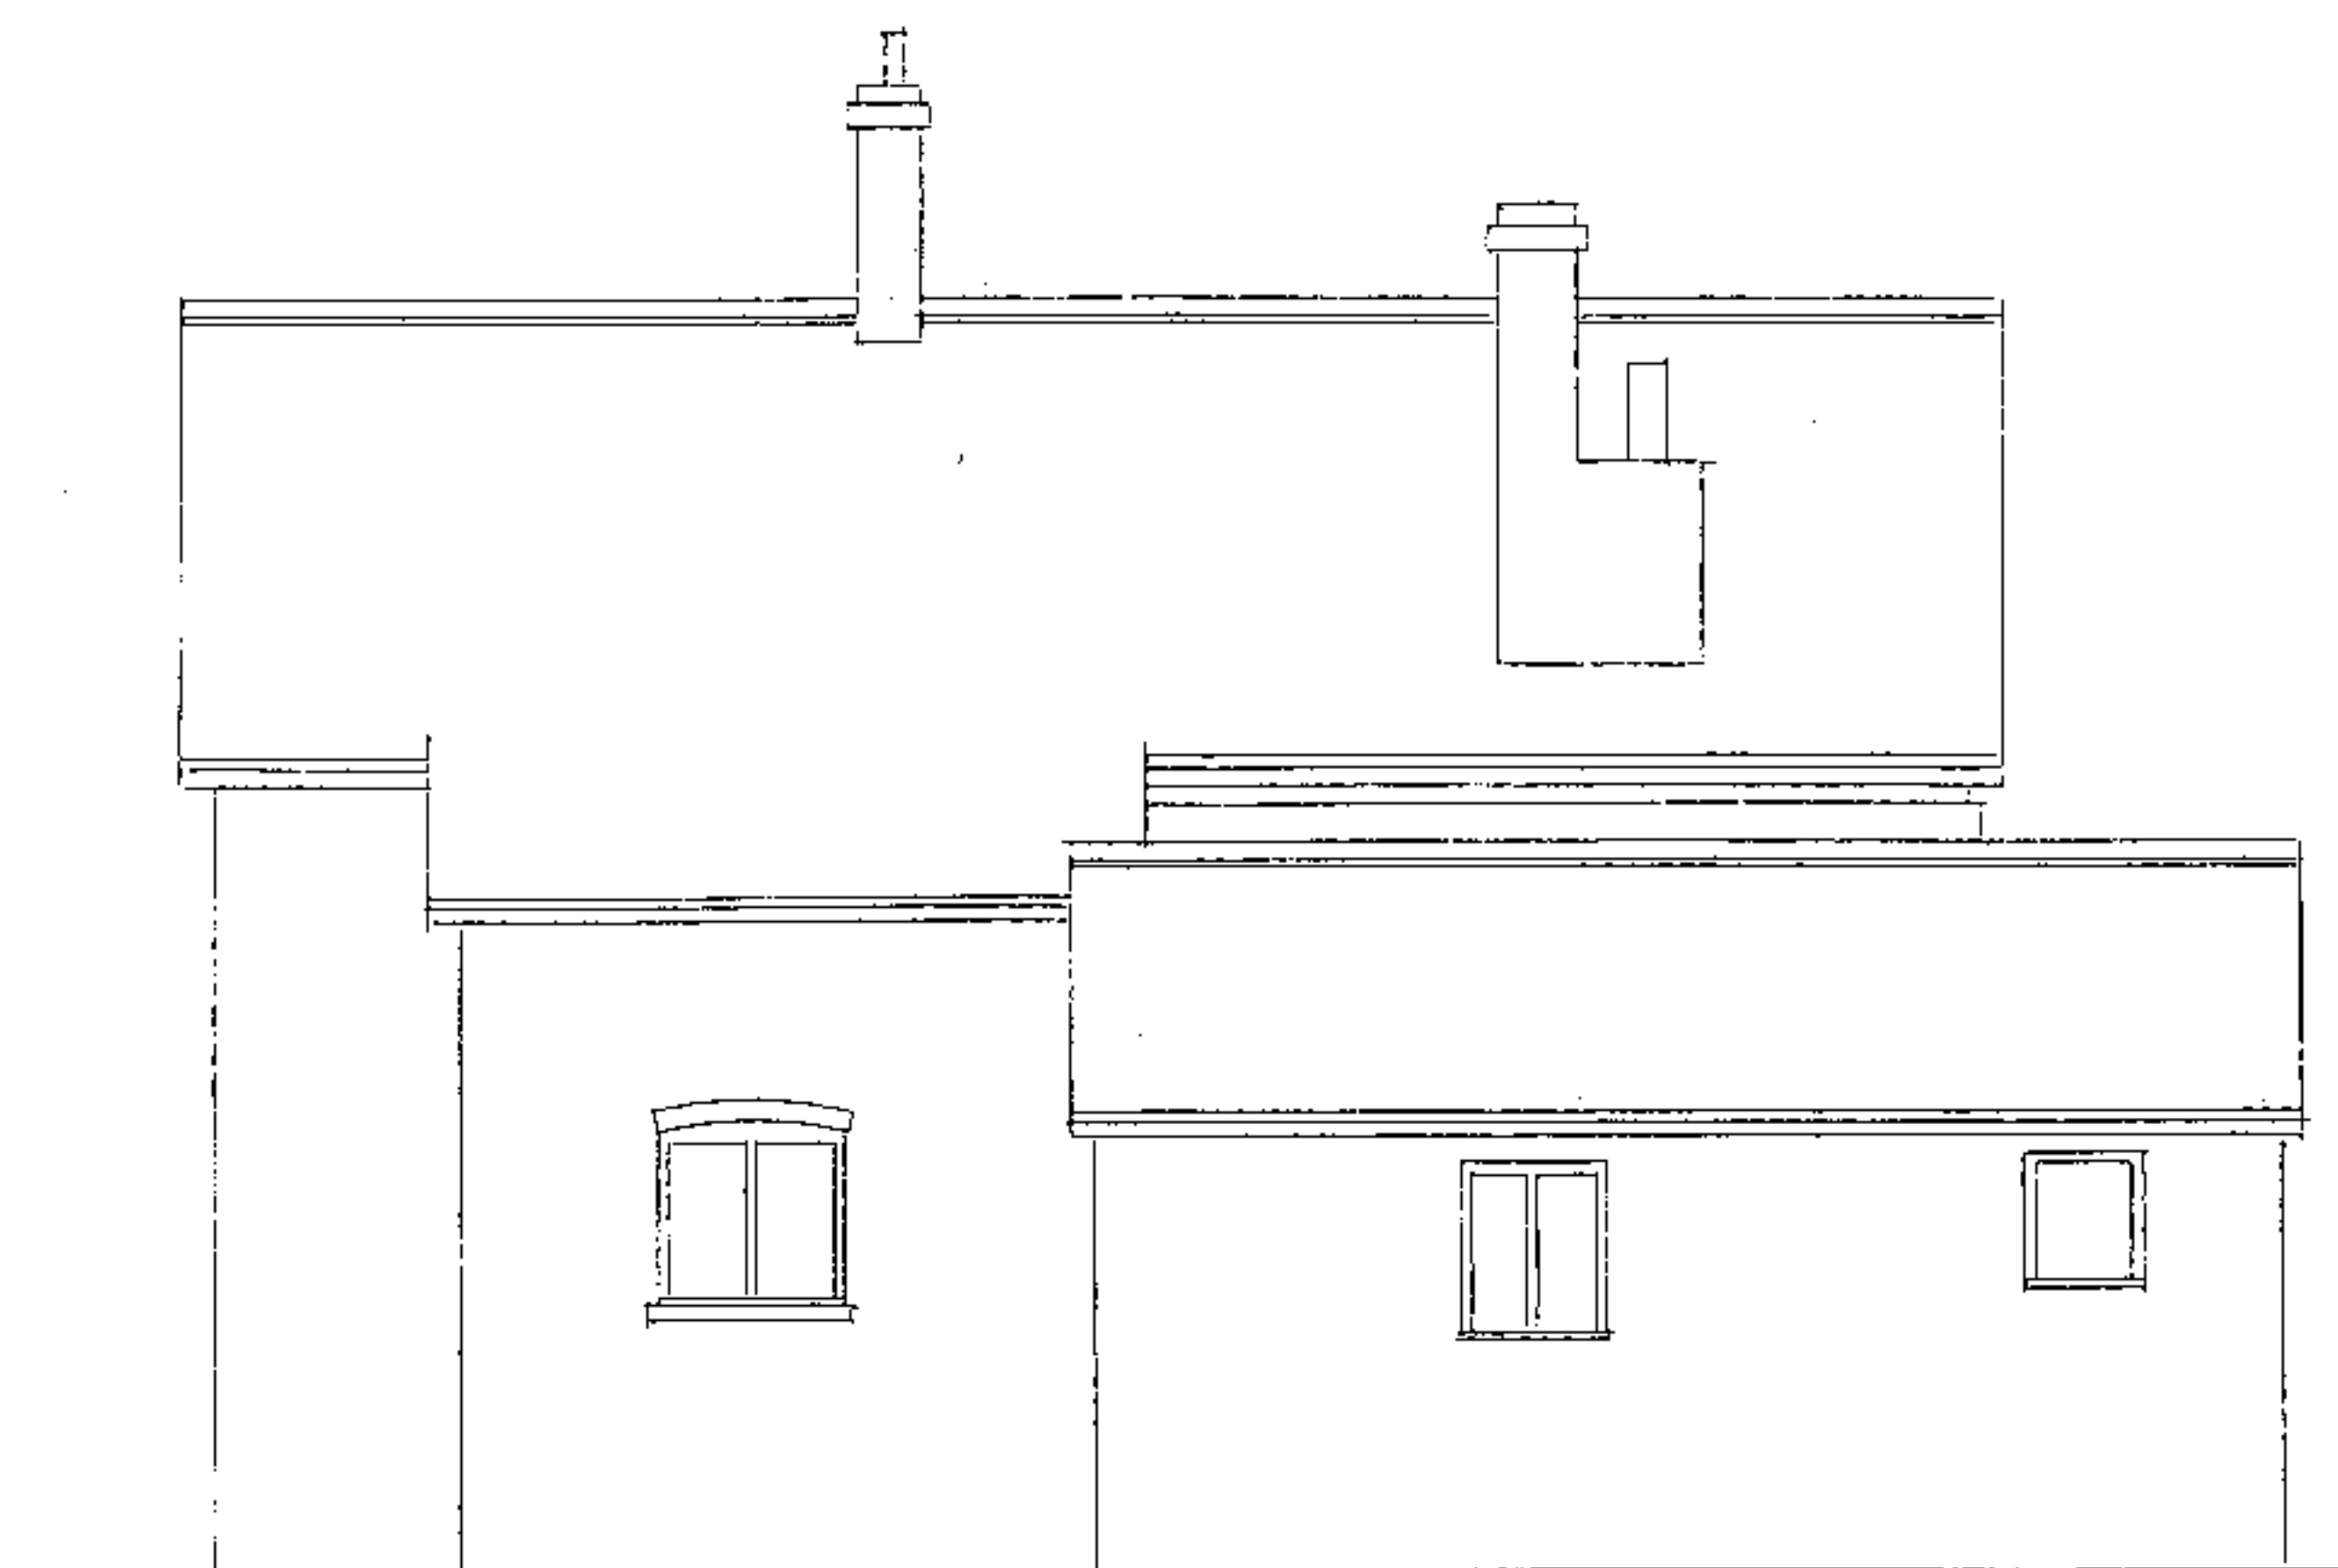

NE



SE

**LINTON  
DESIGN**

01885 482800

MOUNT PLEASANT  
EXISTING ELEVATIONS

Scale 1/100

Drawing 1391/4

Rev