NC06/0177/L


Key to Materials


- 1 Pantile roof
- 2 Slate roof
- 3 Corrugated panel roofing 4 Rubble stone walling
- 5 Red facing brick
- 6 Timber weatherboarding
- Hit and miss timber boarding
- 8 Concrete frame
- Stone lintel
- 10 White painted joinery
- 11 Timber boarded door 12 uPVC guttering and rwps
- 13 Mill stream
- 14 Water wheel
- 15 Cast iron guttering and rwps

- 16 Louvred slidingtimber screens
- 17 Glazed timber doors and screens
- 18 Expressed steel structure
- 19 frameless glazing
- 20 frameless glass door
- 21 strip rooflight
- 22 glazed screen behind original shutter

NC06/0176/F

- 23 new internal staircase
- 24 new opening in existing structure
- 25 grass roof
- 26 new stud partition wall
- 27 cupd removed

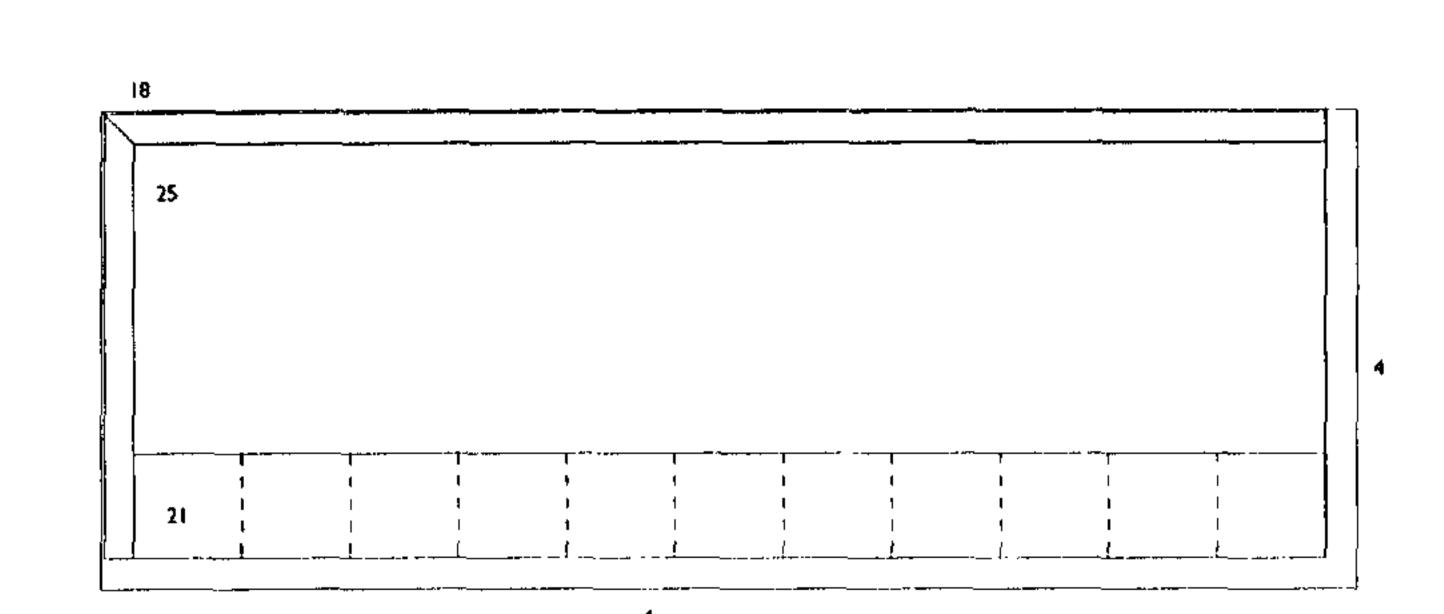

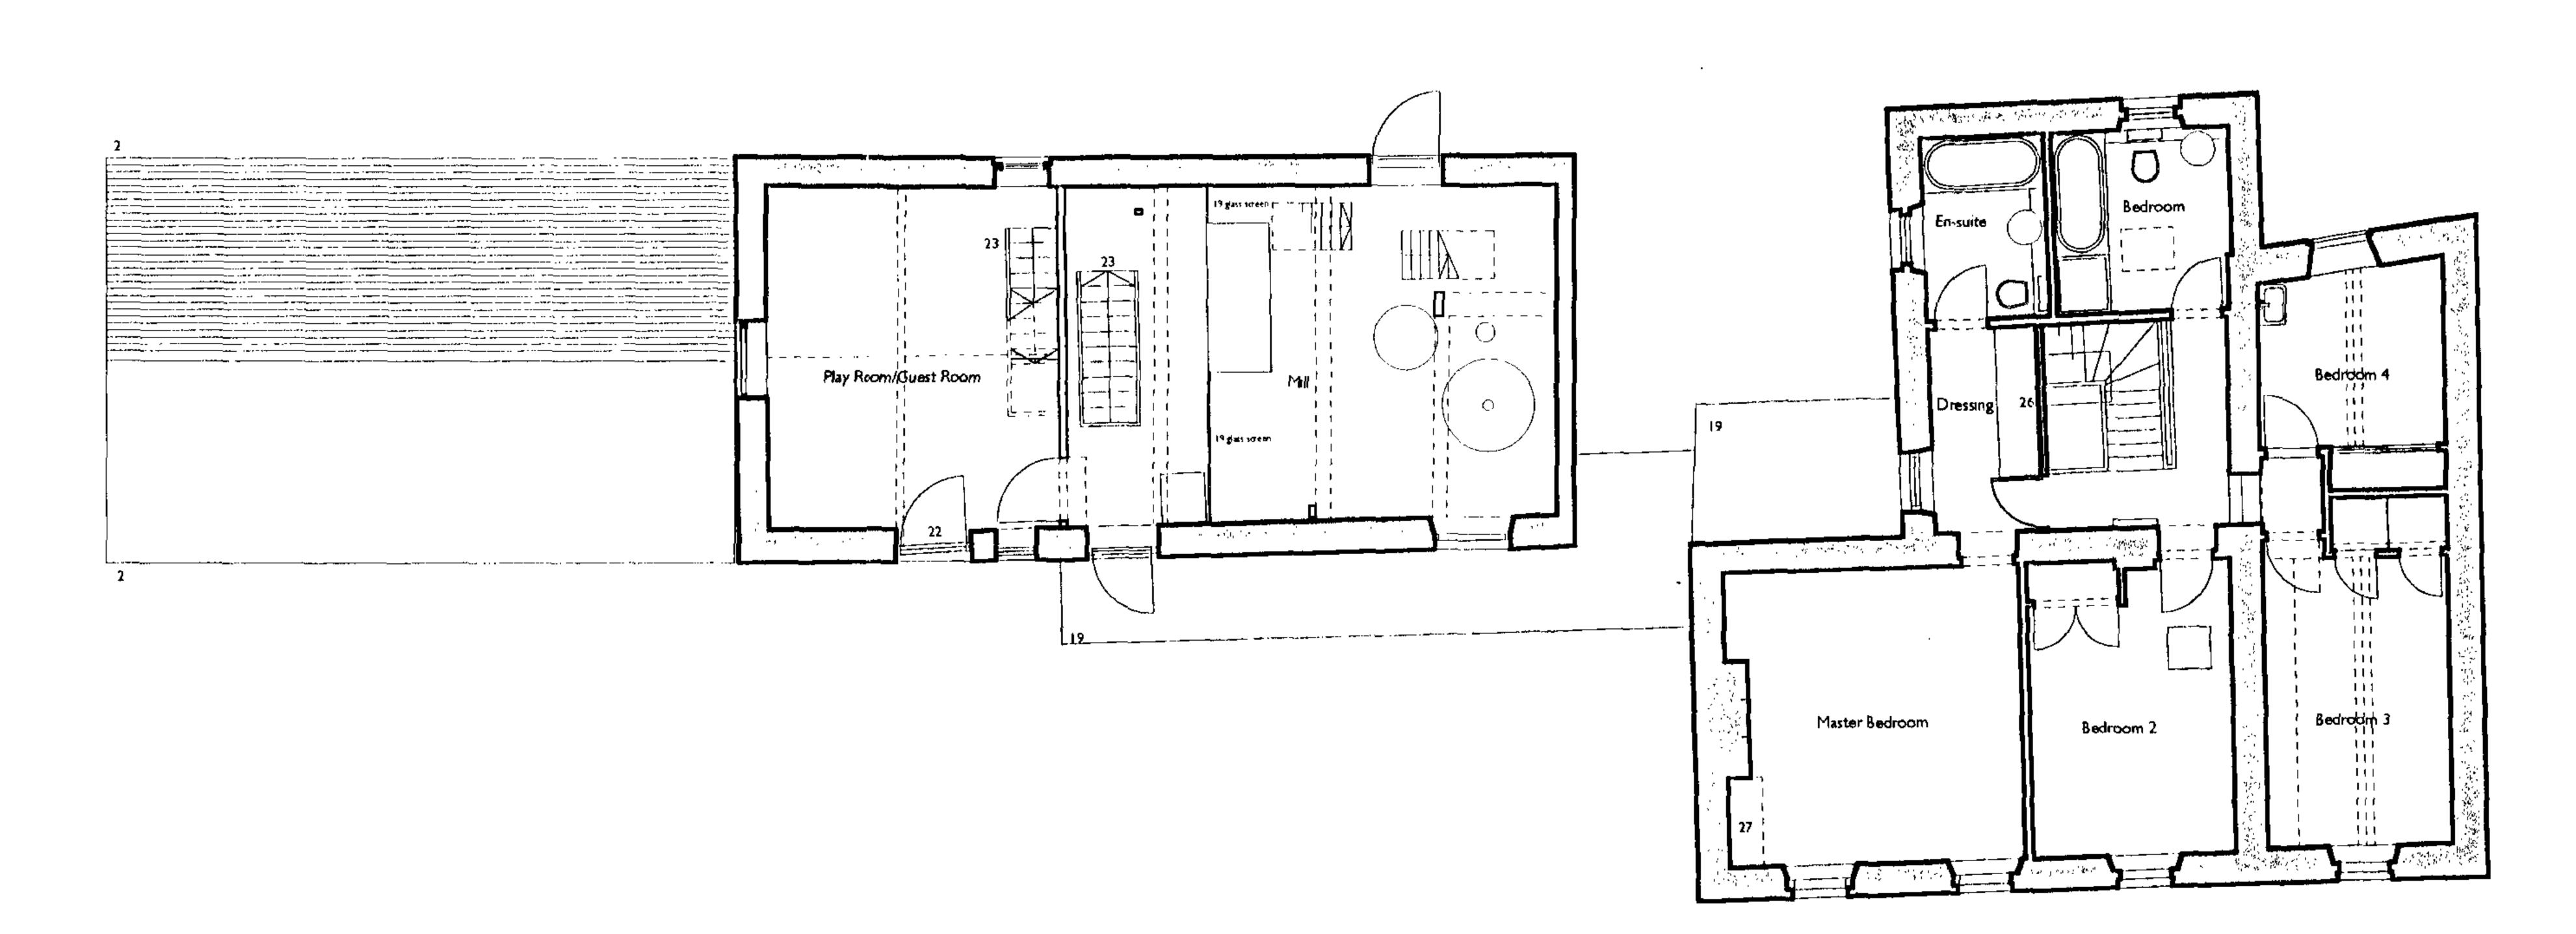



Proposed Alterations and Extension Risbury Mill Risbury Herefordshire Scale 1.100



21 Mill Street Kington Herefordshire HR5 3AL T 01544 239 136 F 01544 231 927 Email@warrenbenbow.co.uk