



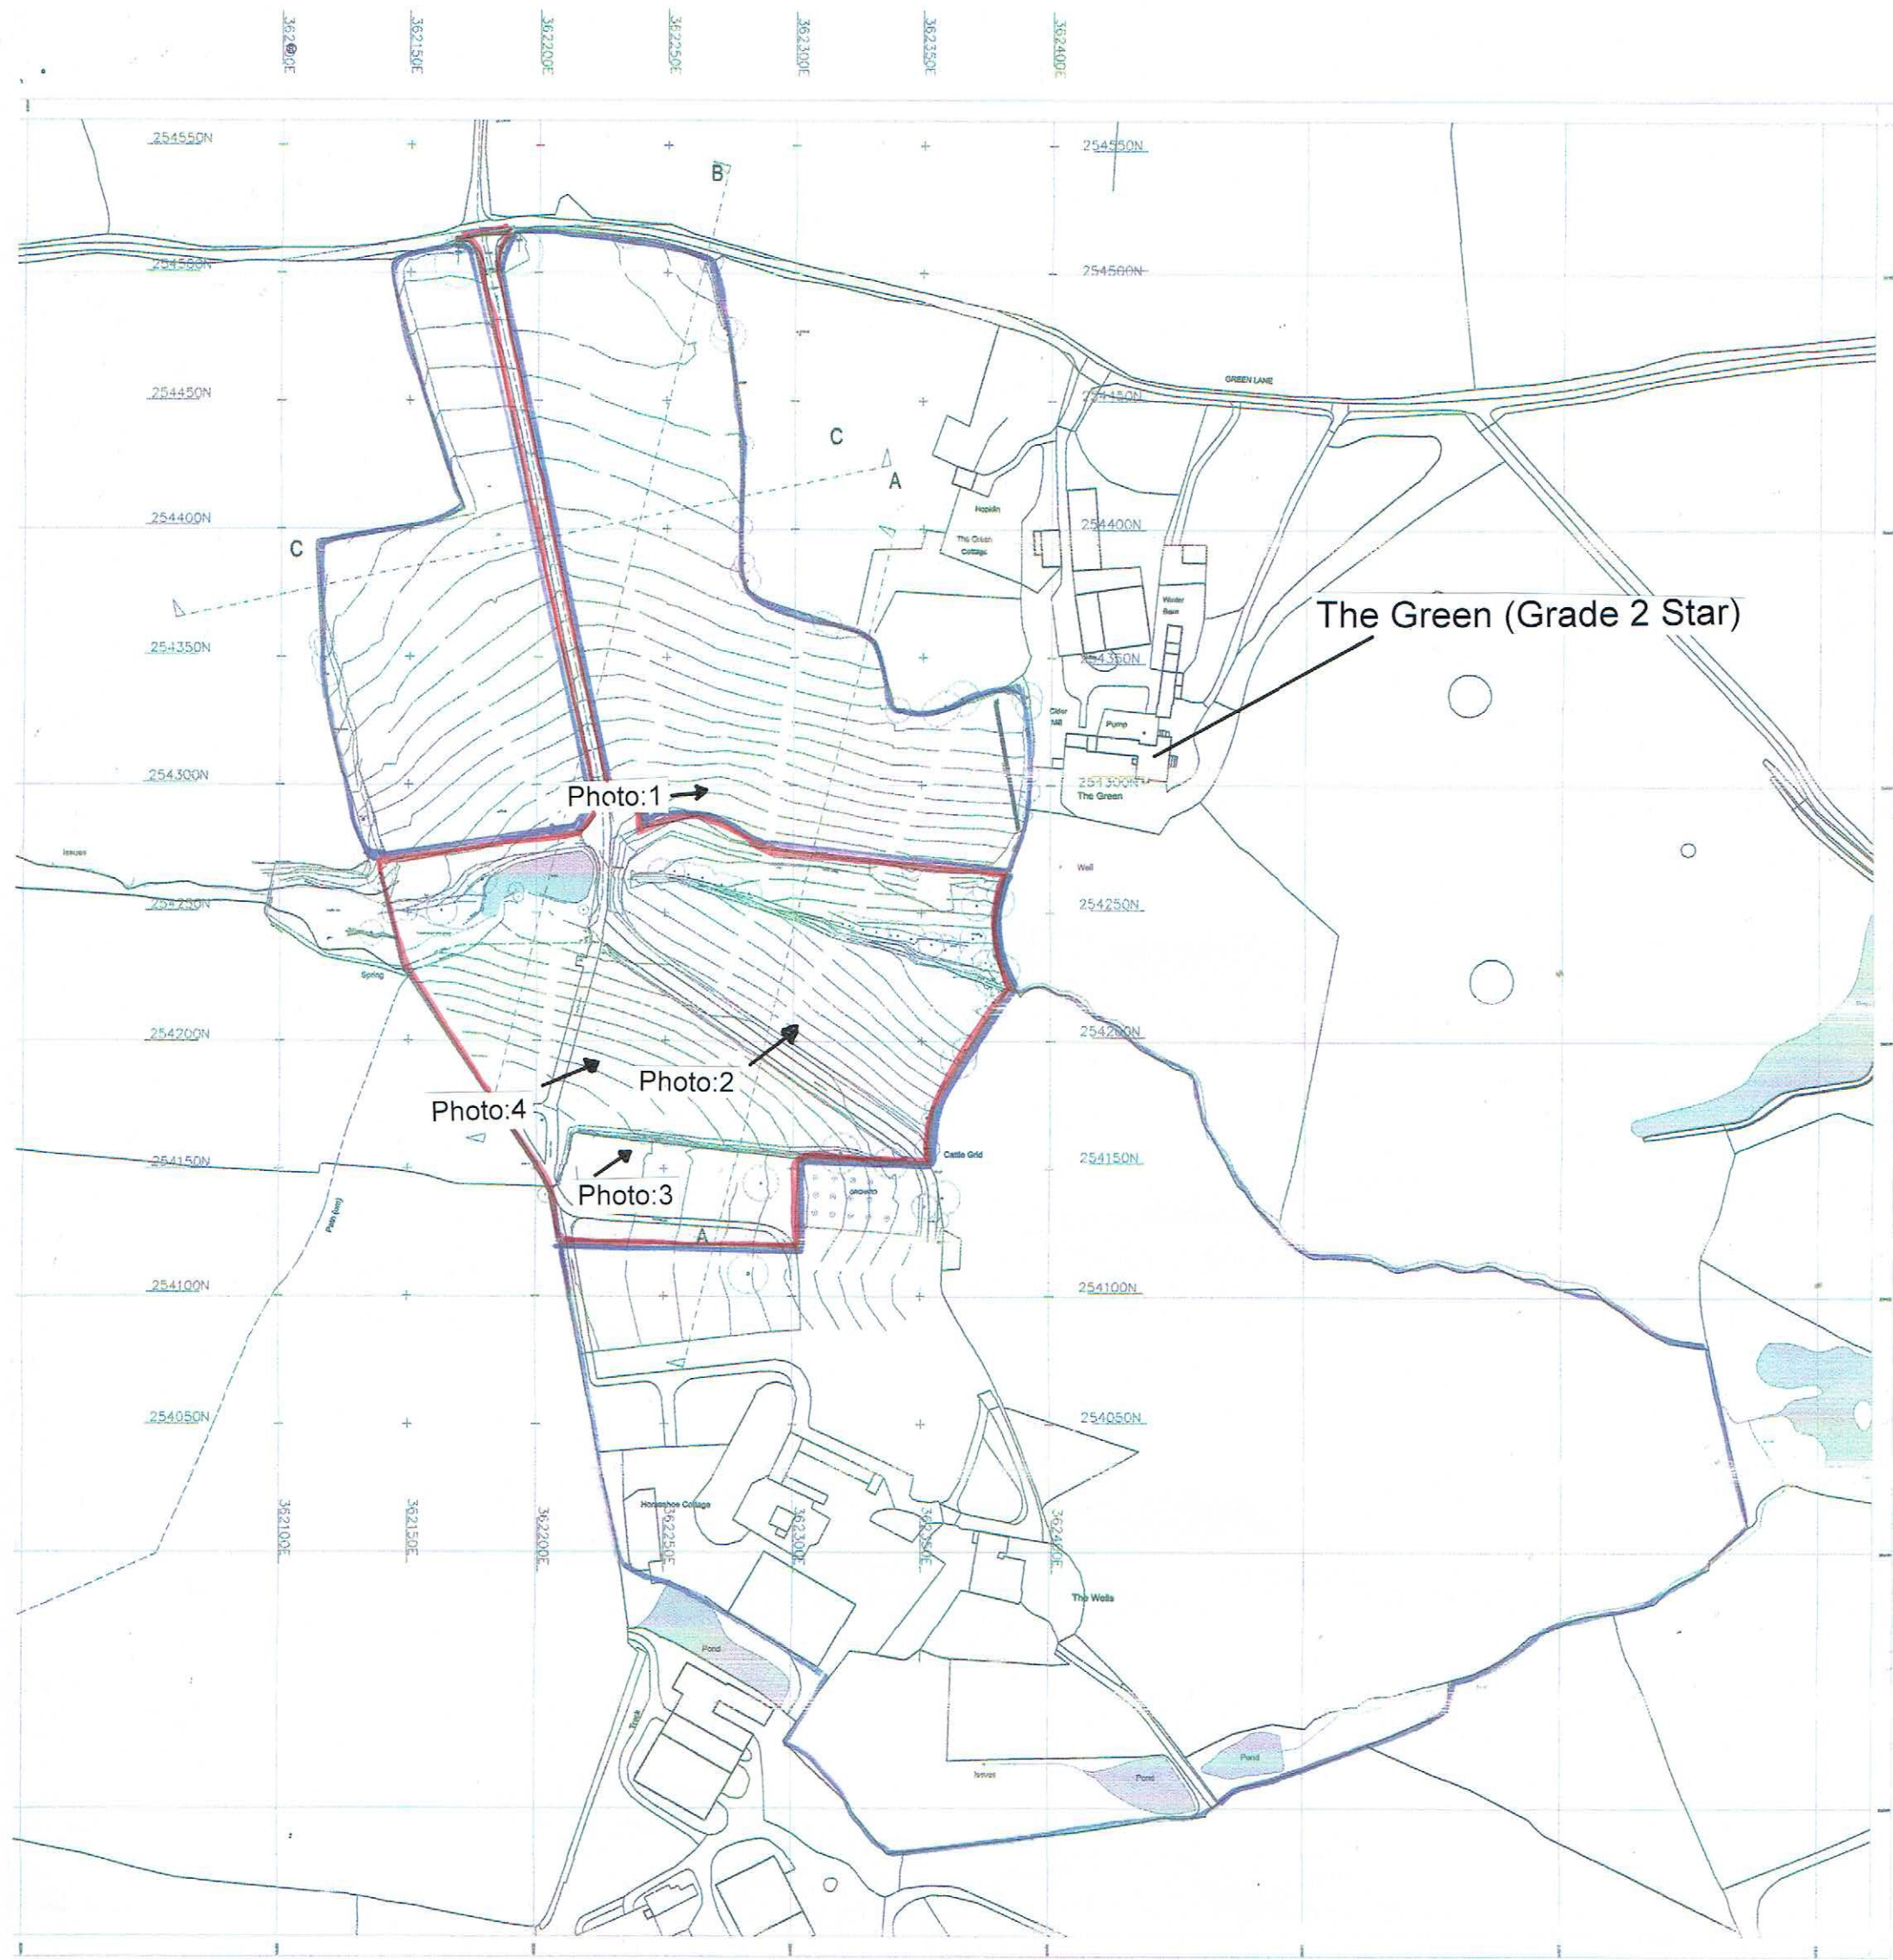

Appendix 1: Photograph Reference Map
Scale: 1:2500

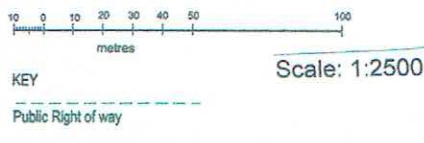

Revisions		
No.	Date	Description
A	1/10/2021	Public Right of Way added

PROJECT
THE WELLS GLAMPING

CLIENT
MOJO FELL

MAP
SITE LOCATION PLAN

DESIGNED BY TWG	DRAWN BY ZS	CHECKED BY TH01	DATE NOVEMBER 2020
SCALE As shown @ A3			

© This drawing and the building works depicted are the copyright of the Architect and may not be reproduced except with written consent. Do not scale off drawings. All dimensions to be carefully ascertained & checked on site prior to starting. Fabrications, construction, etc.