
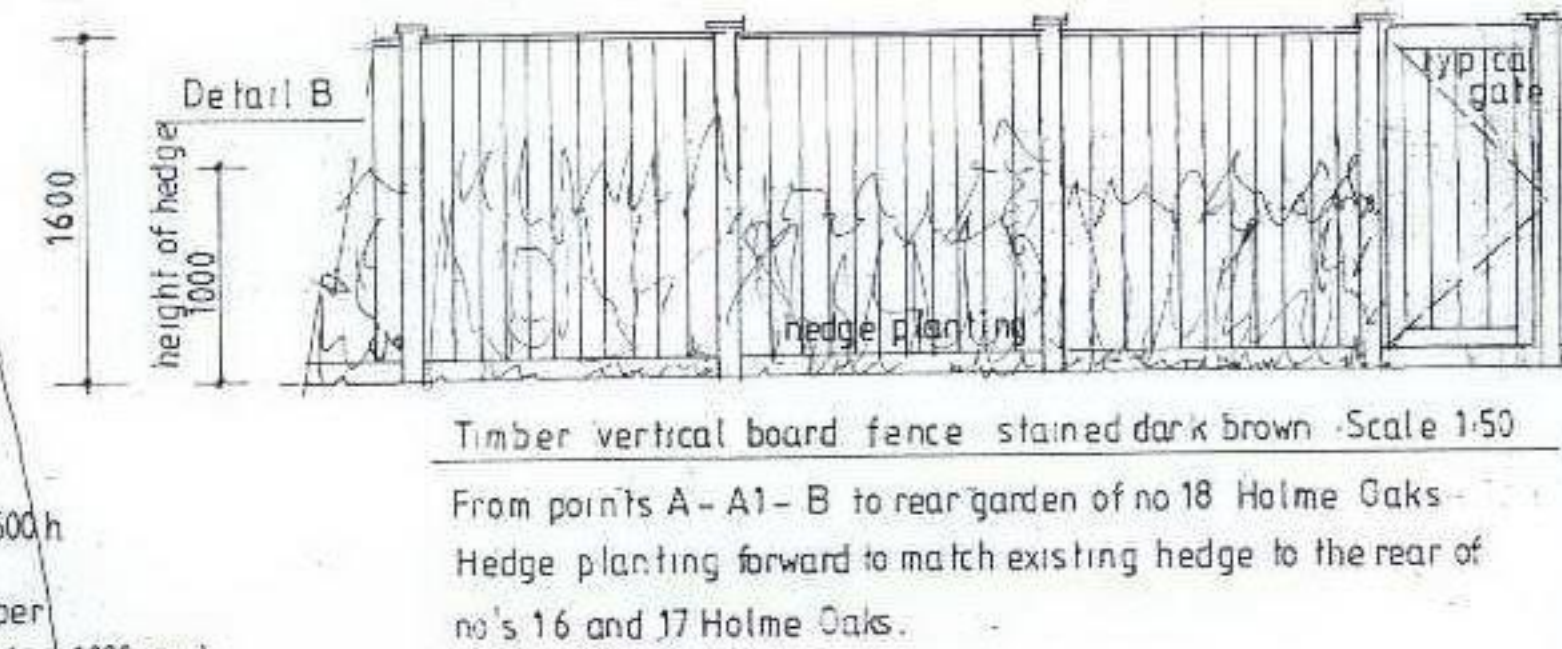
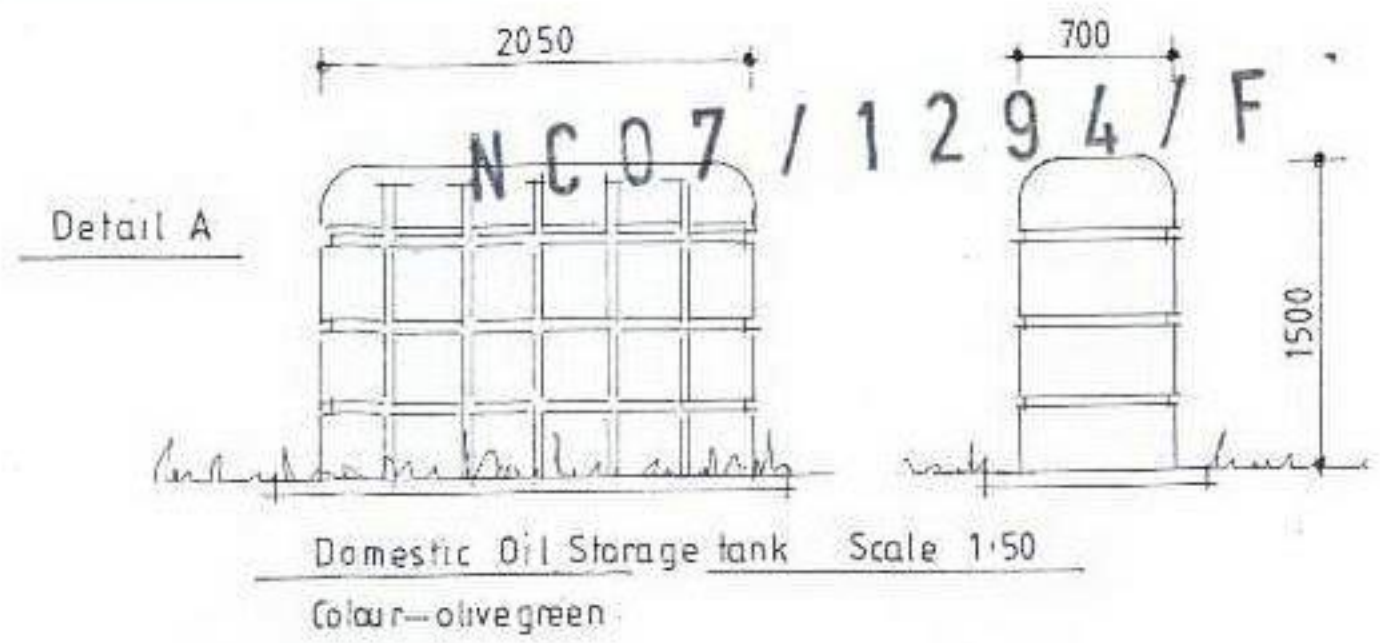


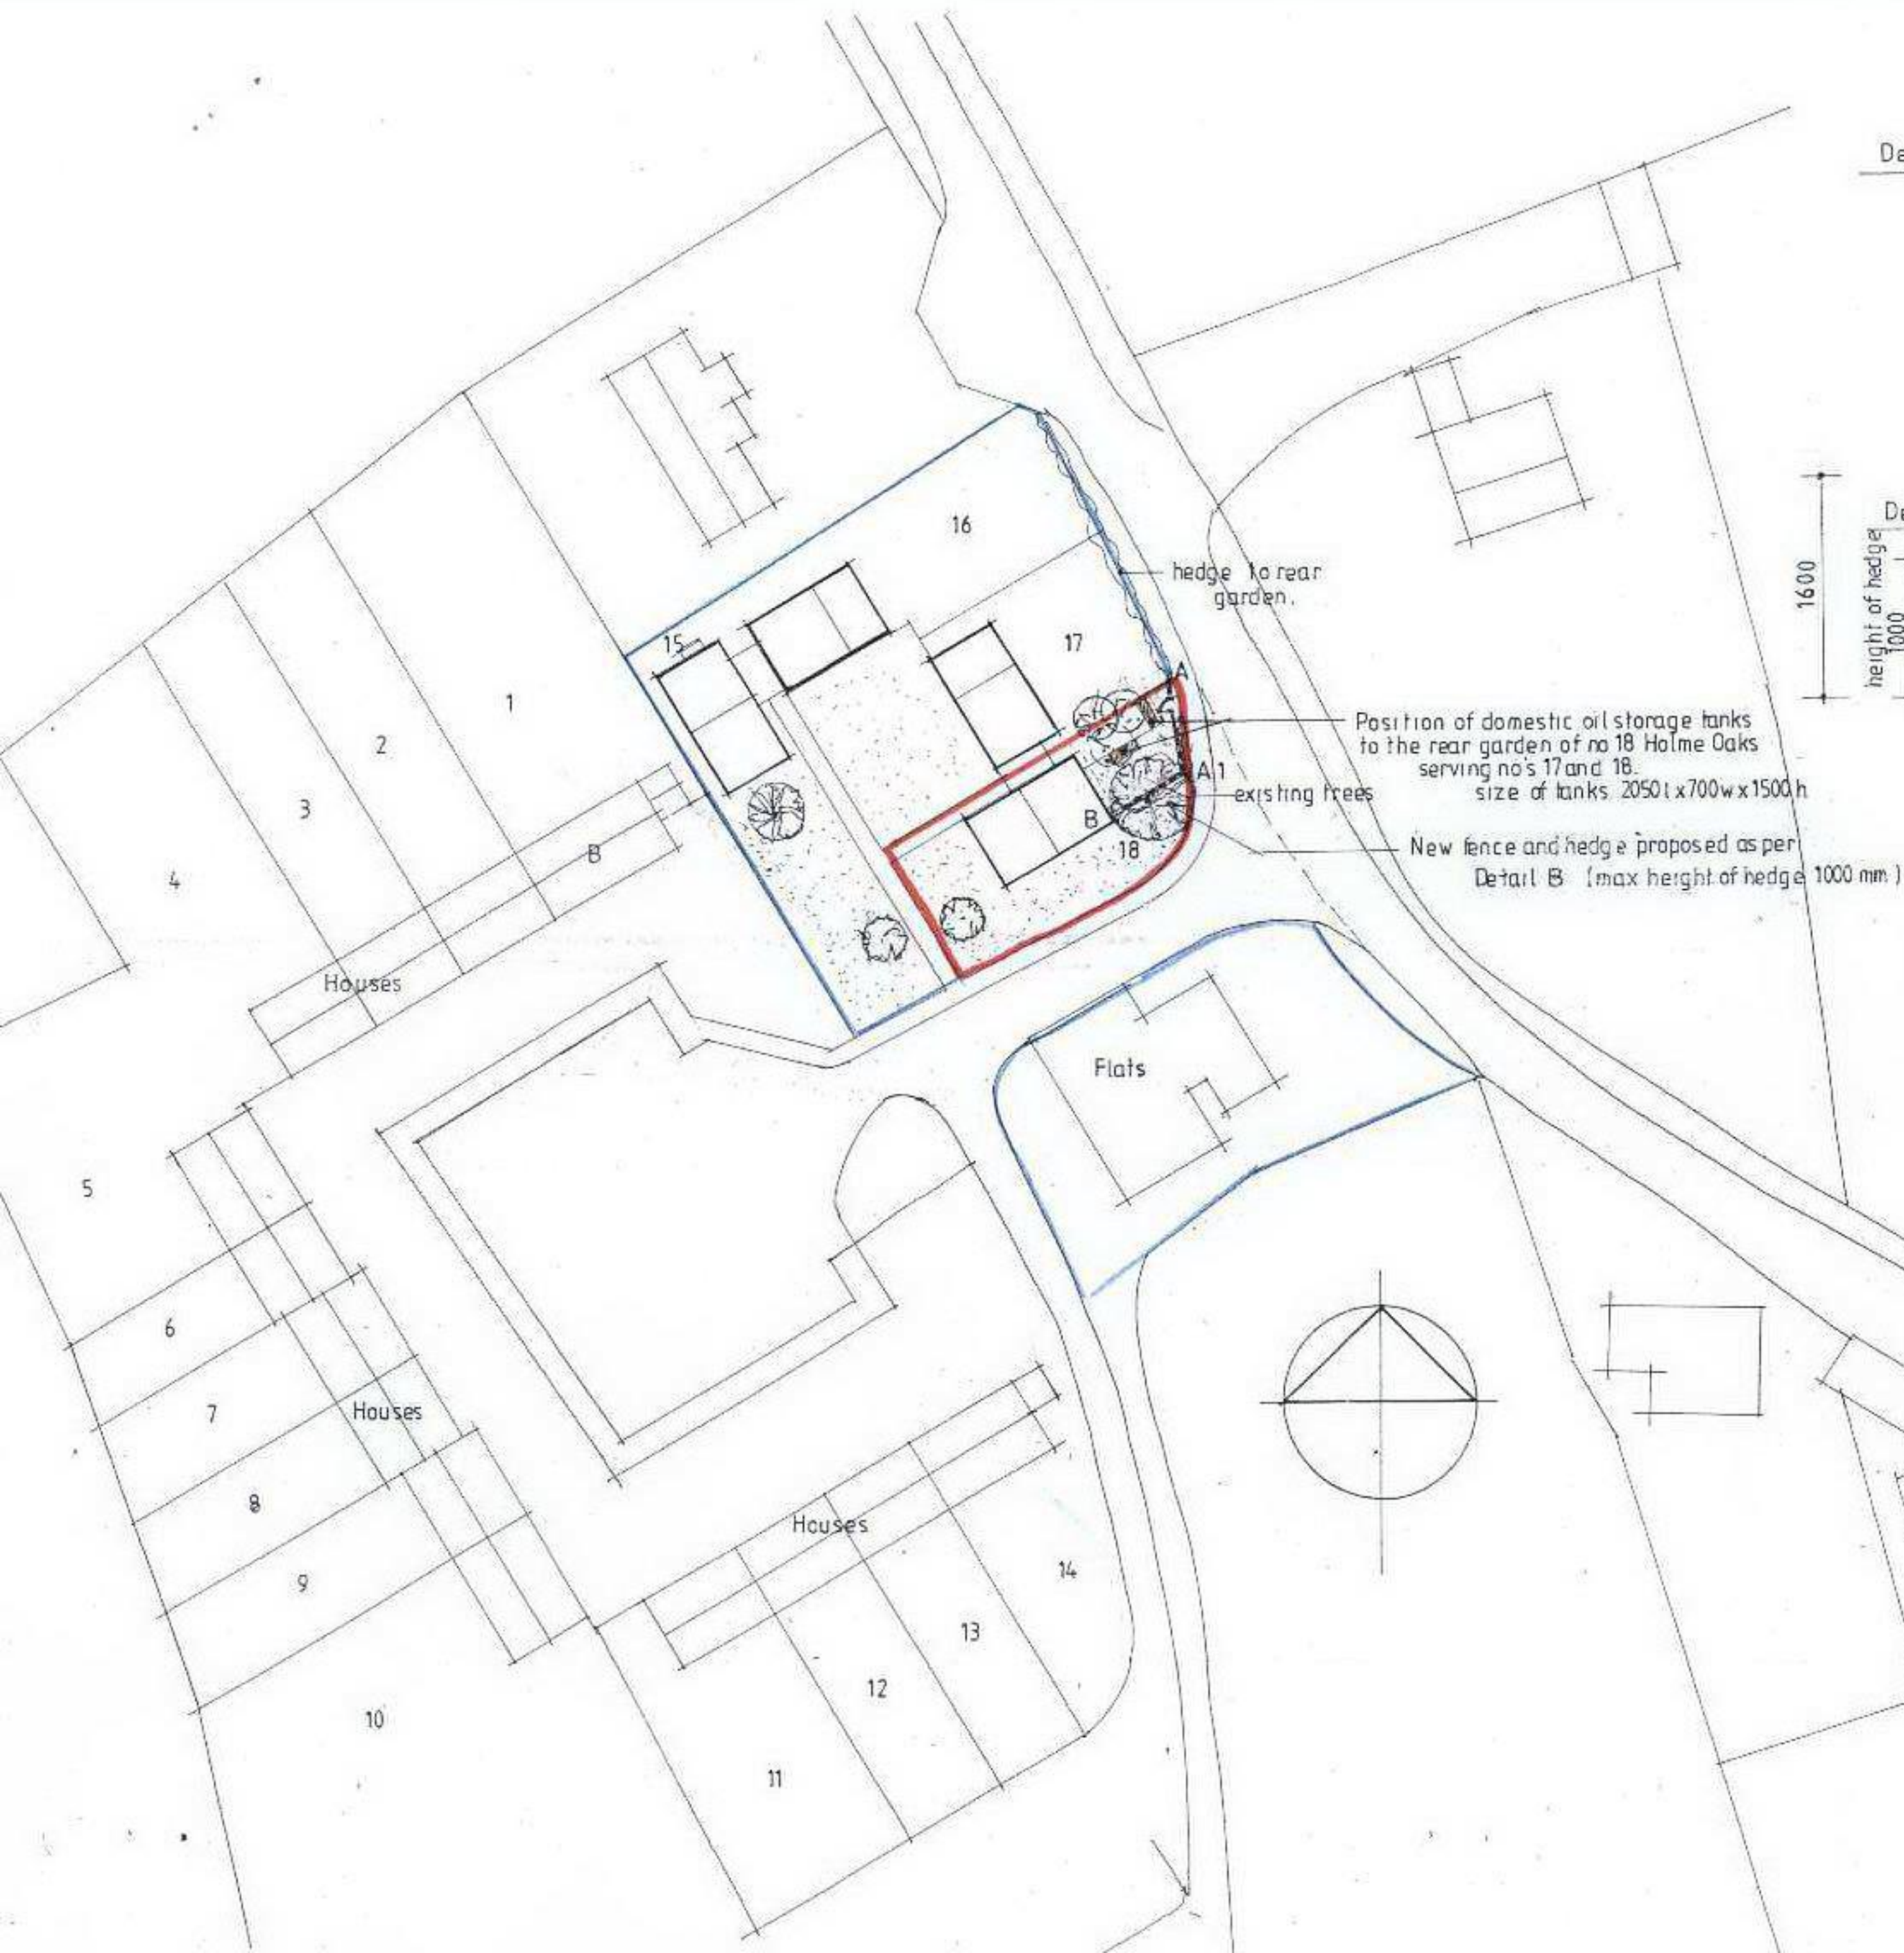

B	Closeboard fence to 1.6 m ht.	2.4.07
A	Fencing type to no 18 rear garden.	1.11.06
Proposed siting of oil storage tanks.		
Holme Oaks		
Ocle Pychard		
Herefordshire HR1 3RE		
— Site Layout Plan —		
October 2006	Scale 1:500	Dwg Two B