


11/11/15

- 1 DISCONNECT EXISTING OVERHEAD SUPPLY
- 2 PROVIDE NEW TBS FOR BUILD AVALUTION
- 3 PROVIDE NEW SUPPLY TO NEW HOUSE

GRID OF EXISTING LEVELS.
F.F.L EXISTING BUNGALOW 72.00.

23/10/15

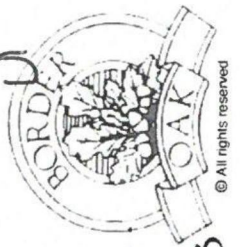

© All rights reserved

D1445.2B




1:250 ON A3 . NOV. 2014

SITE PLAN

STANDARD A2.2.15 HOUSE REPLACEMENT P. 2.9.15 SHEET 1 OF 1

PROPOSED REPLACEMENT HOUSE AT DIPPERMOOR BUNGALOW . KILPECK
FOR MS. HODSMAN

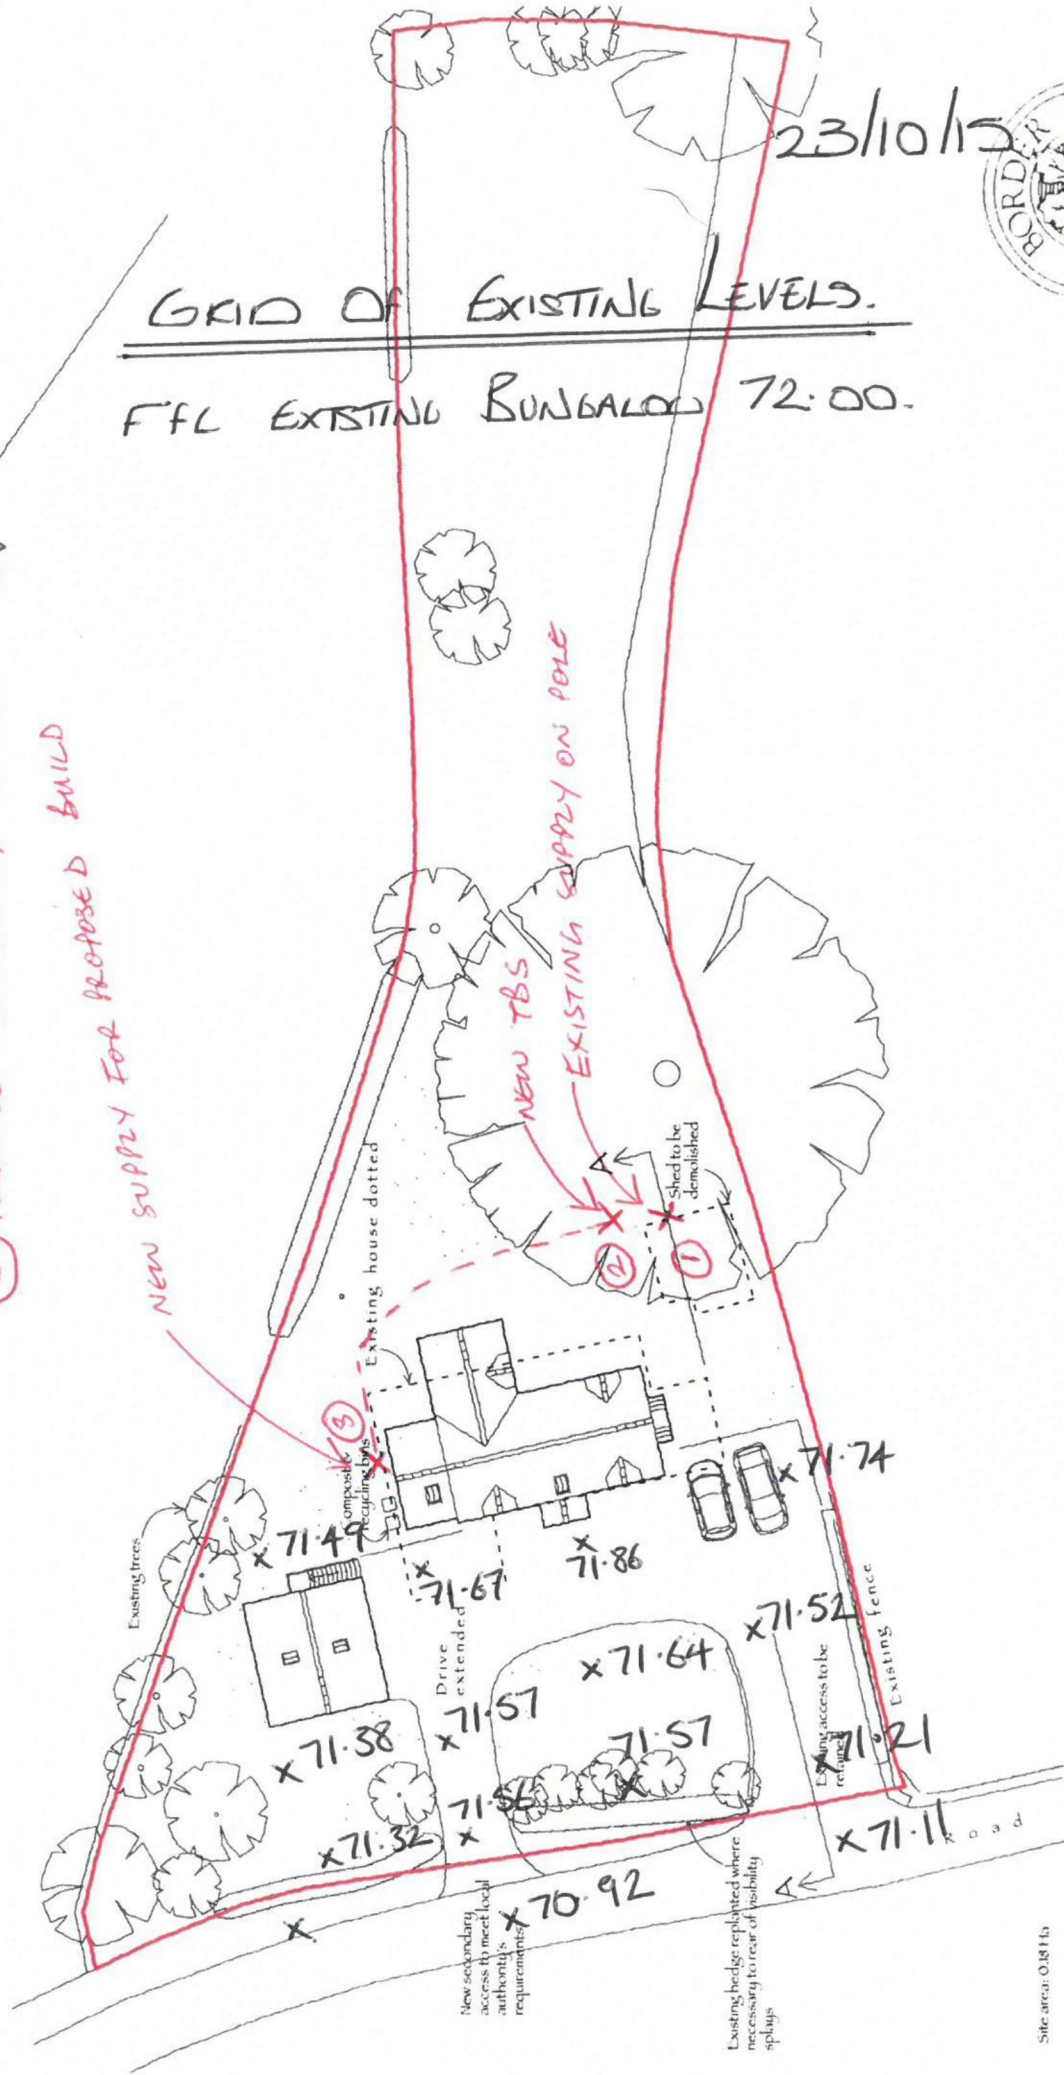

Site area: 0.18 Ha