
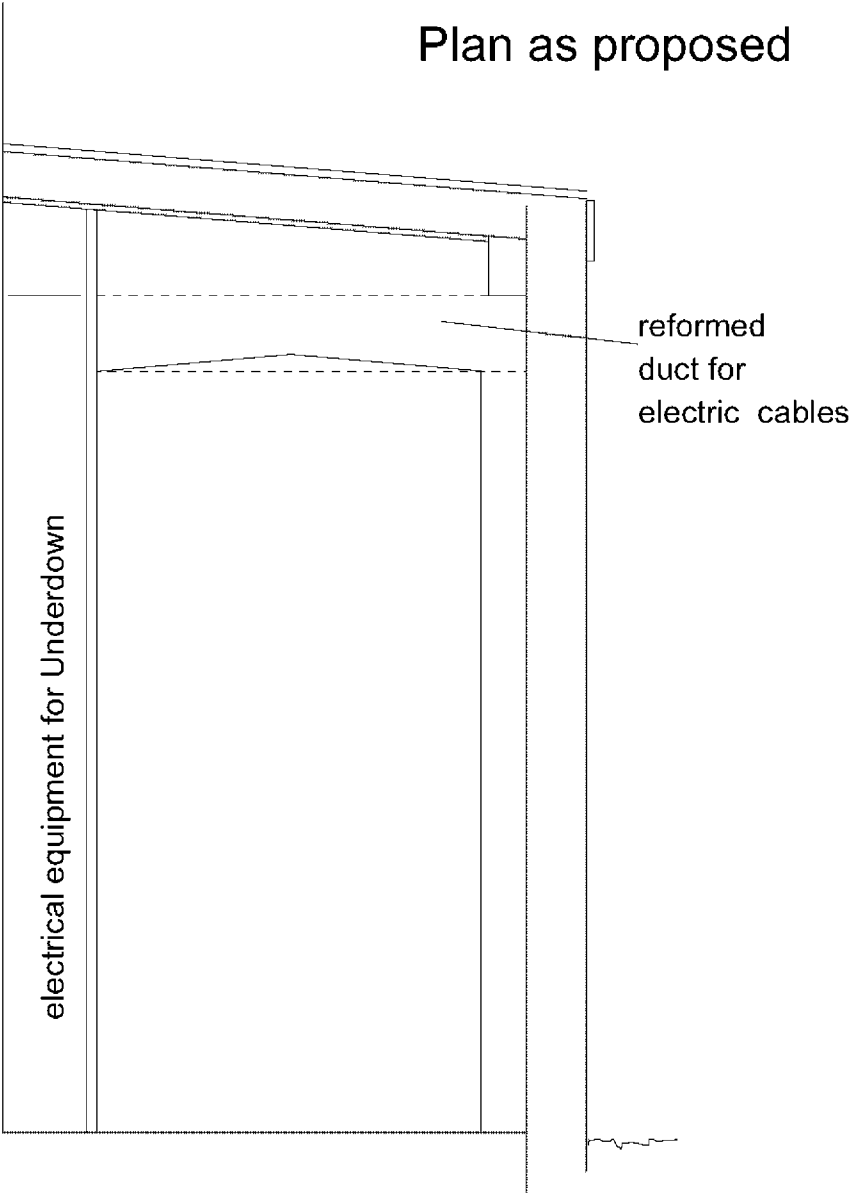


Adjoining leasehold also above

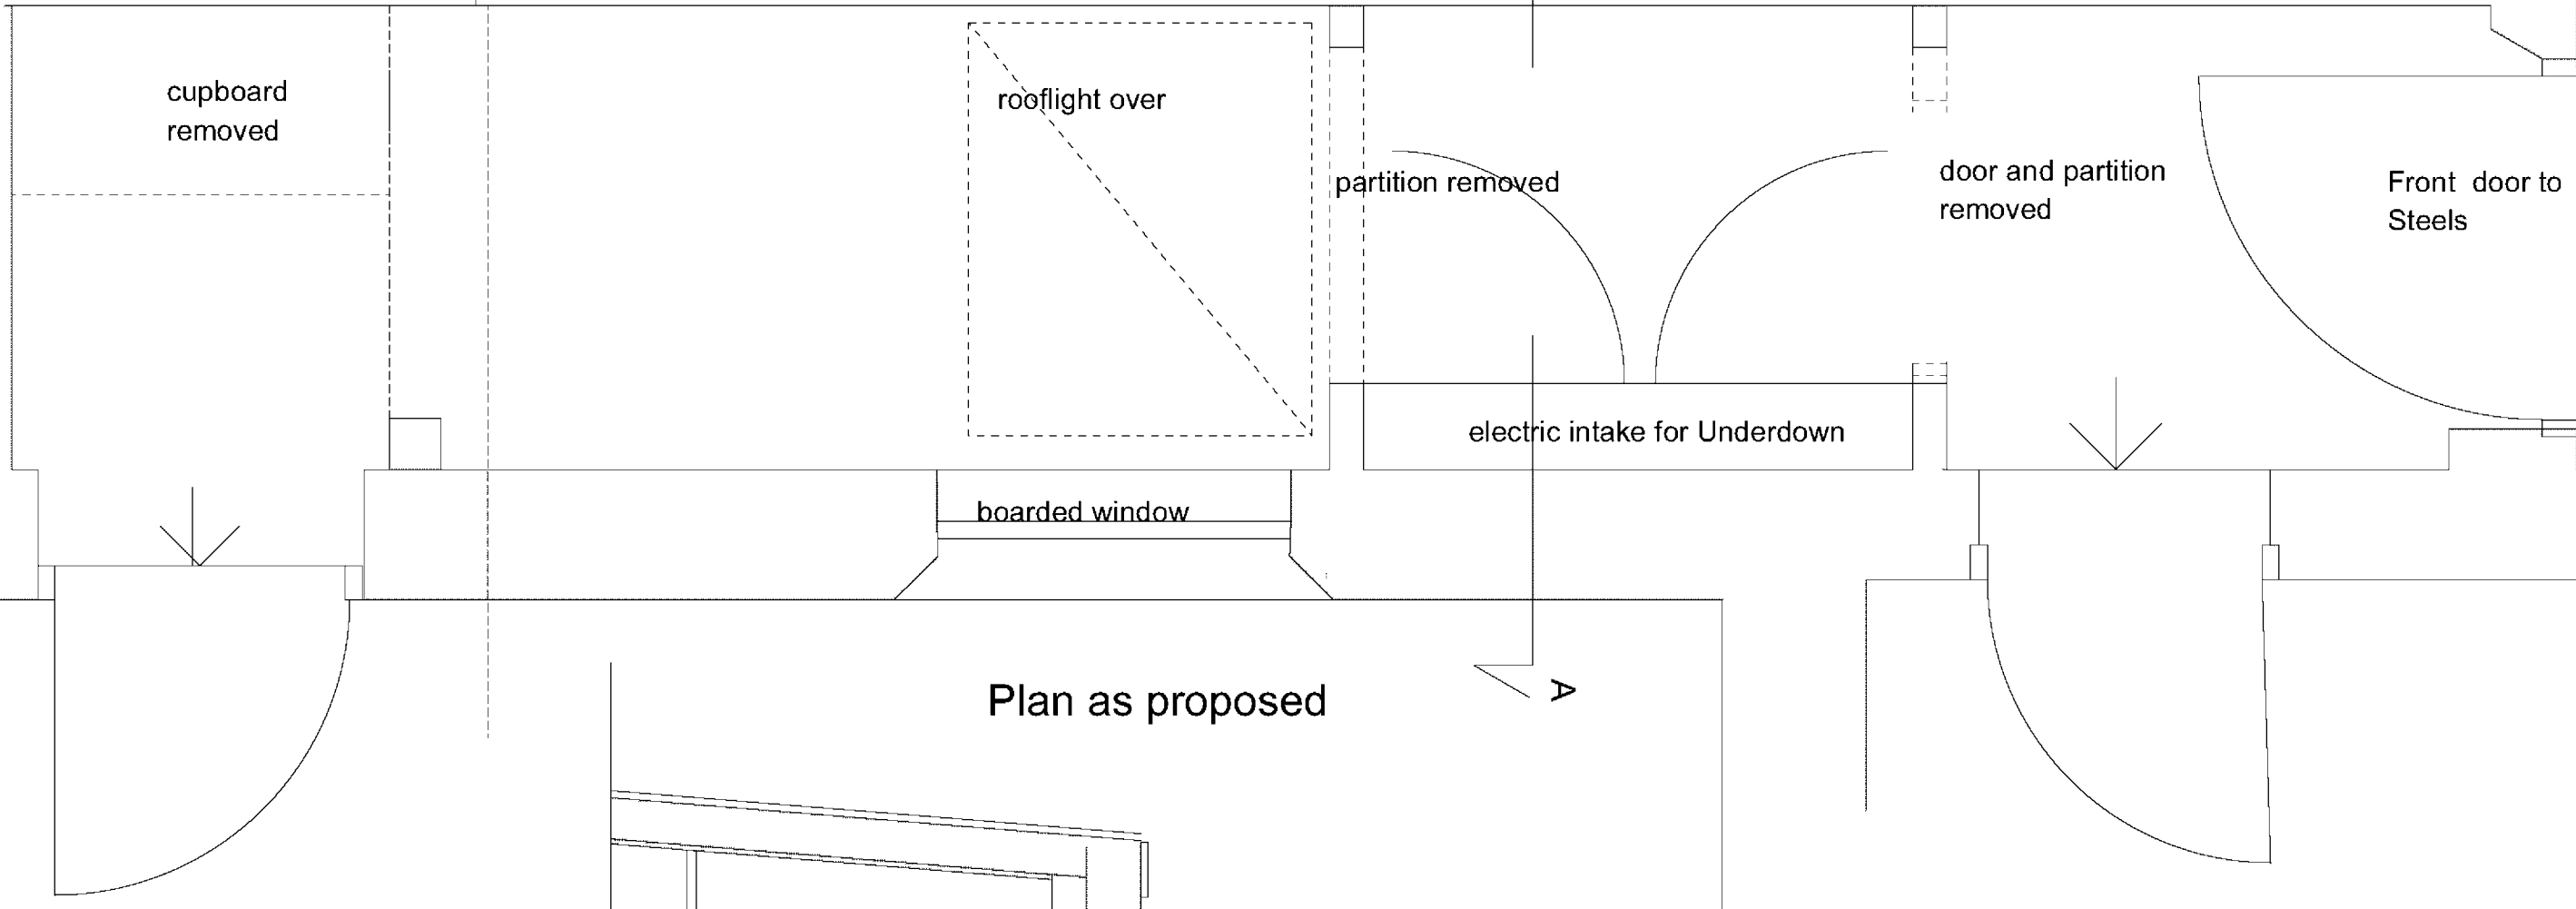

Section AA

PROBYN GIBBS ASSOCIATES 35 Shakespeare Road London SE24 0LA 020 7733 0518 probyngibbs@35shakes.freemove.co.uk	client George Probyn	project <b>'Steels', Underdown, Ledbury</b>
	drawing <b>New Hall</b>	scale 1: 20@A3
		date 8 2 2016