




SECTION A-A



SECTION B-B

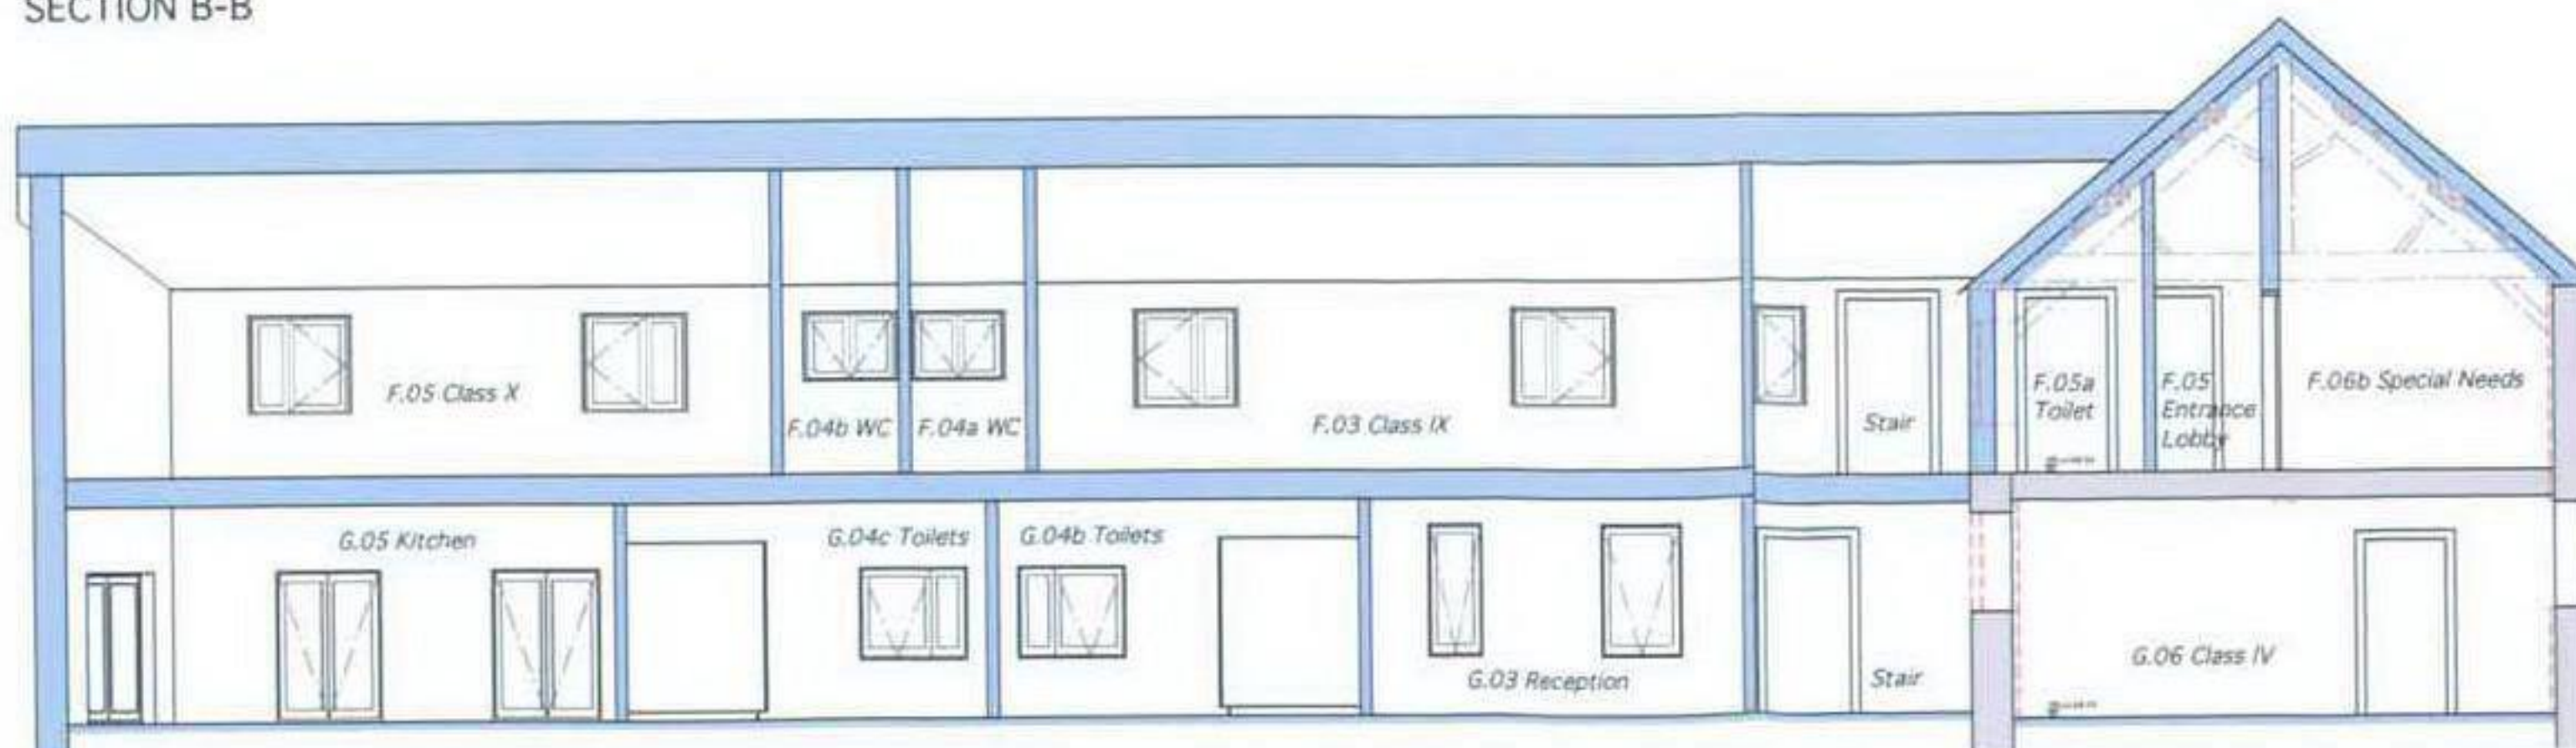

SECTION C-C

TB
proposed

SW08/2972/F



PLANNING

Revisions

DATE	DRAWN BY	CHECKED BY
------	----------	------------

Do not use scaled dimensions from this drawing. All dimensions are to be verified and checked on site by the Main Contractor before the commencement of any shop drawings or work whatsoever, either on his behalf or for sub contractors or suppliers.

All discrepancies are to be reported to the architect immediately.

This drawing is to be read in conjunction with all related Architects, Engineers' and Specialist drawings and relevant information.

Client
Steiner Academy Hereford
Project
Proposed Refurbishment, Alterations & Extension Hereford Steiner Academy Much Dewchurch Hereford
Drawing
The Barns - Proposed Sections A-A, B-B, C-C & D-D

Project Ref
M/08/17
Drawing No
TB (P) 10
Scale
1:100 @ A3
Date
June 2008

John Renshaw
ARCHITECTS

95 Constitution Street
Leith
Edinburgh EH6 6RP

telephone 0131 555 2245
facsimile 0131 555 5828
email j.renshaw@btopenworld.com